

Contract for the sale and purchase of land 2022 edition

TERM	MEANING OF TERM	NSW DAN:
vendor's agent	LS Properties Shop 13, 2-6 Pandanus Parade, Cabarita Beach NSW 2488 Email: lorna@lsproperties.com.au	Phone: 0408 337 122 Ref: Lorna Savage

co-agent

vendor

24 She-Oak Lane, Casuarina NSW 2487

vendor's solicitor	SP Garrett Lawyers Suite 4,130 Jonson Street, Byron Bay NSW 2481 Email: hettie@spgarrett.com.au	Phone: 02 6681 6334 Ref: MLD:2023442
--------------------	--	---

date for completion **42nd day after the contract date (clause 15)**

land (address, plan details and title reference) **Unit 33, 2-10 Kamala Crescent, Casuarina NSW 2487**
Lot 33 in Strata Plan 77580
Folio Identifier 33/SP77580

improvements VACANT POSSESSION subject to existing tenancies
 HOUSE garage carport home unit carspace storage space
 none other:

attached copies documents in the List of Documents as marked or as numbered:
 other documents:

A real estate agent is permitted by legislation to fill up the items in this box in a sale of residential property.				
inclusions	<input type="checkbox"/> air conditioning	<input type="checkbox"/> clothes line	<input type="checkbox"/> fixed floor coverings	<input type="checkbox"/> range hood
	<input type="checkbox"/> blinds	<input type="checkbox"/> curtains	<input type="checkbox"/> insect screens	<input type="checkbox"/> solar panels
	<input type="checkbox"/> built-in wardrobes	<input type="checkbox"/> dishwasher	<input type="checkbox"/> light fittings	<input type="checkbox"/> stove
	<input type="checkbox"/> ceiling fans	<input type="checkbox"/> EV charger	<input type="checkbox"/> pool equipment	<input type="checkbox"/> TV antenna
	<input type="checkbox"/> other:			
exclusions				
purchaser				
purchaser's solicitor				
price	\$			
deposit	\$ _____	(10% of the price, unless otherwise stated)		
balance	\$			
contract date	(if not stated, the date this contract was made)			

Where there is more than one purchaser JOINT TENANTS
 tenants in common in unequal shares, specify: _____

GST AMOUNT (optional) The price includes GST of: \$

buyer's agent

Note: Clause 20.15 provides "Where this contract provides for choices, a choice in BLOCK CAPITALS applies unless a different choice is marked."

SIGNING PAGE

VENDOR	PURCHASER
<p>Signed by</p> <p>_____</p> <p>Vendor</p> <p>_____</p> <p>Vendor</p>	<p>Signed by</p> <p>_____</p> <p>Purchaser</p> <p>_____</p> <p>Purchaser</p>
VENDOR (COMPANY)	PURCHASER (COMPANY)
<p>Signed by _____ in accordance with s127(1) of the Corporations Act 2001 by the authorised person(s) whose signature(s) appear(s) below:</p> <p>_____ _____</p> <p>Signature of authorised person Signature of authorised person</p> <p>_____ _____</p> <p>Name of authorised person Name of authorised person</p> <p>_____ _____</p> <p>Office held Office held</p>	<p>Signed by _____ in accordance with s127(1) of the Corporations Act 2001 by the authorised person(s) whose signature(s) appear(s) below:</p> <p>_____ _____</p> <p>Signature of authorised person Signature of authorised person</p> <p>_____ _____</p> <p>Name of authorised person Name of authorised person</p> <p>_____ _____</p> <p>Office held Office held</p>

Choices

Vendor agrees to accept a **deposit-bond**

NO yes

Nominated Electronic Lodgement Network (ELN) (clause 4):
Manual transaction (clause 30)

PEXA
 NO yes

(if yes, vendor must provide further details, including any applicable exception, in the space below):

Tax information (the parties promise this is correct as far as each party is aware)

Land tax is adjustable

NO yes

GST: Taxable supply

NO yes in full yes to an extent

Margin scheme will be used in making the taxable supply

NO yes

This sale is not a taxable supply because (one or more of the following may apply) the sale is:

- not made in the course or furtherance of an enterprise that the vendor carries on section 9-5(b))
- by a vendor who is neither registered nor required to be registered for GST (section 9-5(d))
- GST-free because the sale is the supply of a going concern under section 38-325
- GST-free because the sale is subdivided farm land or farm land supplied for farming under Subdivision 38-O
- input taxed because the sale is of eligible residential premises (sections 40-65, 40-75(2) and 195-1)

Purchaser must make an *GSTRW payment*
(GST residential withholding payment)

NO yes (if yes, vendor must provide details)

If the details below are not fully completed at the contract date, the vendor must provide all these details in a separate notice at least 7 days before the date for completion.

GSTRW payment (GST residential withholding payment) – details

Frequently the supplier will be the vendor. However, sometimes further information will be required as to which entity is liable for GST, for example, if the supplier is a partnership, a trust, part of a GST group or a participant in a GST joint venture.

Supplier's name:

Supplier's ABN:

Supplier's GST branch number (if applicable):

Supplier's business address:

Supplier's representative:

Supplier's contact phone number:

Supplier's proportion of *GSTRW payment*: \$

If more than one supplier, provide the above details for each supplier.

Amount purchaser must pay – price multiplied by the *GSTRW* rate (residential withholding rate): \$

Amount must be paid: AT COMPLETION at another time (specify):

Is any of the consideration not expressed as an amount in money? NO yes

If "yes", the GST inclusive market value of the non-monetary consideration: \$

Other details (including those required by regulation or the ATO forms):

List of Documents

General	Strata or community title (clause 23 of the contract)
<input checked="" type="checkbox"/> 1 property certificate for the land	<input checked="" type="checkbox"/> 33 property certificate for strata common property
<input checked="" type="checkbox"/> 2 plan of the land	<input checked="" type="checkbox"/> 34 plan creating strata common property
<input type="checkbox"/> 3 unregistered plan of the land	<input checked="" type="checkbox"/> 35 strata by-laws
<input type="checkbox"/> 4 plan of land to be subdivided	<input type="checkbox"/> 36 strata development contract or statement
<input type="checkbox"/> 5 document to be lodged with a relevant plan	<input type="checkbox"/> 37 strata management statement
<input checked="" type="checkbox"/> 6 section 10.7(2) planning certificate under Environmental Planning and Assessment Act 1979	<input type="checkbox"/> 38 strata renewal proposal
<input type="checkbox"/> 7 additional information included in that certificate under section 10.7(5)	<input type="checkbox"/> 39 strata renewal plan
<input checked="" type="checkbox"/> 8 sewerage infrastructure location diagram (service location diagram)	<input type="checkbox"/> 40 leasehold strata - lease of lot and common property
<input checked="" type="checkbox"/> 9 sewer lines location diagram (sewerage service diagram)	<input type="checkbox"/> 41 property certificate for neighbourhood property
<input type="checkbox"/> 10 document that created or may have created an easement, profit à prendre, restriction on use or positive covenant disclosed in this contract	<input type="checkbox"/> 42 plan creating neighbourhood property
<input type="checkbox"/> 11 <i>planning agreement</i>	<input type="checkbox"/> 43 neighbourhood development contract
<input type="checkbox"/> 12 section 88G certificate (positive covenant)	<input type="checkbox"/> 44 neighbourhood management statement
<input type="checkbox"/> 13 survey report	<input type="checkbox"/> 45 property certificate for precinct property
<input type="checkbox"/> 14 building information certificate or building certificate given under <i>legislation</i>	<input type="checkbox"/> 46 plan creating precinct property
<input type="checkbox"/> 15 occupation certificate	<input type="checkbox"/> 47 precinct development contract
<input type="checkbox"/> 16 lease (with every relevant memorandum or variation)	<input type="checkbox"/> 48 precinct management statement
<input type="checkbox"/> 17 other document relevant to tenancies	<input type="checkbox"/> 49 property certificate for community property
<input type="checkbox"/> 18 licence benefiting the land	<input type="checkbox"/> 50 plan creating community property
<input type="checkbox"/> 19 old system document	<input type="checkbox"/> 51 community development contract
<input type="checkbox"/> 20 Crown purchase statement of account	<input type="checkbox"/> 52 community management statement
<input type="checkbox"/> 21 building management statement	<input checked="" type="checkbox"/> 53 document disclosing a change of by-laws
<input checked="" type="checkbox"/> 22 form of requisitions	<input type="checkbox"/> 54 document disclosing a change in a development or management contract or statement
<input type="checkbox"/> 23 <i>clearance certificate</i>	<input type="checkbox"/> 55 document disclosing a change in boundaries
<input type="checkbox"/> 24 land tax certificate	<input type="checkbox"/> 56 information certificate under Strata Schemes Management Act 2015
Home Building Act 1989	<input type="checkbox"/> 57 information certificate under Community Land Management Act 2021
<input type="checkbox"/> 25 insurance certificate	<input type="checkbox"/> 58 disclosure statement - off-the-plan contract
<input type="checkbox"/> 26 brochure or warning	<input type="checkbox"/> 59 other document relevant to off-the-plan contract
<input type="checkbox"/> 27 evidence of alternative indemnity cover	Other
Swimming Pools Act 1992	<input type="checkbox"/> 60
<input type="checkbox"/> 28 certificate of compliance	
<input type="checkbox"/> 29 evidence of registration	
<input type="checkbox"/> 30 relevant occupation certificate	
<input type="checkbox"/> 31 certificate of non-compliance	
<input type="checkbox"/> 32 detailed reasons of non-compliance	

HOLDER OF STRATA OR COMMUNITY SCHEME RECORDS – Name, address, email address and telephone number

Strata Professionals

Suite 25, 25-27 Hay Street, Port Macquarie NSW 2444

Email: enquiries@strataprofessionals.com.au

Tel: 65849266

IMPORTANT NOTICE TO VENDORS AND PURCHASERS

Before signing this contract you should ensure that you understand your rights and obligations, some of which are not written in this contract but are implied by law.

WARNING—SMOKE ALARMS

The owners of certain types of buildings and strata lots must have smoke alarms, or in certain cases heat alarms, installed in the building or lot in accordance with regulations under the *Environmental Planning and Assessment Act 1979*. It is an offence not to comply. It is also an offence to remove or interfere with a smoke alarm or heat alarm. Penalties apply.

WARNING—LOOSE-FILL ASBESTOS INSULATION

Before purchasing land that includes residential premises, within the meaning of the *Home Building Act 1989*, Part 8, Division 1A, built before 1985, a purchaser is strongly advised to consider the possibility that the premises may contain loose-fill asbestos insulation, within the meaning of the *Home Building Act 1989*, Part 8, Division 1A. In particular, a purchaser should—

- (a) search the Register required to be maintained under the *Home Building Act 1989*, Part 8, Division 1A, and
- (b) ask the relevant local council whether it holds records showing that the residential premises contain loose-fill asbestos insulation.

For further information about loose-fill asbestos insulation, including areas in which residential premises have been identified as containing loose-fill asbestos insulation, contact NSW Fair Trading.

Cooling off period (purchaser's rights)

- 1 This is the statement required by the *Conveyancing Act 1919*, section 66X. This statement applies to a contract for the sale of residential property.
- 2 **EXCEPT** in the circumstances listed in paragraph 3, the purchaser may rescind the contract before 5pm on—
 - (a) for an off the plan contract—the tenth business day after the day on which the contract was made, or
 - (b) in any other case—the fifth business day after the day on which the contract was made.
- 3 There is **NO COOLING OFF PERIOD**—
 - (a) if, at or before the time the contract is made, the purchaser gives to the vendor, or the vendor's solicitor or agent, a certificate that complies with the Act, section 66W, or
 - (b) if the property is sold by public auction, or
 - (c) if the contract is made on the same day as the property was offered for sale by public auction but passed in, or
 - (d) if the contract is made in consequence of the exercise of an option to purchase the property, other than an option that is void under the Act, section 66ZG.
- 4 A purchaser exercising the right to cool off by rescinding the contract forfeits 0.25% of the purchase price of the property to the vendor.
- 5 The vendor is entitled to recover the forfeited amount from an amount paid by the purchaser as a deposit under the contract. The purchaser is entitled to a refund of any balance.

DISPUTES

If you get into a dispute with the other party, the Law Society and Real Estate Institute encourage you to use informal procedures such as negotiation, independent expert appraisal, the Law Society Conveyancing Dispute Resolution Scheme or mediation (for example mediation under the Law Society Mediation Program).

AUCTIONS

Regulations made under the Property and Stock Agents Act 2002 prescribe a number of conditions applying to sales by auction.

WARNINGS

1. Various Acts of Parliament and other matters can affect the rights of the parties to this contract. Some important matters are actions, claims, decisions, licences, notices, orders, proposals or rights of way involving:

<p>APA Group Australian Taxation Office Council County Council Department of Planning and Environment Department of Primary Industries Electricity and gas Land and Housing Corporation Local Land Services</p>	<p>NSW Department of Education NSW Fair Trading Owner of adjoining land Privacy Public Works Advisory Subsidence Advisory NSW Telecommunications Transport for NSW Water, sewerage or drainage authority</p>
---	--

If you think that any of these matters affects the property, tell your solicitor.
2. A lease may be affected by the Agricultural Tenancies Act 1990, the Residential Tenancies Act 2010 or the Retail Leases Act 1994.
3. If any purchase money is owing to the Crown, it will become payable before obtaining consent, or if no consent is needed, when the transfer is registered.
4. If a consent to transfer is required under legislation, see clause 27 as to the obligations of the parties.
5. The vendor should continue the vendor's insurance until completion. If the vendor wants to give the purchaser possession before completion, the vendor should first ask the insurer to confirm this will not affect the insurance.
6. Most purchasers will have to pay transfer duty (and, sometimes, if the purchaser is not an Australian citizen, surcharge purchaser duty) on this contract. Some purchasers may be eligible to choose to pay first home buyer choice property tax instead of transfer duty. If a payment is not made on time, interest and penalties may be incurred.
7. If the purchaser agrees to the release of deposit, the purchaser's right to recover the deposit may stand behind the rights of others (for example the vendor's mortgagee).
8. The purchaser should arrange insurance as appropriate.
9. Some transactions involving personal property may be affected by the Personal Property Securities Act 2009.
10. A purchaser should be satisfied that finance will be available at the time of completing the purchase.
11. Where the market value of the property is at or above a legislated amount, the purchaser may have to comply with a foreign resident capital gains withholding payment obligation (even if the vendor is not a foreign resident). If so, this will affect the amount available to the vendor on completion.
12. Purchasers of some residential properties may have to withhold part of the purchase price to be credited towards the GST liability of the vendor. If so, this will also affect the amount available to the vendor. More information is available from the ATO.

The vendor sells and the purchaser buys the *property* for the price under these provisions instead of Schedule 3 Conveyancing Act 1919, subject to any *legislation* that cannot be excluded.

1 Definitions (a term in italics is a defined term)

1.1	In this contract, these terms (in any form) mean –
	<i>adjustment date</i> the earlier of the giving of possession to the purchaser or completion;
	<i>adjustment figures</i> details of the adjustments to be made to the price under clause 14;
	<i>authorised Subscriber</i> a <i>Subscriber</i> (not being a <i>party's solicitor</i>) named in a notice <i>served</i> by a <i>party</i> as being authorised for the purposes of clause 20.6.8;
	<i>bank</i> the Reserve Bank of Australia or an authorised deposit-taking institution which is a bank, a building society or a credit union;
	<i>business day</i> any day except a bank or public holiday throughout NSW or a Saturday or Sunday;
	<i>cheque</i> a cheque that is not postdated or stale;
	<i>clearance certificate</i> a certificate within the meaning of s14-220 of Schedule 1 to the <i>TA Act</i> , that covers one or more days falling within the period from and including the contract date to completion;
	<i>completion time</i> the time of day at which completion is to occur;
	<i>conveyancing rules</i> the rules made under s12E of the Real Property Act 1900;
	<i>deposit-bond</i> a deposit bond or guarantee with each of the following approved by the vendor –
	<ul style="list-style-type: none"> ● the issuer; ● the expiry date (if any); and ● the amount;
	<i>depositholder</i> vendor's agent (or if no vendor's agent is named in this contract, the vendor's <i>solicitor</i> , or if no vendor's <i>solicitor</i> is named in this contract, the buyer's agent);
	<i>discharging mortgagee</i> any discharging mortgagee, chargee, covenant chargee or caveator whose provision of a <i>Digitally Signed</i> discharge of mortgage, discharge of charge or withdrawal of caveat is required in order for unencumbered title to the <i>property</i> to be transferred to the purchaser;
	<i>document of title</i> document relevant to the title or the passing of title;
	<i>ECNL</i> the Electronic Conveyancing National Law (NSW);
	<i>electronic document</i> a dealing as defined in the Real Property Act 1900 which may be created and <i>Digitally Signed</i> in an <i>Electronic Workspace</i> ;
	<i>electronic transaction</i> a <i>Conveyancing Transaction</i> to be conducted for the <i>parties</i> by their legal representatives as <i>Subscribers</i> using an <i>ELN</i> and in accordance with the <i>ECNL</i> and the <i>participation rules</i> ;
	<i>electronic transfer</i> a transfer of land under the Real Property Act 1900 for the <i>property</i> to be prepared and <i>Digitally Signed</i> in the <i>Electronic Workspace</i> established for the purposes of the <i>parties' Conveyancing Transaction</i> ;
	<i>FRCGW percentage</i> the percentage mentioned in s14-200(3)(a) of Schedule 1 to the <i>TA Act</i> (12.5% as at 1 July 2017);
	<i>FRCGW remittance</i> a remittance which the purchaser must make under s14-200 of Schedule 1 to the <i>TA Act</i> , being the lesser of the <i>FRCGW percentage</i> of the price (inclusive of GST, if any) and the amount specified in a <i>variation served</i> by a <i>party</i> ;
	<i>GST Act</i> A New Tax System (Goods and Services Tax) Act 1999;
	<i>GST rate</i> the rate mentioned in s4 of A New Tax System (Goods and Services Tax Imposition - General) Act 1999 (10% as at 1 July 2000);
	<i>GSTRW payment</i> a payment which the purchaser must make under s14-250 of Schedule 1 to the <i>TA Act</i> (the price multiplied by the <i>GSTRW rate</i>);
	<i>GSTRW rate</i> the rate determined under ss14-250(6), (8) or (9) of Schedule 1 to the <i>TA Act</i> (as at 1 July 2018, usually 7% of the price if the margin scheme applies, 1/11 th if not);
	<i>incoming mortgagee</i> any mortgagee who is to provide finance to the purchaser on the security of the <i>property</i> and to enable the purchaser to pay the whole or part of the price;
	<i>legislation</i> an Act or a by-law, ordinance, regulation or rule made under an Act;
	<i>manual transaction</i> a <i>Conveyancing Transaction</i> in which a dealing forming part of the <i>Lodgment Case</i> at or following completion cannot be <i>Digitally Signed</i> ;
	<i>normally</i> subject to any other provision of this contract;
	<i>participation rules</i> the participation rules as determined by the <i>ECNL</i> ;
	<i>party</i> each of the vendor and the purchaser;
	<i>property</i> the land, the improvements, all fixtures and the inclusions, but not the exclusions;
	<i>planning agreement</i> a valid voluntary agreement within the meaning of s7.4 of the Environmental Planning and Assessment Act 1979 entered into in relation to the <i>property</i> ;
	<i>populate</i> to complete data fields in the <i>Electronic Workspace</i> ;

<i>requisition</i>	an objection, question or requisition (but the term does not include a claim);
<i>rescind</i>	rescind this contract from the beginning;
<i>serve</i>	serve in writing on the other <i>party</i> ;
<i>settlement cheque</i>	an unendorsed <i>cheque</i> made payable to the person to be paid and – <ul style="list-style-type: none"> • issued by a <i>bank</i> and drawn on itself; or • if authorised in writing by the vendor or the vendor's <i>solicitor</i>, some other <i>cheque</i>;
<i>solicitor</i>	in relation to a <i>party</i> , the <i>party's</i> solicitor or licensed conveyancer named in this contract or in a notice <i>served</i> by the <i>party</i> ;
<i>TA Act</i>	Taxation Administration Act 1953;
<i>terminate</i>	terminate this contract for breach;
<i>title data</i>	the details of the title to the <i>property</i> made available to the <i>Electronic Workspace</i> by the <i>Land Registry</i> ;
<i>variation</i>	a variation made under s14-235 of Schedule 1 to the <i>TA Act</i> ;
<i>within</i>	in relation to a period, at any time before or during the period; and
<i>work order</i>	a valid direction, notice or order that requires work to be done or money to be spent on or in relation to the <i>property</i> or any adjoining footpath or road (but the term does not include a notice under s22E of the Swimming Pools Act 1992 or clause 22 of the Swimming Pools Regulation 2018).

- 1.2 Words and phrases used in this contract (italicised and in Title Case, such as *Conveyancing Transaction*, *Digitally Signed*, *Electronic Workspace*, *ELN*, *ELNO*, *Land Registry*, *Lodgment Case* and *Subscriber*) have the meanings given in the *participation rules*.

2 Deposit and other payments before completion

- 2.1 The purchaser must pay the deposit to the *depositholder* as stakeholder.
- 2.2 *Normally*, the purchaser must pay the deposit on the making of this contract, and this time is essential.
- 2.3 If this contract requires the purchaser to pay any of the deposit by a later time, that time is also essential.
- 2.4 The purchaser can pay any of the deposit by –
- 2.4.1 giving cash (up to \$2,000) to the *depositholder*;
- 2.4.2 unconditionally giving a *cheque* to the *depositholder* or to the vendor, vendor's agent or vendor's *solicitor* for sending to the *depositholder*; or
- 2.4.3 electronic funds transfer to the *depositholder's* nominated account and, if requested by the vendor or the *depositholder*, providing evidence of that transfer.
- 2.5 The vendor can *terminate* if –
- 2.5.1 any of the deposit is not paid on time;
- 2.5.2 a *cheque* for any of the deposit is not honoured on presentation; or
- 2.5.3 a payment under clause 2.4.3 is not received in the *depositholder's* nominated account by 5.00 pm on the third *business day* after the time for payment.
- This right to *terminate* is lost as soon as the deposit is paid in full.
- 2.6 If the vendor accepts a *deposit-bond* for the deposit, clauses 2.1 to 2.5 do not apply.
- 2.7 If the vendor accepts a *deposit-bond* for part of the deposit, clauses 2.1 to 2.5 apply only to the balance.
- 2.8 If any of the deposit or of the balance of the price is paid before completion to the vendor or as the vendor directs, it is a charge on the land in favour of the purchaser until *termination* by the vendor or completion, subject to any existing right.
- 2.9 If each *party* tells the *depositholder* that the deposit is to be invested, the *depositholder* is to invest the deposit (at the risk of the *party* who becomes entitled to it) with a *bank*, in an interest-bearing account in NSW, payable at call, with interest to be reinvested, and pay the interest to the *parties* equally, after deduction of all proper government taxes and financial institution charges and other charges.

3 Deposit-bond

- 3.1 This clause applies only if the vendor accepts a *deposit-bond* for the deposit (or part of it).
- 3.2 The purchaser must provide the *deposit-bond* to the vendor's *solicitor* (or if no solicitor the *depositholder*) at or before the making of this contract and this time is essential.
- 3.3 If the *deposit-bond* has an expiry date and completion does not occur by the date which is 14 days before the expiry date, the purchaser must *serve* a replacement *deposit-bond* at least 7 days before the expiry date. The time for service is essential.
- 3.4 The vendor must approve a replacement *deposit-bond* if –
- 3.4.1 it is from the same issuer and for the same amount as the earlier *deposit-bond*; and
- 3.4.2 it has an expiry date at least three months after its date of issue.
- 3.5 A breach of clauses 3.2 or 3.3 entitles the vendor to *terminate*. The right to *terminate* is lost as soon as –
- 3.5.1 the purchaser *serves* a replacement *deposit-bond*; or
- 3.5.2 the deposit is paid in full under clause 2.
- 3.6 Clauses 3.3 and 3.4 can operate more than once.

- 3.7 If the purchaser *serves* a replacement *deposit-bond*, the vendor must *serve* the earlier *deposit-bond*.
- 3.8 The amount of any *deposit-bond* does not form part of the price for the purposes of clause 16.5.
- 3.9 The vendor must give the purchaser any original *deposit-bond* –
- 3.9.1 on completion; or
- 3.9.2 if this contract is *rescinded*.
- 3.10 If this contract is *terminated* by the vendor –
- 3.10.1 *normally*, the vendor can immediately demand payment from the issuer of the *deposit-bond*; or
- 3.10.2 if the purchaser *serves* prior to *termination* a notice disputing the vendor's right to *terminate*, the vendor must forward any original *deposit-bond* (or its proceeds if called up) to the *depositholder* as stakeholder.
- 3.11 If this contract is *terminated* by the purchaser –
- 3.11.1 *normally*, the vendor must give the purchaser any original *deposit-bond*; or
- 3.11.2 if the vendor *serves* prior to *termination* a notice disputing the purchaser's right to *terminate*, the vendor must forward any original *deposit-bond* (or its proceeds if called up) to the *depositholder* as stakeholder.
- 4 Electronic transaction**
- 4.1 This *Conveyancing Transaction* is to be conducted as an *electronic transaction* unless –
- 4.1.1 the contract says this transaction is a *manual transaction*, giving the reason, or
- 4.1.2 a *party* *serves* a notice stating why the transaction is a *manual transaction*, in which case the *parties* do not have to complete earlier than 14 days after *service* of the notice, and clause 21.3 does not apply to this provision,
- and in both cases clause 30 applies.
- 4.2 If, because of clause 4.1.2, this *Conveyancing Transaction* is to be conducted as a *manual transaction* –
- 4.2.1 each *party* must –
- bear equally any disbursements or fees; and
 - otherwise bear that *party's* own costs;
- incurred because this *Conveyancing Transaction* was to be conducted as an *electronic transaction*; and
- 4.2.2 if a *party* has paid all of a disbursement or fee which, by reason of this clause, is to be borne equally by the *parties*, that amount must be adjusted under clause 14.
- 4.3 The *parties* must conduct the *electronic transaction* –
- 4.3.1 in accordance with the *participation rules* and the *ECNL*; and
- 4.3.2 using the nominated *ELN*, unless the *parties* otherwise agree. This clause 4.3.2 does not prevent a *party* using an *ELN* which can interoperate with the nominated *ELN*.
- 4.4 A *party* must pay the fees and charges payable by that *party* to the *ELNO* and the *Land Registry*.
- 4.5 *Normally*, the vendor must *within 7 days* of the contract date create and *populate* an *Electronic Workspace* with *title data* and the date for completion, and invite the purchaser to the *Electronic Workspace*.
- 4.6 If the vendor has not created an *Electronic Workspace* in accordance with clause 4.5, the purchaser may create and *populate* an *Electronic Workspace* and, if it does so, the purchaser must invite the vendor to the *Electronic Workspace*.
- 4.7 The *parties* must, as applicable to their role in the *Conveyancing Transaction* and the steps taken under clauses 4.5 or 4.6 –
- 4.7.1 promptly join the *Electronic Workspace* after receipt of an invitation;
- 4.7.2 create and *populate* an *electronic transfer*;
- 4.7.3 invite any *discharging mortgagee* or *incoming mortgagee* to join the *Electronic Workspace*; and
- 4.7.4 *populate* the *Electronic Workspace* with a nominated *completion time*.
- 4.8 If the transferee in the *electronic transfer* is not the purchaser, the purchaser must give the vendor a direction signed by the purchaser personally for that transfer.
- 4.9 The vendor can require the purchaser to include a covenant or easement in the *electronic transfer* only if this contract contains the wording of the proposed covenant or easement, and a description of the land burdened and benefited.
- 4.10 If the purchaser must make a *GSTRW payment* or an *FRCGW remittance*, the purchaser must *populate* the *Electronic Workspace* with the payment details for the *GSTRW payment* or *FRCGW remittance* payable to the Deputy Commissioner of Taxation at least 2 *business days* before the date for completion.
- 4.11 Before completion, the *parties* must ensure that –
- 4.11.1 all *electronic documents* which a *party* must *Digitally Sign* to complete the *electronic transaction* are *populated* and *Digitally Signed*;
- 4.11.2 all certifications required by the *ECNL* are properly given; and
- 4.11.3 they do everything else in the *Electronic Workspace* which that *party* must do to enable the *electronic transaction* to proceed to completion.
- 4.12 If the computer systems of any of the *Land Registry*, the *ELNO*, Revenue NSW or the Reserve Bank of Australia are inoperative for any reason at the *completion time* agreed by the *parties*, a failure to complete this contract for that reason is not a default under this contract on the part of either *party*.

- 4.13 If the computer systems of the *Land Registry* are inoperative for any reason at the *completion time* agreed by the *parties*, and the *parties* choose that financial settlement is to occur despite this, then on financial settlement occurring –
- 4.13.1 all *electronic documents Digitally Signed* by the vendor and any discharge of mortgage, withdrawal of caveat or other *electronic document* forming part of the *Lodgment Case* for the *electronic transaction* are taken to have been unconditionally and irrevocably delivered to the purchaser or the purchaser's mortgagee at the time of financial settlement together with the right to deal with the land; and
- 4.13.2 the vendor is taken to have no legal or equitable interest in the *property*.
- 4.14 If the *parties* do not agree about the delivery before completion of one or more documents or things that cannot be delivered through the *Electronic Workspace*, the *party* required to deliver the documents or things –
- 4.14.1 holds them on completion in escrow for the benefit of; and
- 4.14.2 must immediately after completion deliver the documents or things to, or as directed by; the *party* entitled to them.

5 Requisitions

- 5.1 If a form of *requisitions* is attached to this contract, the purchaser is taken to have made those *requisitions*.
- 5.2 If the purchaser is or becomes entitled to make any other *requisition*, the purchaser can make it only by *servicing* it –
- 5.2.1 if it arises out of this contract or it is a general question about the *property* or title - *within 21 days* after the contract date;
- 5.2.2 if it arises out of anything *served* by the vendor - *within 21 days* after the later of the contract date and that *service*; and
- 5.2.3 in any other case - *within* a reasonable time.

6 Error or misdescription

- 6.1 *Normally*, the purchaser can (but only before completion) claim compensation for an error or misdescription in this contract (as to the *property*, the title or anything else and whether substantial or not).
- 6.2 This clause applies even if the purchaser did not take notice of or rely on anything in this contract containing or giving rise to the error or misdescription.
- 6.3 However, this clause does not apply to the extent the purchaser knows the true position.

7 Claims by purchaser

- Normally*, the purchaser can make a claim (including a claim under clause 6) before completion only by *servicing* it with a statement of the amount claimed, and if the purchaser makes one or more claims before completion –
- 7.1 the vendor can *rescind* if in the case of claims that are not claims for delay –
- 7.1.1 the total amount claimed exceeds 5% of the price;
- 7.1.2 the vendor *serves* notice of intention to *rescind*; and
- 7.1.3 the purchaser does not *serve* notice waiving the claims *within 14 days* after that *service*; and
- 7.2 if the vendor does not *rescind*, the *parties* must complete and if this contract is completed –
- 7.2.1 the lesser of the total amount claimed and 10% of the price must be paid out of the price to and held by the *depositholder* until the claims are finalised or lapse;
- 7.2.2 the amount held is to be invested in accordance with clause 2.9;
- 7.2.3 the claims must be finalised by an arbitrator appointed by the *parties* or, if an appointment is not made *within 1 month* of completion, by an arbitrator appointed by the President of the Law Society at the request of a *party* (in the latter case the *parties* are bound by the terms of the Conveyancing Arbitration Rules approved by the Law Society as at the date of the appointment);
- 7.2.4 the purchaser is not entitled, in respect of the claims, to more than the total amount claimed and the costs of the purchaser;
- 7.2.5 net interest on the amount held must be paid to the *parties* in the same proportion as the amount held is paid; and
- 7.2.6 if the *parties* do not appoint an arbitrator and neither *party* requests the President to appoint an arbitrator *within 3 months* after completion, the claims lapse and the amount belongs to the vendor.

8 Vendor's rights and obligations

- 8.1 The vendor can *rescind* if –
- 8.1.1 the vendor is, on reasonable grounds, unable or unwilling to comply with a *requisition*;
- 8.1.2 the vendor *serves* a notice of intention to *rescind* that specifies the *requisition* and those grounds; and
- 8.1.3 the purchaser does not *serve* a notice waiving the *requisition within 14 days* after that *service*.

- 8.2 If the vendor does not comply with this contract (or a notice under or relating to it) in an essential respect, the purchaser can *terminate* by *servicing* a notice. After the *termination* –
- 8.2.1 the purchaser can recover the deposit and any other money paid by the purchaser under this contract;
 - 8.2.2 the purchaser can sue the vendor to recover damages for breach of contract; and
 - 8.2.3 if the purchaser has been in possession a *party* can claim for a reasonable adjustment.

9 Purchaser's default

If the purchaser does not comply with this contract (or a notice under or relating to it) in an essential respect, the vendor can *terminate* by *servicing* a notice. After the *termination* the vendor can –

- 9.1 keep or recover the deposit (to a maximum of 10% of the price);
- 9.2 hold any other money paid by the purchaser under this contract as security for anything recoverable under this clause –
 - 9.2.1 for 12 months after the *termination*; or
 - 9.2.2 if the vendor commences proceedings under this clause *within* 12 months, until those proceedings are concluded; and
- 9.3 sue the purchaser either –
 - 9.3.1 where the vendor has resold the *property* under a contract made *within* 12 months after the *termination*, to recover –
 - the deficiency on resale (with credit for any of the deposit kept or recovered and after allowance for any capital gains tax or goods and services tax payable on anything recovered under this clause); and
 - the reasonable costs and expenses arising out of the purchaser's non-compliance with this contract or the notice and of resale and any attempted resale; or
 - 9.3.2 to recover damages for breach of contract.

10 Restrictions on rights of purchaser

- 10.1 The purchaser cannot make a claim or *requisition* or *rescind* or *terminate* in respect of –
 - 10.1.1 the ownership or location of any fence as defined in the Dividing Fences Act 1991;
 - 10.1.2 a service for the *property* being a joint service or passing through another property, or any service for another property passing through the *property* ('service' includes air, communication, drainage, electricity, garbage, gas, oil, radio, sewerage, telephone, television or water service);
 - 10.1.3 a wall being or not being a party wall in any sense of that term or the *property* being affected by an easement for support or not having the benefit of an easement for support;
 - 10.1.4 any change in the *property* due to fair wear and tear before completion;
 - 10.1.5 a promise, representation or statement about this contract, the *property* or the title, not set out or referred to in this contract;
 - 10.1.6 a condition, exception, reservation or restriction in a Crown grant;
 - 10.1.7 the existence of any authority or licence to explore or prospect for gas, minerals or petroleum;
 - 10.1.8 any easement or restriction on use the substance of either of which is disclosed in this contract or any non-compliance with the easement or restriction on use; or
 - 10.1.9 anything the substance of which is disclosed in this contract (except a caveat, charge, mortgage, priority notice or writ).
- 10.2 The purchaser cannot *rescind* or *terminate* only because of a defect in title to or quality of the inclusions.
- 10.3 *Normally*, the purchaser cannot make a claim or *requisition* or *rescind* or *terminate* or require the vendor to change the nature of the title disclosed in this contract (for example, to remove a caution evidencing qualified title, or to lodge a plan of survey as regards limited title).

11 Compliance with work orders

- 11.1 *Normally*, the vendor must by completion comply with a *work order* made on or before the contract date and if this contract is completed the purchaser must comply with any other *work order*.
- 11.2 If the purchaser complies with a *work order*, and this contract is *rescinded* or *terminated*, the vendor must pay the expense of compliance to the purchaser.

12 Certificates and inspections

The vendor must do everything reasonable to enable the purchaser, subject to the rights of any tenant –

- 12.1 to have the *property* inspected to obtain any certificate or report reasonably required;
- 12.2 to apply (if necessary in the name of the vendor) for –
 - 12.2.1 any certificate that can be given in respect of the *property* under *legislation*; or
 - 12.2.2 a copy of any approval, certificate, consent, direction, notice or order in respect of the *property* given under *legislation*, even if given after the contract date; and
- 12.3 to make 1 inspection of the *property* in the 3 days before a time appointed for completion.

13 Goods and services tax (GST)

- 13.1 Terms used in this clause which are not defined elsewhere in this contract and have a defined meaning in the *GST Act* have the same meaning in this clause.
- 13.2 *Normally*, if a *party* must pay the price or any other amount to the other *party* under this contract, GST is not to be added to the price or amount.
- 13.3 If under this contract a *party* must make an adjustment or payment for an expense of another party or pay an expense payable by or to a third party (for example, under clauses 14 or 20.7) –
- 13.3.1 the *party* must adjust or pay on completion any GST added to or included in the expense; but
- 13.3.2 the amount of the expense must be reduced to the extent the party receiving the adjustment or payment (or the representative member of a GST group of which that party is a member) is entitled to an input tax credit for the expense; and
- 13.3.3 if the adjustment or payment under this contract is consideration for a taxable supply, an amount for GST must be added at the *GST rate*.
- 13.4 If this contract says this sale is the supply of a going concern –
- 13.4.1 the *parties* agree the supply of the *property* is a supply of a going concern;
- 13.4.2 the vendor must, between the contract date and completion, carry on the enterprise conducted on the land in a proper and business-like way;
- 13.4.3 if the purchaser is not registered by the date for completion, the *parties* must complete and the purchaser must pay on completion, in addition to the price, an amount being the price multiplied by the *GST rate* ("the retention sum"). The retention sum is to be held by the *depositholder* and dealt with as follows –
- if *within* 3 months of completion the purchaser *serves* a letter from the Australian Taxation Office stating the purchaser is registered with a date of effect of registration on or before completion, the *depositholder* is to pay the retention sum to the purchaser; but
 - if the purchaser does not *serve* that letter *within* 3 months of completion, the *depositholder* is to pay the retention sum to the vendor; and
- 13.4.4 if the vendor, despite clause 13.4.1, *serves* a letter from the Australian Taxation Office stating the vendor has to pay GST on the supply, the purchaser must pay to the vendor on demand the amount of GST assessed.
- 13.5 *Normally*, the vendor promises the margin scheme will not apply to the supply of the *property*.
- 13.6 If this contract says the margin scheme is to apply in making the taxable supply, the *parties* agree that the margin scheme is to apply to the sale of the *property*.
- 13.7 If this contract says the sale is not a taxable supply –
- 13.7.1 the purchaser promises that the *property* will not be used and represents that the purchaser does not intend the *property* (or any part of the *property*) to be used in a way that could make the sale a taxable supply to any extent; and
- 13.7.2 the purchaser must pay the vendor on completion in addition to the price an amount calculated by multiplying the price by the *GST rate* if this sale is a taxable supply to any extent because of –
- a breach of clause 13.7.1; or
 - something else known to the purchaser but not the vendor.
- 13.8 If this contract says this sale is a taxable supply in full and does not say the margin scheme applies to the *property*, the vendor must pay the purchaser on completion an amount of one-eleventh of the price if –
- 13.8.1 this sale is not a taxable supply in full; or
- 13.8.2 the margin scheme applies to the *property* (or any part of the *property*).
- 13.9 If this contract says this sale is a taxable supply to an extent –
- 13.9.1 clause 13.7.1 does not apply to any part of the *property* which is identified as being a taxable supply; and
- 13.9.2 the payments mentioned in clauses 13.7 and 13.8 are to be recalculated by multiplying the relevant payment by the proportion of the price which represents the value of that part of the *property* to which the clause applies (the proportion to be expressed as a number between 0 and 1). Any evidence of value must be obtained at the expense of the vendor.
- 13.10 *Normally*, on completion the vendor must give the recipient of the supply a tax invoice for any taxable supply by the vendor by or under this contract.
- 13.11 The vendor does not have to give the purchaser a tax invoice if the margin scheme applies to a taxable supply.
- 13.12 If the vendor is liable for GST on rents or profits due to issuing an invoice or receiving consideration before completion, any adjustment of those amounts must exclude an amount equal to the vendor's GST liability.
- 13.13 If the vendor *serves* details of a *GSTRW payment* which the purchaser must make, the purchaser does not have to complete earlier than 5 *business days* after that *service* and clause 21.3 does not apply to this provision.
- 13.14 If the purchaser must make a *GSTRW payment* the purchaser must, at least 2 *business days* before the date for completion, *serve* evidence of submission of a *GSTRW payment* notification form to the Australian Taxation Office by the purchaser or, if a direction under either clause 4.8 or clause 30.4 has been given, by the transferee named in the transfer the subject of that direction.

14 Adjustments

- 14.1 *Normally*, the vendor is entitled to the rents and profits and will be liable for all rates, water, sewerage and drainage service and usage charges, land tax, levies and all other periodic outgoings up to and including the *adjustment date* after which the purchaser will be entitled and liable.
- 14.2 The *parties* must make any necessary adjustment on completion, and –
- 14.2.1 the purchaser must provide the vendor with *adjustment figures* at least 2 *business days* before the date for completion; and
- 14.2.2 the vendor must confirm the *adjustment figures* at least 1 *business day* before the date for completion.
- 14.3 If an amount that is adjustable under this contract has been reduced under *legislation*, the *parties* must on completion adjust the reduced amount.
- 14.4 The *parties* must not adjust surcharge land tax (as defined in the Land Tax Act 1956) but must adjust any other land tax for the year current at the *adjustment date* –
- 14.4.1 only if land tax has been paid or is payable for the year (whether by the vendor or by a predecessor in title) and this contract says that land tax is adjustable;
- 14.4.2 by adjusting the amount that would have been payable if at the start of the year –
- the person who owned the land owned no other land;
 - the land was not subject to a special trust or owned by a non-concessional company; and
 - if the land (or part of it) had no separate taxable value, by calculating its separate taxable value on a proportional area basis.
- 14.5 The *parties* must not adjust any first home buyer choice property tax.
- 14.6 If any other amount that is adjustable under this contract relates partly to the land and partly to other land, the *parties* must adjust it on a proportional area basis.
- 14.7 If on completion the last bill for a water, sewerage or drainage usage charge is for a period ending before the *adjustment date*, the vendor is liable for an amount calculated by dividing the bill by the number of days in the period then multiplying by the number of unbilled days up to and including the *adjustment date*.
- 14.8 The vendor is liable for any amount recoverable for work started on or before the contract date on the *property* or any adjoining footpath or road.

15 Date for completion

The *parties* must complete by the date for completion and, if they do not, a *party* can serve a notice to complete if that *party* is otherwise entitled to do so.

16 Completion

• Vendor

- 16.1 *Normally*, on completion the vendor must cause the legal title to the *property* (being the estate disclosed in this contract) to pass to the purchaser free of any charge, mortgage or other interest, subject to any necessary registration.
- 16.2 The legal title to the *property* does not pass before completion.
- 16.3 If the vendor gives the purchaser a document (other than the transfer) that needs to be lodged for registration, the vendor must pay the lodgment fee to the purchaser.
- 16.4 If a *party* serves a land tax certificate showing a charge on any of the land, by completion the vendor must do all things and pay all money required so that the charge is no longer effective against the land.

• Purchaser

- 16.5 On completion the purchaser must pay to the vendor –
- 16.5.1 the price less any –
- deposit paid;
 - *FRCGW remittance* payable;
 - *GSTRW payment*; and
 - amount payable by the vendor to the purchaser under this contract; and
- 16.5.2 any other amount payable by the purchaser under this contract.
- 16.6 If any of the deposit is not covered by a *deposit-bond*, at least 1 *business day* before the date for completion the purchaser must give the vendor an order signed by the purchaser authorising the *depositholder* to account to the vendor for the deposit, to be held by the vendor in escrow until completion.
- 16.7 On completion the deposit belongs to the vendor.

17 Possession

- 17.1 *Normally*, the vendor must give the purchaser vacant possession of the *property* on completion.
- 17.2 The vendor does not have to give vacant possession if –
- 17.2.1 this contract says that the sale is subject to existing tenancies; and
- 17.2.2 the contract discloses the provisions of the tenancy (for example, by attaching a copy of the lease and any relevant memorandum or variation).
- 17.3 *Normally*, the purchaser can claim compensation (before or after completion) or *rescind* if any of the land is affected by a protected tenancy (a tenancy affected by Schedule 2, Part 7 of the Residential Tenancies Act 2010).

18 Possession before completion

- 18.1 This clause applies only if the vendor gives the purchaser possession of the *property* before completion.
- 18.2 The purchaser must not before completion –
- 18.2.1 let or part with possession of any of the *property*;
 - 18.2.2 make any change or structural alteration or addition to the *property*; or
 - 18.2.3 contravene any agreement between the *parties* or any direction, document, *legislation*, notice or order affecting the *property*.
- 18.3 The purchaser must until completion –
- 18.3.1 keep the *property* in good condition and repair having regard to its condition at the giving of possession; and
 - 18.3.2 allow the vendor or the vendor's authorised representative to enter and inspect it at all reasonable times.
- 18.4 The risk as to damage to the *property* passes to the purchaser immediately after the purchaser enters into possession.
- 18.5 If the purchaser does not comply with this clause, then without affecting any other right of the vendor –
- 18.5.1 the vendor can before completion, without notice, remedy the non-compliance; and
 - 18.5.2 if the vendor pays the expense of doing this, the purchaser must pay it to the vendor with interest at the rate prescribed under s101 Civil Procedure Act 2005.
- 18.6 If this contract is *rescinded* or *terminated* the purchaser must immediately vacate the *property*.
- 18.7 If the *parties* or their *solicitors* on their behalf do not agree in writing to a fee or rent, none is payable.

19 Rescission of contract

- 19.1 If this contract expressly gives a *party* a right to *rescind*, the *party* can exercise the right –
- 19.1.1 only by *servicing* a notice before completion; and
 - 19.1.2 in spite of any making of a claim or *requisition*, any attempt to satisfy a claim or *requisition*, any arbitration, litigation, mediation or negotiation or any giving or taking of possession.
- 19.2 *Normally*, if a *party* exercises a right to *rescind* expressly given by this contract or any *legislation* –
- 19.2.1 the deposit and any other money paid by the purchaser under this contract must be refunded;
 - 19.2.2 a *party* can claim for a reasonable adjustment if the purchaser has been in possession;
 - 19.2.3 a *party* can claim for damages, costs or expenses arising out of a breach of this contract; and
 - 19.2.4 a *party* will not otherwise be liable to pay the other *party* any damages, costs or expenses.

20 Miscellaneous

- 20.1 The *parties* acknowledge that anything stated in this contract to be attached was attached to this contract by the vendor before the purchaser signed it and is part of this contract.
- 20.2 Anything attached to this contract is part of this contract.
- 20.3 An area, bearing or dimension in this contract is only approximate.
- 20.4 If a *party* consists of 2 or more persons, this contract benefits and binds them separately and together.
- 20.5 A *party's solicitor* can receive any amount payable to the *party* under this contract or direct in writing that it is to be paid to another person.
- 20.6 A document under or relating to this contract is –
- 20.6.1 signed by a *party* if it is signed by the *party* or the *party's solicitor* (apart from a direction under clause 4.8 or clause 30.4);
 - 20.6.2 *served* if it is *served* by the *party* or the *party's solicitor*;
 - 20.6.3 *served* if it is *served* on the *party's solicitor*, even if the *party* has died or any of them has died;
 - 20.6.4 *served* if it is *served* in any manner provided in s170 of the Conveyancing Act 1919;
 - 20.6.5 *served* if it is sent by email or fax to the *party's solicitor*, unless in either case it is not received;
 - 20.6.6 *served* on a person if it (or a copy of it) comes into the possession of the person;
 - 20.6.7 *served* at the earliest time it is *served*, if it is *served* more than once; and
 - 20.6.8 *served* if it is provided to or by the *party's solicitor* or an *authorised Subscriber* by means of an *Electronic Workspace* created under clause 4. However, this does not apply to a notice making an obligation essential, or a notice of *rescission* or *termination*.
- 20.7 An obligation to pay an expense of another *party* of doing something is an obligation to pay –
- 20.7.1 if the *party* does the thing personally - the reasonable cost of getting someone else to do it; or
 - 20.7.2 if the *party* pays someone else to do the thing - the amount paid, to the extent it is reasonable.
- 20.8 Rights under clauses 4, 11, 13, 14, 17, 24, 30 and 31 continue after completion, whether or not other rights continue.
- 20.9 The vendor does not promise, represent or state that the purchaser has any cooling off rights.
- 20.10 The vendor does not promise, represent or state that any attached survey report is accurate or current.
- 20.11 A reference to any *legislation* (including any percentage or rate specified in *legislation*) is also a reference to any corresponding later *legislation*.
- 20.12 Each *party* must do whatever is necessary after completion to carry out the *party's* obligations under this contract.
- 20.13 Neither taking possession nor *servicing* a transfer of itself implies acceptance of the *property* or the title.

- 20.14 The details and information provided in this contract (for example, on pages 1 - 4) are, to the extent of each *party's* knowledge, true, and are part of this contract.
- 20.15 Where this contract provides for choices, a choice in BLOCK CAPITALS applies unless a different choice is marked.
- 20.16 Each *party* consents to –
- 20.16.1 any *party* signing this contract electronically; and
- 20.16.2 the making of this contract by the exchange of counterparts delivered by email, or by such other electronic means as may be agreed in writing by the *parties*.
- 20.17 Each *party* agrees that electronic signing by a *party* identifies that *party* and indicates that *party's* intention to be bound by this contract.

21 Time limits in these provisions

- 21.1 If the time for something to be done or to happen is not stated in these provisions, it is a reasonable time.
- 21.2 If there are conflicting times for something to be done or to happen, the latest of those times applies.
- 21.3 The time for one thing to be done or to happen does not extend the time for another thing to be done or to happen.
- 21.4 If the time for something to be done or to happen is the 29th, 30th or 31st day of a month, and the day does not exist, the time is instead the last day of the month.
- 21.5 If the time for something to be done or to happen is a day that is not a *business day*, the time is extended to the next *business day*, except in the case of clauses 2 and 3.2.
- 21.6 *Normally*, the time by which something must be done is fixed but not essential.

22 Foreign Acquisitions and Takeovers Act 1975

- 22.1 The purchaser promises that the Commonwealth Treasurer cannot prohibit and has not prohibited the transfer under the Foreign Acquisitions and Takeovers Act 1975.
- 22.2 This promise is essential and a breach of it entitles the vendor to *terminate*.

23 Strata or community title

• Definitions and modifications

- 23.1 This clause applies only if the land (or part of it) is a lot in a strata, neighbourhood, precinct or community scheme (or on completion is to be a lot in a scheme of that kind).
- 23.2 In this contract –
- 23.2.1 'change', in relation to a scheme, means –
- a registered or registrable change from by-laws set out in this contract;
 - a change from a development or management contract or statement set out in this contract; or
 - a change in the boundaries of common property;
- 23.2.2 'common property' includes association property for the scheme or any higher scheme;
- 23.2.3 'contribution' includes an amount payable under a by-law;
- 23.2.4 'information certificate' includes a certificate under s184 Strata Schemes Management Act 2015 and s171 Community Land Management Act 2021;
- 23.2.5 'interest notice' includes a strata interest notice under s22 Strata Schemes Management Act 2015 and an association interest notice under s20 Community Land Management Act 2021;
- 23.2.6 'normal expenses', in relation to an owners corporation for a scheme, means normal operating expenses usually payable from the administrative fund of an owners corporation for a scheme of the same kind;
- 23.2.7 'owners corporation' means the owners corporation or the association for the scheme or any higher scheme;
- 23.2.8 'the *property*' includes any interest in common property for the scheme associated with the lot; and
- 23.2.9 'special expenses', in relation to an owners corporation, means its actual, contingent or expected expenses, except to the extent they are –
- normal expenses;
 - due to fair wear and tear;
 - disclosed in this contract; or
 - covered by moneys held in the capital works fund.
- 23.3 Clauses 11, 14.8 and 18.4 do not apply to an obligation of the owners corporation, or to property insurable by it.
- 23.4 Clauses 14.4.2 and 14.6 apply but on a unit entitlement basis instead of an area basis.
- ### • Adjustments and liability for expenses
- 23.5 The *parties* must adjust under clause 14.1 –
- 23.5.1 a regular periodic contribution;
- 23.5.2 a contribution which is not a regular periodic contribution but is disclosed in this contract; and
- 23.5.3 on a unit entitlement basis, any amount paid by the vendor for a normal expense of the owners corporation to the extent the owners corporation has not paid the amount to the vendor.

- 23.6 If a contribution is not a regular periodic contribution and is not disclosed in this contract –
- 23.6.1 the vendor is liable for it if it was determined on or before the contract date, even if it is payable by instalments; and
- 23.6.2 the purchaser is liable for all contributions determined after the contract date.
- 23.7 The vendor must pay or allow to the purchaser on completion the amount of any unpaid contributions for which the vendor is liable under clause 23.6.1.
- 23.8 *Normally*, the purchaser cannot make a claim or *requisition* or *rescind* or *terminate* in respect of –
- 23.8.1 an existing or future actual, contingent or expected expense of the owners corporation;
- 23.8.2 a proportional unit entitlement of the lot or a relevant lot or former lot, apart from a claim under clause 6; or
- 23.8.3 a past or future change in the scheme or a higher scheme.
- 23.9 However, the purchaser can *rescind* if –
- 23.9.1 the special expenses of the owners corporation at the later of the contract date and the creation of the owners corporation when calculated on a unit entitlement basis (and, if more than one lot or a higher scheme is involved, added together), less any contribution paid by the vendor, are more than 1% of the price;
- 23.9.2 in the case of the lot or a relevant lot or former lot in a higher scheme, a proportional unit entitlement for the lot is disclosed in this contract but the lot has a different proportional unit entitlement at the contract date or at any time before completion;
- 23.9.3 a change before the contract date or before completion in the scheme or a higher scheme materially prejudices the purchaser and is not disclosed in this contract; or
- 23.9.4 a resolution is passed by the owners corporation before the contract date or before completion to give to the owners in the scheme for their consideration a strata renewal plan that has not lapsed at the contract date and there is not attached to this contract a strata renewal proposal or the strata renewal plan.
- **Notices, certificates and inspections**
- 23.10 Before completion, the purchaser must *serve* a copy of an interest notice addressed to the owners corporation and signed by the purchaser.
- 23.11 After completion, the purchaser must insert the date of completion in the interest notice and send it to the owners corporation.
- 23.12 The vendor can complete and send the interest notice as agent for the purchaser.
- 23.13 The vendor must *serve* at least 7 days before the date for completion, an information certificate for the lot, the scheme or any higher scheme which relates to a period in which the date for completion falls.
- 23.14 The purchaser does not have to complete earlier than 7 days after *service* of the information certificate and clause 21.3 does not apply to this provision. On completion the purchaser must pay the vendor the prescribed fee for the information certificate.
- 23.15 The vendor authorises the purchaser to apply for the purchaser's own information certificate.
- 23.16 The vendor authorises the purchaser to apply for and make an inspection of any record or other document in the custody or control of the owners corporation or relating to the scheme or any higher scheme.
- **Meetings of the owners corporation**
- 23.17 If a general meeting of the owners corporation is convened before completion –
- 23.17.1 if the vendor receives notice of it, the vendor must immediately notify the purchaser of it; and
- 23.17.2 after the expiry of any cooling off period, the purchaser can require the vendor to appoint the purchaser (or the purchaser's nominee) to exercise any voting rights of the vendor in respect of the lot at the meeting.

24 Tenancies

- 24.1 If a tenant has not made a payment for a period preceding or current at the *adjustment date* –
- 24.1.1 for the purposes of clause 14.2, the amount is to be treated as if it were paid; and
- 24.1.2 the purchaser assigns the debt to the vendor on completion and will if required give a further assignment at the vendor's expense.
- 24.2 If a tenant has paid in advance of the *adjustment date* any periodic payment in addition to rent, it must be adjusted as if it were rent for the period to which it relates.
- 24.3 If the *property* is to be subject to a tenancy on completion or is subject to a tenancy on completion –
- 24.3.1 the vendor authorises the purchaser to have any accounting records relating to the tenancy inspected and audited and to have any other document relating to the tenancy inspected;
- 24.3.2 the vendor must *serve* any information about the tenancy reasonably requested by the purchaser before or after completion; and
- 24.3.3 *normally*, the purchaser can claim compensation (before or after completion) if –
- a disclosure statement required by the Retail Leases Act 1994 was not given when required;
 - such a statement contained information that was materially false or misleading;
 - a provision of the lease is not enforceable because of a non-disclosure in such a statement; or
 - the lease was entered into in contravention of the Retail Leases Act 1994.

- 24.4 If the *property* is subject to a tenancy on completion –
- 24.4.1 the vendor must allow or transfer –
- any remaining bond money or any other security against the tenant's default (to the extent the security is transferable);
 - any money in a fund established under the lease for a purpose and compensation for any money in the fund or interest earned by the fund that has been applied for any other purpose; and
 - any money paid by the tenant for a purpose that has not been applied for that purpose and compensation for any of the money that has been applied for any other purpose;
- 24.4.2 if the security is not transferable, each *party* must do everything reasonable to cause a replacement security to issue for the benefit of the purchaser and the vendor must hold the original security on trust for the benefit of the purchaser until the replacement security issues;
- 24.4.3 the vendor must give to the purchaser –
- at least 2 *business days* before the date for completion, a proper notice of the transfer (an attornment notice) addressed to the tenant, to be held by the purchaser in escrow until completion;
 - any certificate given under the Retail Leases Act 1994 in relation to the tenancy;
 - a copy of any disclosure statement given under the Retail Leases Act 1994;
 - a copy of any document served on the tenant under the lease and written details of its service, if the document concerns the rights of the landlord or the tenant after completion; and
 - any document served by the tenant under the lease and written details of its service, if the document concerns the rights of the landlord or the tenant after completion;
- 24.4.4 the vendor must comply with any obligation to the tenant under the lease, to the extent it is to be complied with by completion; and
- 24.4.5 the purchaser must comply with any obligation to the tenant under the lease, to the extent that the obligation is disclosed in this contract and is to be complied with after completion.
- 25 Qualified title, limited title and old system title**
- 25.1 This clause applies only if the land (or part of it) –
- 25.1.1 is under qualified, limited or old system title; or
- 25.1.2 on completion is to be under one of those titles.
- 25.2 The vendor must *serve* a proper abstract of title *within 7 days* after the contract date.
- 25.3 If an abstract of title or part of an abstract of title is attached to this contract or has been lent by the vendor to the purchaser before the contract date, the abstract or part is *served* on the contract date.
- 25.4 An abstract of title can be or include a list of documents, events and facts arranged (apart from a will or codicil) in date order, if the list in respect of each document –
- 25.4.1 shows its date, general nature, names of parties and any registration number; and
- 25.4.2 has attached a legible photocopy of it or of an official or registration copy of it.
- 25.5 An abstract of title –
- 25.5.1 must start with a good root of title (if the good root of title must be at least 30 years old, this means 30 years old at the contract date);
- 25.5.2 in the case of a leasehold interest, must include an abstract of the lease and any higher lease;
- 25.5.3 *normally*, need not include a Crown grant; and
- 25.5.4 need not include anything evidenced by the Register kept under the Real Property Act 1900.
- 25.6 In the case of land under old system title –
- 25.6.1 in this contract 'transfer' means conveyance;
- 25.6.2 the purchaser does not have to *serve* the transfer until after the vendor has *served* a proper abstract of title; and
- 25.6.3 each vendor must give proper covenants for title as regards that vendor's interest.
- 25.7 In the case of land under limited title but not under qualified title –
- 25.7.1 *normally*, the abstract of title need not include any document which does not show the location, area or dimensions of the land (for example, by including a metes and bounds description or a plan of the land);
- 25.7.2 clause 25.7.1 does not apply to a document which is the good root of title; and
- 25.7.3 the vendor does not have to provide an abstract if this contract contains a delimitation plan (whether in registrable form or not).
- 25.8 On completion the vendor must give the purchaser any *document of title* that relates only to the *property*.
- 25.9 If on completion the vendor has possession or control of a *document of title* that relates also to other property, the vendor must produce it as and where necessary.
- 25.10 The vendor must give a proper covenant to produce where relevant.
- 25.11 The vendor does not have to produce or covenant to produce a document that is not in the possession of the vendor or a mortgagee.
- 25.12 If the vendor is unable to produce an original document in the chain of title, the purchaser will accept a photocopy from the *Land Registry* of the registration copy of that document.

26 Crown purchase money

- 26.1 This clause applies only if purchase money is payable to the Crown, whether or not due for payment.
 26.2 The vendor is liable for the money, except to the extent this contract says the purchaser is liable for it.
 26.3 To the extent the vendor is liable for it, the vendor is liable for any interest until completion.
 26.4 To the extent the purchaser is liable for it, the *parties* must adjust any interest under clause 14.

27 Consent to transfer

- 27.1 This clause applies only if the land (or part of it) cannot be transferred without consent under *legislation* or a *planning agreement*.
 27.2 The purchaser must properly complete and then *serve* the purchaser's part of an application for consent to transfer of the land (or part of it) *within 7 days* after the contract date.
 27.3 The vendor must apply for consent *within 7 days* after *service* of the purchaser's part.
 27.4 If consent is refused, either *party* can *rescind*.
 27.5 If consent is given subject to one or more conditions that will substantially disadvantage a *party*, then that *party* can *rescind within 7 days* after receipt by or *service* upon the *party* of written notice of the conditions.
 27.6 If consent is not given or refused –
 27.6.1 *within 42 days* after the purchaser *serves* the purchaser's part of the application, the purchaser can *rescind*; or
 27.6.2 *within 30 days* after the application is made, either *party* can *rescind*.
 27.7 Each period in clause 27.6 becomes 90 days if the land (or part of it) is –
 27.7.1 under a *planning agreement*; or
 27.7.2 in the Western Division.
 27.8 If the land (or part of it) is described as a lot in an unregistered plan, each time in clause 27.6 becomes the later of the time and 35 days after creation of a separate folio for the lot.
 27.9 The date for completion becomes the later of the date for completion and 14 days after *service* of the notice granting consent to transfer.

28 Unregistered plan

- 28.1 This clause applies only if some of the land is described as a lot in an unregistered plan.
 28.2 The vendor must do everything reasonable to have the plan registered *within 6 months* after the contract date, with or without any minor alteration to the plan or any document to be lodged with the plan validly required or made under *legislation*.
 28.3 If the plan is not registered *within that time* and in that manner –
 28.3.1 the purchaser can *rescind*; and
 28.3.2 the vendor can *rescind*, but only if the vendor has complied with clause 28.2 and with any *legislation* governing the rescission.
 28.4 Either *party* can *serve* notice of the registration of the plan and every relevant lot and plan number.
 28.5 The date for completion becomes the later of the date for completion and 21 days after *service* of the notice.
 28.6 Clauses 28.2 and 28.3 apply to another plan that is to be registered before the plan is registered.

29 Conditional contract

- 29.1 This clause applies only if a provision says this contract or completion is conditional on an event.
 29.2 If the time for the event to happen is not stated, the time is 42 days after the contract date.
 29.3 If this contract says the provision is for the benefit of a *party*, then it benefits only that *party*.
 29.4 If anything is necessary to make the event happen, each *party* must do whatever is reasonably necessary to cause the event to happen.
 29.5 A *party* can *rescind* under this clause only if the *party* has substantially complied with clause 29.4.
 29.6 If the event involves an approval and the approval is given subject to a condition that will substantially disadvantage a *party* who has the benefit of the provision, the *party* can *rescind within 7 days* after either *party* *serves* notice of the condition.
 29.7 If the *parties* can lawfully complete without the event happening –
 29.7.1 if the event does not happen *within the time* for it to happen, a *party* who has the benefit of the provision can *rescind within 7 days* after the end of that time;
 29.7.2 if the event involves an approval and an application for the approval is refused, a *party* who has the benefit of the provision can *rescind within 7 days* after either *party* *serves* notice of the refusal; and
 29.7.3 the date for completion becomes the later of the date for completion and 21 days after the earliest of –
 ● either *party* *serving* notice of the event happening;
 ● every *party* who has the benefit of the provision *serving* notice waiving the provision; or
 ● the end of the time for the event to happen.

- 29.8 If the *parties* cannot lawfully complete without the event happening –
- 29.8.1 if the event does not happen *within* the time for it to happen, either *party* can *rescind*;
- 29.8.2 if the event involves an approval and an application for the approval is refused, either *party* can *rescind*;
- 29.8.3 the date for completion becomes the later of the date for completion and 21 days after either *party* serves notice of the event happening.
- 29.9 A *party* cannot *rescind* under clauses 29.7 or 29.8 after the event happens.

30 Manual transaction

- 30.1 This clause applies if this transaction is to be conducted as a *manual transaction*.
- **Transfer**
- 30.2 *Normally*, the purchaser must *serve* the transfer at least 7 days before the date for completion.
- 30.3 If any information needed for the transfer is not disclosed in this contract, the vendor must *serve* it.
- 30.4 If the purchaser *serves* a transfer and the transferee is not the purchaser, the purchaser must give the vendor a direction signed by the purchaser personally for that transfer.
- 30.5 The vendor can require the purchaser to include a covenant or easement in the transfer only if this contract contains the wording of the proposed covenant or easement, and a description of the land burdened and benefited.
- **Place for completion**
- 30.6 *Normally*, the *parties* must complete at the completion address, which is –
- 30.6.1 if a special completion address is stated in this contract - that address; or
- 30.6.2 if none is stated, but a first mortgagee is disclosed in this contract and the mortgagee would usually discharge the mortgage at a particular place - that place; or
- 30.6.3 in any other case - the vendor's *solicitor's* address stated in this contract.
- 30.7 The vendor by reasonable notice can require completion at another place, if it is in NSW, but the vendor must pay the purchaser's additional expenses, including any agency or mortgagee fee.
- 30.8 If the purchaser requests completion at a place that is not the completion address, and the vendor agrees, the purchaser must pay the vendor's additional expenses, including any agency or mortgagee fee.
- **Payments on completion**
- 30.9 On completion the purchaser must pay to the vendor the amounts referred to in clauses 16.5.1 and 16.5.2, by cash (up to \$2,000) or *settlement cheque*.
- 30.10 *Normally*, the vendor can direct the purchaser to produce a *settlement cheque* on completion to pay an amount adjustable under this contract and if so –
- 30.10.1 the amount is to be treated as if it were paid; and
- 30.10.2 the *cheque* must be forwarded to the payee immediately after completion (by the purchaser if the *cheque* relates only to the *property* or by the vendor in any other case).
- 30.11 If the vendor requires more than 5 *settlement cheques*, the vendor must pay \$10 for each extra *cheque*.
- 30.12 If the purchaser must make a *GSTRW payment* the purchaser must –
- 30.12.1 produce on completion a *settlement cheque* for the *GSTRW payment* payable to the Deputy Commissioner of Taxation;
- 30.12.2 forward the *settlement cheque* to the payee immediately after completion; and
- 30.12.3 *serve* evidence of receipt of payment of the *GSTRW payment* and a copy of the settlement date confirmation form submitted to the Australian Taxation Office.
- 30.13 If the purchaser must pay an *FRCGW remittance*, the purchaser must –
- 30.13.1 produce on completion a *settlement cheque* for the *FRCGW remittance* payable to the Deputy Commissioner of Taxation;
- 30.13.2 forward the *settlement cheque* to the payee immediately after completion; and
- 30.13.3 *serve* evidence of receipt of payment of the *FRCGW remittance*.

31 Foreign Resident Capital Gains Withholding

- 31.1 This clause applies only if –
- 31.1.1 the sale is not an excluded transaction within the meaning of s14-215 of Schedule 1 to the *TA Act*; and
- 31.1.2 a *clearance certificate* in respect of every vendor is not attached to this contract.
- 31.2 If the vendor *serves* any *clearance certificate* or *variation*, the purchaser does not have to complete earlier than 5 *business days* after that *service* and clause 21.3 does not apply to this provision.
- 31.3 The purchaser must at least 2 *business days* before the date for completion, *serve* evidence of submission of a purchaser payment notification to the Australian Taxation Office by the purchaser or, if a direction under either clause 4.8 or clause 30.4 has been given, by the transferee named in the transfer the subject of that direction.
- 31.4 The vendor cannot refuse to complete if the purchaser complies with clause 31.3 and, as applicable, clauses 4.10 or 30.13.
- 31.5 If the vendor *serves* in respect of every vendor either a *clearance certificate* or a *variation* to 0.00 percent, clauses 31.3 and 31.4 do not apply.

32 Residential off the plan contract

- 32.1 This clause applies if this contract is an off the plan contract within the meaning of Division 10 of Part 4 of the Conveyancing Act 1919 (the Division).
- 32.2 No provision of this contract has the effect of excluding, modifying or restricting the operation of the Division.
- 32.3 If the purchaser makes a claim for compensation under the terms prescribed by sections 4 to 6 of Schedule 3 to the Conveyancing (Sale of Land) Regulation 2022 –
- 32.3.1 the purchaser cannot make a claim under this contract about the same subject matter, including a claim under clauses 6 or 7; and
 - 32.3.2 the claim for compensation is not a claim under this contract.

33/2-10 KAMALA CRES CASUARINA NSW 2481

SPECIAL CONDITIONS TO CONTRACT FOR SALE AND PURCHASE OF LAND

BETWEEN	
AND	
PROPERTY	Unit 33, 2-10 Kamala Crescent, Casuarina NSW 2487

The terms and conditions of the printed Contract (pages 4 to 19 are deemed to be included in the Contract) to which these Special Conditions are annexed shall be read subject to these Special Conditions. If there is a conflict between the printed Contract and these Special Conditions then these Special Conditions shall prevail. In the interpretation of these Special Conditions words importing the singular number or plural number shall include the plural number and singular number respectively and words importing any gender shall include any other gender.

1. Rescission

(a) If a party to this Contract is an individual who before completion:-

- (i) dies; or
- (ii) becomes mentally ill;

then either party may rescind this Contract by serving notice on the other party whereupon provisions of Clause 19 hereof shall apply; or

(b) If a party to this Contract is:-

- (i) an individual who before completion is declared bankrupt; or
- (ii) a Corporation and before completion;
 - (A) it enters into a Scheme;
 - (B) it makes any Arrangement for the benefit of creditors;
 - (C) an Order is made to wind-up the party;
 - (D) a Liquidator, Administrator or Official Manager is appointed in respect of the party;
 - (E) a Mortgagee enters into possession of all or a substantial part of the assets of the party;
 - (F) it is deemed by any relevant legislation to be unable to pay its debts;
or
 - (G) a Receiver, Receiver and Manager or Agent of a Mortgagee is appointed to all or a substantial part of the assets of the party;

then that party shall be deemed to be in default hereunder.

- (c) The Purchaser warrants that the Purchaser has the legal capacity to enter into this Contract.

2. Whole Agreement

Notwithstanding any other provision of this contract, the parties agree that this contract contains all promises, representations, warranties or undertakings made or given in relation to the property. The parties further agree that no promise, representation, warranty, undertaking or condition shall be deemed to be implied in this contract or to arise between the parties by way of collateral or other agreement or by reason of any promise, representation, warranty or undertaking given or made by any party to the other on or prior to the date of this contract. The existence of any such implication or collateral or other agreement is hereby expressly negated.

3. Trade Practice Exclusion, Condition Warranty Exclusion

It is hereby acknowledged that:-

- (a) The Purchaser has not been induced to enter into this Contract by any statement made or given by or on behalf of the Vendor;
- (b) The Purchaser has relied entirely upon suitable enquiries and inspection as to the condition of the property before entering into this Contract;
- (c) The property is purchased in its present state and condition;

AND the Purchaser agrees not to rescind, make any objection requisition or claim for compensation in relation to any of the foregoing matters.

4. Notice to Complete

- (a) If completion does not take place as provided herein then either party may forthwith give to the other fourteen (14) days' notice in writing to complete and making time of the essence of this Contract. Neither party shall be entitled to object to the sufficiency or adequacy of the period of such notice and they hereby acknowledge that fourteen (14) days' notice shall be sufficient and adequate as to time.
- (b) In the event the Vendor issues a Notice to Complete the Purchaser shall pay to the Vendor as liquidated damages on completion in addition to the balance of the purchase money and any other monies payable to the Vendor the sum of \$385.00 (inclusive of GST) to cover, legal costs and other expenses incurred as a consequence of the delay, as a genuine pre estimate of those additional expenses.

5. Interest payable for delay in completion

If the purchaser shall not complete this purchase by the completion date, without default by the vendor, the purchaser shall pay to the vendor on completion, in addition to the balance purchase money, an amount calculated as eight per cent (8%) interest on the balance purchase money, computed at a daily rate from the day immediately after the date for completion to the day on which this sale actually is completed. It is agreed that this amount is a genuine pre-estimate of the vendor's loss of interest for the purchase money and liability for rates and outgoings.

6. Land Tax

- (a) Should the Vendor be liable to pay land tax and/or surcharge land tax on the property, the Vendor will use its best endeavours to provide a Land Tax Clearance Certificate to the Purchaser on settlement, however, notwithstanding Clause 16.6, the Purchaser cannot delay completion because the Vendor is unable to obtain a such a Certificate from the Revenue NSW under Section 47 of the *Land Tax Management Act 1956* (NSW) stating that there is no land tax and/or surcharge land tax charged on the property.
- (b) In the event the Vendor has not received the assessment for land tax and/or surcharge land tax for the current assessment year then the Purchaser agrees to accept an undertaking from the Vendor or the Vendor's solicitor that the Vendor will attend to payment of the land tax and/or surcharge land tax applicable to the property as and when the assessment is issued.
- (c) The parties must adjust surcharge land tax for the year current at the *adjustment date* if surcharge land tax has been paid or is payable for the year (whether by the vendor or by a predecessor in title). The amount to be adjusted is the surcharge land tax amount paid or payable for the year.

7. Claims by Purchaser

- (a) Notwithstanding any other provision in this Contract to the contrary, the words "5% of the price" shall be deleted from sub-clause 7.1.1 and replaced with the words "1% of the price".
- (b) Notwithstanding the provisions of Clauses 6 and 7, the parties expressly agree that any claim for compensation and/or any objection by the Purchaser shall be deemed to be a requisition for the purposes of Clause 8 entitling the Vendor to rescind this Contract.

8. Amendments to the standard Contract

Notwithstanding any other provision in this Contract to the contrary the printed form of Contract is amended as follows:-

- (a) Clause 29.2 - delete "42 days" and insert "30 days".
- (b) Clause 29.7.3 - delete "21 days" and insert "14 days".
- (c) Clause 29.8.3 - delete "21 days" and insert "14 days".

9. Alterations to Contract

Each party authorises their legal representative (whether a solicitor or conveyancer) or any employee of that legal representative to make alterations to this Contract including the addition of annexures after execution up until the date of this Contract and any such alterations shall be binding upon the party deemed hereby to have authorised the same and any annexure so added shall form part of this Contract as if same was annexed prior to the Contract being executed.

10. Indemnity against Commission

The Purchaser agrees to indemnify the Vendor against any commission or costs by any real estate agent who establishes that the Purchaser was introduced to the Vendor or to the property, other than the agent noted on the front of the Contract. This Special Condition shall not merge on completion.

11. Purchase subject to existing services

Notwithstanding anything contained herein the Purchaser shall take title subject to the existing water, sewerage, drainage, gas, electricity and other installations and services and shall not make any objection thereto or make any requisitions or claim for any compensation in respect thereof on the ground that any connection passes through any other property or that any connection to any other property passes through the property hereby sold (herein called "the Property"). Furthermore, should any water or sewerage main or any underground or surface stormwater pipe pass through over or under the Property (or should any sewer manhole or vent be on the Property), the Purchaser shall not make any objection thereto or make any requisition or claim any compensation in respect thereof.

12. Searches and enquiries

Prior to making this contract, the Purchaser shall be deemed to have made all necessary enquiries regarding any of the matters referred to in Schedule 1 of the Conveyancing (Sale of Land) Regulations 2022 (NSW) and the manner in which the land may or may not be affected thereby and, without limiting the generality hereof, any other restriction or prohibition whether statutory or otherwise as to the permitted developments on the property or the use to which the property may be put AND the Purchaser cannot make a claim or objection or requisition about such matters.

13. Solar panels

If there are solar panels installed on the roof of the dwelling, the parties agree as follows:-

- (a) whether or not any benefits currently provided to the Vendor by agreement with the current energy supplier with respect to feed-in tariffs pass with the sale of this Property is a matter for enquiry and confirmation by the Purchaser;
- (b) the Purchaser agrees that they will negotiate with the current energy supplier or an energy supplier of their choice with respect to any feed-in tariffs for the electricity generated or any other benefits provided by the said solar panels and the Purchaser shall indemnify and hold harmless the vendor against any claims for any benefits whatsoever with respect to the said solar panels; and
- (c) the Vendor makes no representations or warranties with respect to the solar panels in relation to their condition, state of repair, fitness for the purposes for which they were installed, the in-put to the electricity grid or any benefits arising from any electricity generated by the said solar panels.

14. Release of deposit

In the event that the Vendor is proposing to purchase another property and requires the deposit paid under this Contract to be released, the Purchaser hereby authorises such release subject to the following conditions:-

- (a) the deposit must be placed in the trust account of the real estate agent or Vendor's solicitor in such subsequent purchase;
- (b) the deposit must not be released to the Vendor in such subsequent purchase; and
- (c) the Contract in relation to such subsequent purchase must contain a Special Condition making completion of that Contract conditional upon completion of this Contract.

15. Requisitions

The Purchaser acknowledges and agrees that the only form of general requisitions on title that the Purchaser shall be entitled to raise pursuant to Clause 5.1 hereof shall be in the form of the requisitions on title that are annexed to this Contract.

16. Sewer plans

Pursuant to Schedule 1 Part 1 clause 2 of the Conveyancing (Sale of Land) Regulation 2022 (NSW), the Purchaser recognises that the sewerage documentation provided in the Contract was the only documentation made available from the authority in the ordinary course of administration. As such, the Purchaser relies solely on their own enquiries in this regard and agrees to make no claims nor requisitions for the absence of any documentation in relation to the sewerage.

17. Guarantee for corporate purchaser

In consideration of the Vendor contracting with the corporate Purchaser, _____ (*name of corporate purchaser*) the Director/s of the corporate Purchaser, as is evidenced by the Director's execution hereof, guarantee the performance by the Purchaser of all of the Purchaser's obligations under the Contract and indemnify the Vendor against any cost or loss whatsoever arising as a result of the default by the Purchaser in performing its obligations under this Contract for whatever reason. The Vendor may seek to recover any loss from the guarantor before seeking recovery from the Purchaser and any settlement or compromise with the Purchaser will not release the guarantor from the obligation to pay any balance that may be owing to the Vendor. This guarantee is binding on the guarantors their executors, administrators and assigns and the benefit of the guarantee is available to any assignee of the benefit of this Contract by the Vendor.

Signed: _____

Signed: _____

Name of Director:

Name of Director:

.....

.....

.....
Vendor

.....
Purchaser



FOLIO: 33/SP77580

SEARCH DATE	TIME	EDITION NO	DATE
-----	----	-----	----
16/5/2023	12:34 PM	4	12/11/2021

LAND

LOT 33 IN STRATA PLAN 77580
AT CASUARINA
LOCAL GOVERNMENT AREA TWEED

FIRST SCHEDULE

(T AR609744)

SECOND SCHEDULE (1 NOTIFICATION)

1 INTERESTS RECORDED ON REGISTER FOLIO CP/SP77580

NOTATIONS

UNREGISTERED DEALINGS: NIL

*** END OF SEARCH ***

MLD:2023442

PRINTED ON 16/5/2023

* Any entries preceded by an asterisk do not appear on the current edition of the Certificate of Title. Warning: the information appearing under notations has not been formally recorded in the Register. InfoTrack an approved NSW Information Broker hereby certifies that the information contained in this document has been provided electronically by the Registrar General in accordance with Section 96B(2) of the Real Property Act 1900.

Copyright © Office of the Registrar-General 2023

Received: 16/05/2023 12:34:13



FOLIO: CP/SP77580

SEARCH DATE	TIME	EDITION NO	DATE
-----	----	-----	----
16/5/2023	12:34 PM	5	28/5/2019

LAND

THE COMMON PROPERTY IN THE STRATA SCHEME BASED ON STRATA PLAN 77580
WITHIN THE PARCEL SHOWN IN THE TITLE DIAGRAM

AT CASUARINA
LOCAL GOVERNMENT AREA TWEED
PARISH OF CUDGEN COUNTY OF ROUS
TITLE DIAGRAM SP77580

FIRST SCHEDULE

THE OWNERS - STRATA PLAN NO. 77580
ADDRESS FOR SERVICE OF DOCUMENTS:
2-10 KAMALA CRESCENT
CASUARINA BEACH
NSW 2487

SECOND SCHEDULE (6 NOTIFICATIONS)

- 1 LAND EXCLUDES MINERALS AND IS SUBJECT TO RESERVATIONS AND CONDITIONS IN FAVOUR OF THE CROWN - SEE CROWN GRANT(S)
- 2 DP1031933 EASEMENT FOR DRAINAGE OF SEWAGE 3 METRE(S) WIDE AND VARIABLE AFFECTING THE PART(S) SHOWN SO BURDENED IN THE TITLE DIAGRAM
- 3 DP1031933 RESTRICTION(S) ON THE USE OF LAND REFERRED TO AND NUMBERED (10) IN THE S.88B INSTRUMENT
- 4 DP1031933 RESTRICTION(S) ON THE USE OF LAND REFERRED TO AND NUMBERED (11) IN THE S.88B INSTRUMENT
- 5 AN551369 INITIAL PERIOD EXPIRED
- 6 AP281232 CONSOLIDATION OF REGISTERED BY-LAWS

SCHEDULE OF UNIT ENTITLEMENT (AGGREGATE: 576)

STRATA PLAN 77580

LOT	ENT	LOT	ENT	LOT	ENT	LOT	ENT
1	- 14	2	- 14	3	- 14	4	- 8
5	- 8	6	- 14	7	- 14	8	- 14
9	- 14	10	- 14	11	- 14	12	- 11
13	- 9	14	- 13	15	- 13	16	- 13
17	- 7	18	- 7	19	- 13	20	- 13
21	- 13	22	- 13	23	- 13	24	- 13
25	- 13	26	- 11	27	- 9	28	- 15

END OF PAGE 1 - CONTINUED OVER

MLD:2023442

PRINTED ON 16/5/2023

NEW SOUTH WALES LAND REGISTRY SERVICES - TITLE SEARCH

FOLIO: CP/SP77580

PAGE 2

SCHEDULE OF UNIT ENTITLEMENT (AGGREGATE: 576) (CONTINUED)

STRATA PLAN 77580

LOT	ENT	LOT	ENT	LOT	ENT	LOT	ENT
29	- 18	30	- 18	31	- 15	32	- 15
33	- 18	34	- 18	35	- 18	36	- 15
37	- 15	38	- 18	39	- 18	40	- 12
41	- 11	42	- 7	43	- 7	44	- 6
45	- 6						

NOTATIONS

UNREGISTERED DEALINGS: NIL

*** END OF SEARCH ***

* Any entries preceded by an asterisk do not appear on the current edition of the Certificate of Title. Warning: the information appearing under notations has not been formally recorded in the Register. InfoTrack an approved NSW Information Broker hereby certifies that the information contained in this document has been provided electronically by the Registrar General in accordance with Section 96B(2) of the Real Property Act 1900.

Copyright © Office of the Registrar-General 2023



Received: 16/05/2023 12:34:13

STRATA PLAN FORM 2

WARNING : CREASING OR FOLDING WILL LEAD TO REJECTION

Sheet No. 3 of 7 Sheets

SP77580

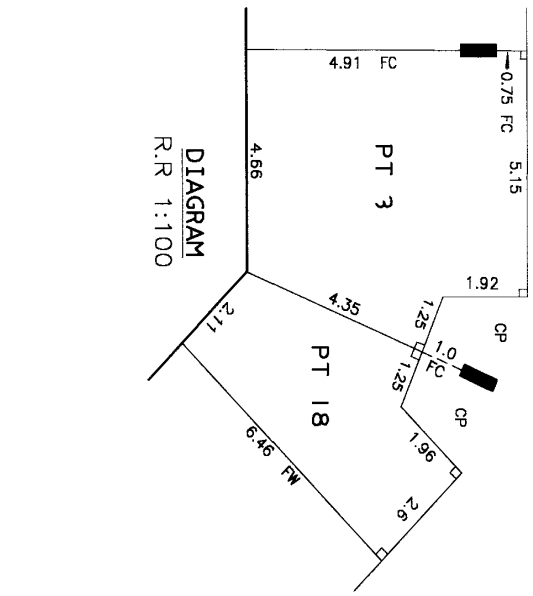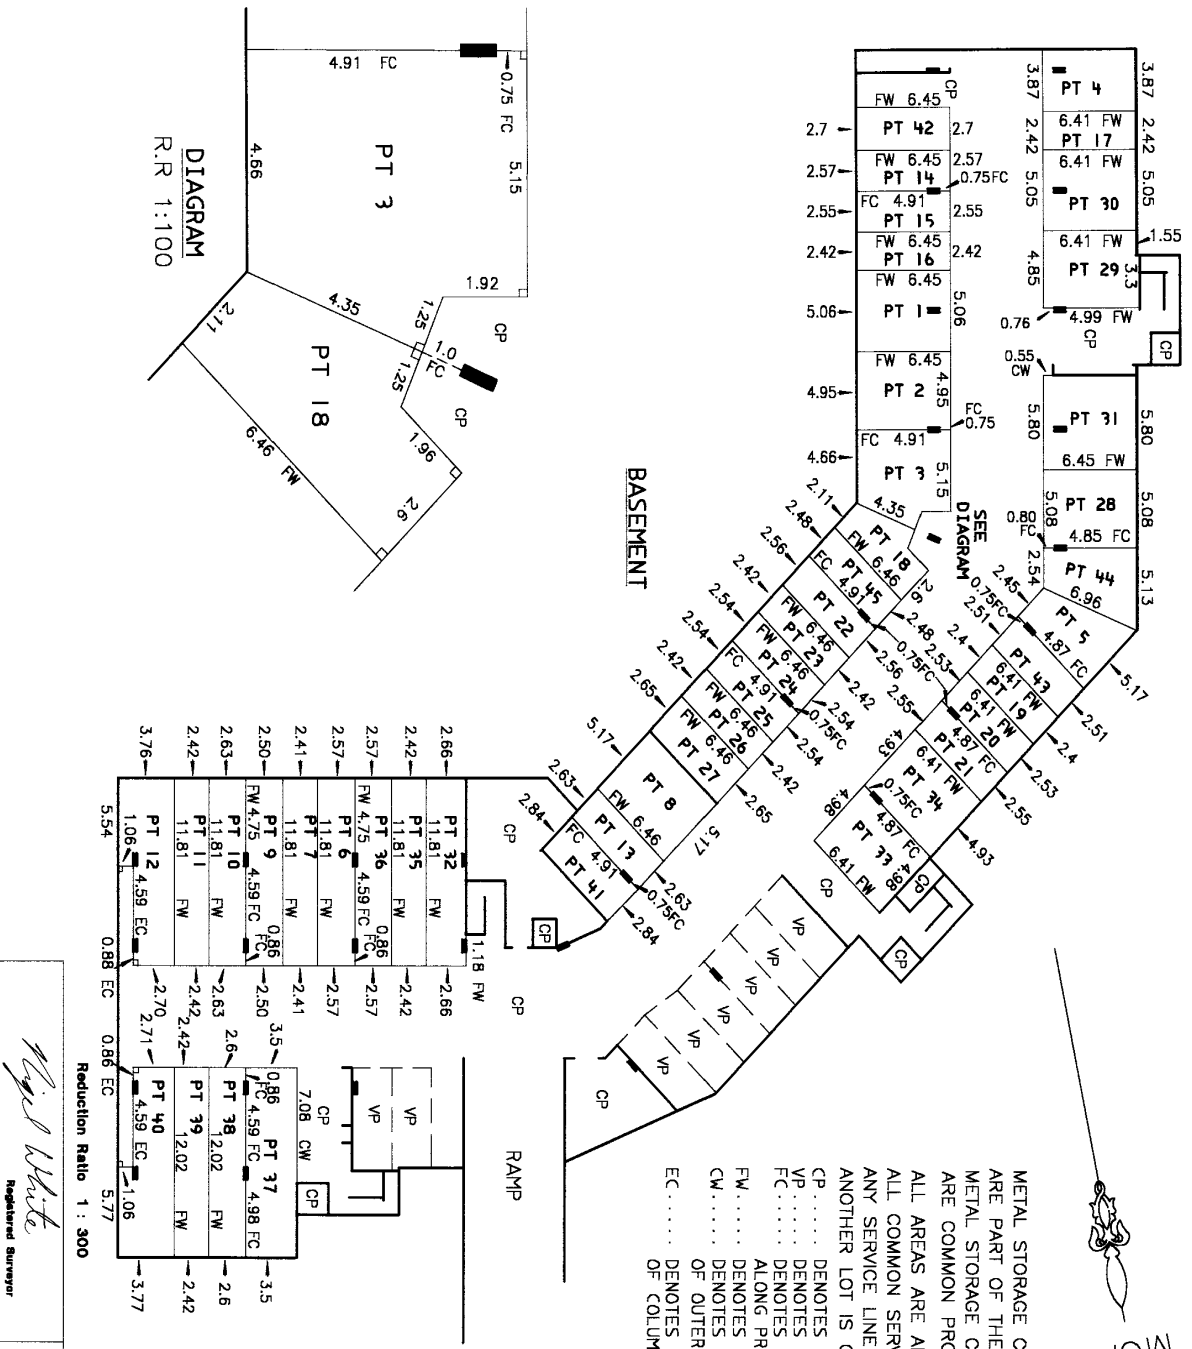

METAL STORAGE CAGES WITHIN EACH LOT ARE PART OF THEIR RESPECTIVE LOT. METAL STORAGE CAGES WITHIN VISITOR PARKING ARE COMMON PROPERTY.

ALL AREAS ARE APPROXIMATE

ALL COMMON SERVICE LINES ARE COMMON PROPERTY

ANY SERVICE LINE WITHIN ONE LOT SERVICING ANOTHER LOT IS COMMON PROPERTY.

CP..... DENOTES COMMON PROPERTY

VP..... DENOTES VISITOR PARKING WHICH IS COMMON PROPERTY

FC..... DENOTES FROM CENTRE FACE OF COLUMN

FW..... DENOTES FROM FACE OF WALL AT RIGHT ANGLES TO WALL

CW..... DENOTES FROM CORNER OF WALL ALONG PROLONGATION OF OUTER FACE OF WALL

EC..... DENOTES PROLONGATION OF LINE OF EASTERN FACE OF COLUMNS

PT	Area	PT	Area	PT	Area	PT	Area
PT 1	32m ²	PT 16	15m ²	PT 31	37m ²	PT 42	31m ²
PT 2	32m ²	PT 17	15m ²	PT 32	31m ²	PT 43	30m ²
PT 3	35m ²	PT 18	18m ²	PT 33	32m ²	PT 44	25m ²
PT 4	25m ²	PT 19	15m ²	PT 34	32m ²	PT 45	16m ²
PT 5	24m ²	PT 20	16m ²	PT 35	29m ²		
PT 6	30m ²	PT 21	16m ²	PT 36	30m ²		
PT 7	28m ²	PT 22	16m ²	PT 37	42m ²		
PT 8	35m ²	PT 23	16m ²	PT 38	31m ²		
PT 9	29m ²	PT 24	16m ²	PT 39	29m ²		
PT 10	31m ²	PT 25	16m ²	PT 40	38m ²		
PT 11	29m ²	PT 26	16m ²	PT 41	18m ²		
PT 12	37m ²	PT 27	17m ²	PT 42	17m ²		
PT 13	17m ²	PT 28	33m ²	PT 43	16m ²		
PT 14	16m ²	PT 29	31m ²	PT 44	25m ²		
PT 15	16m ²	PT 30	32m ²	PT 45	16m ²		

Lengths are in metres

Reduction Ratio 1 : 300

Neil White
 Registered Surveyor

SURVEYORS REFERENCE 2388/177/06

[Signature]
 Authorised Person/General Manager/Accredited Certifier

* OFFICE USE ONLY

STRATA PLAN FORM 2

WARNING : CREASING OR FOLDING WILL LEAD TO REJECTION

Sheet No. 4 of 7 Sheets

PATIOS UNLESS COVERED ARE LIMITED IN HEIGHT TO THE PROJECTION OF THE UNDERSIDE OF THE CEILING OF THE RESPECTIVE ATTACHED UNIT.




COURTYARDS UNLESS COVERED ARE LIMITED IN HEIGHT TO THE PROJECTION OF THE UNDERSIDE OF THE CEILING OF THE RESPECTIVE ATTACHED UNIT AND LIMITED IN DEPTH TO 1 METRE BELOW THE FLOOR LEVEL OF THE RESPECTIVE ATTACHED UNIT.

ALL COMMON SERVICE LINES ARE COMMON PROPERTY ANY SERVICE LINE WITHIN ONE LOT SERVICING ANOTHER LOT IS COMMON PROPERTY. POOL FENCING & PATIO HANDRAILS ARE COMMON PROPERTY.

ALL AREAS ARE APPROXIMATE METAL SCREENS DEFINING ENTRY PATIOS ARE COMMON PROPERTY. THE CONCRETE BLOCK RETAINING WALL WITHIN THE COURTYARD OF LOT 13 IS PART OF THAT LOT.

SP77580

MCA

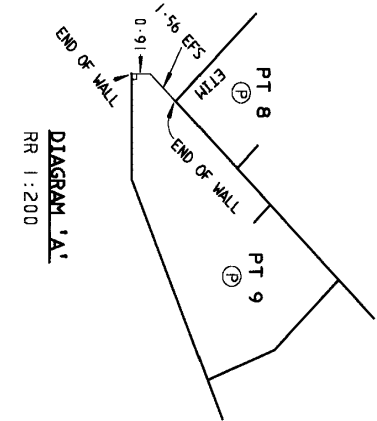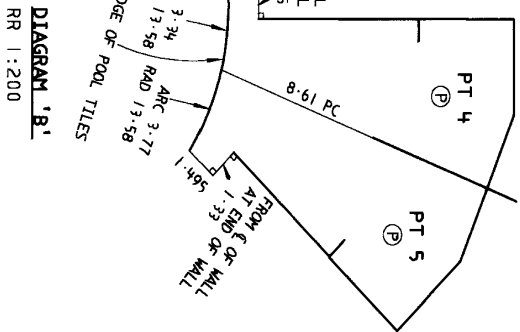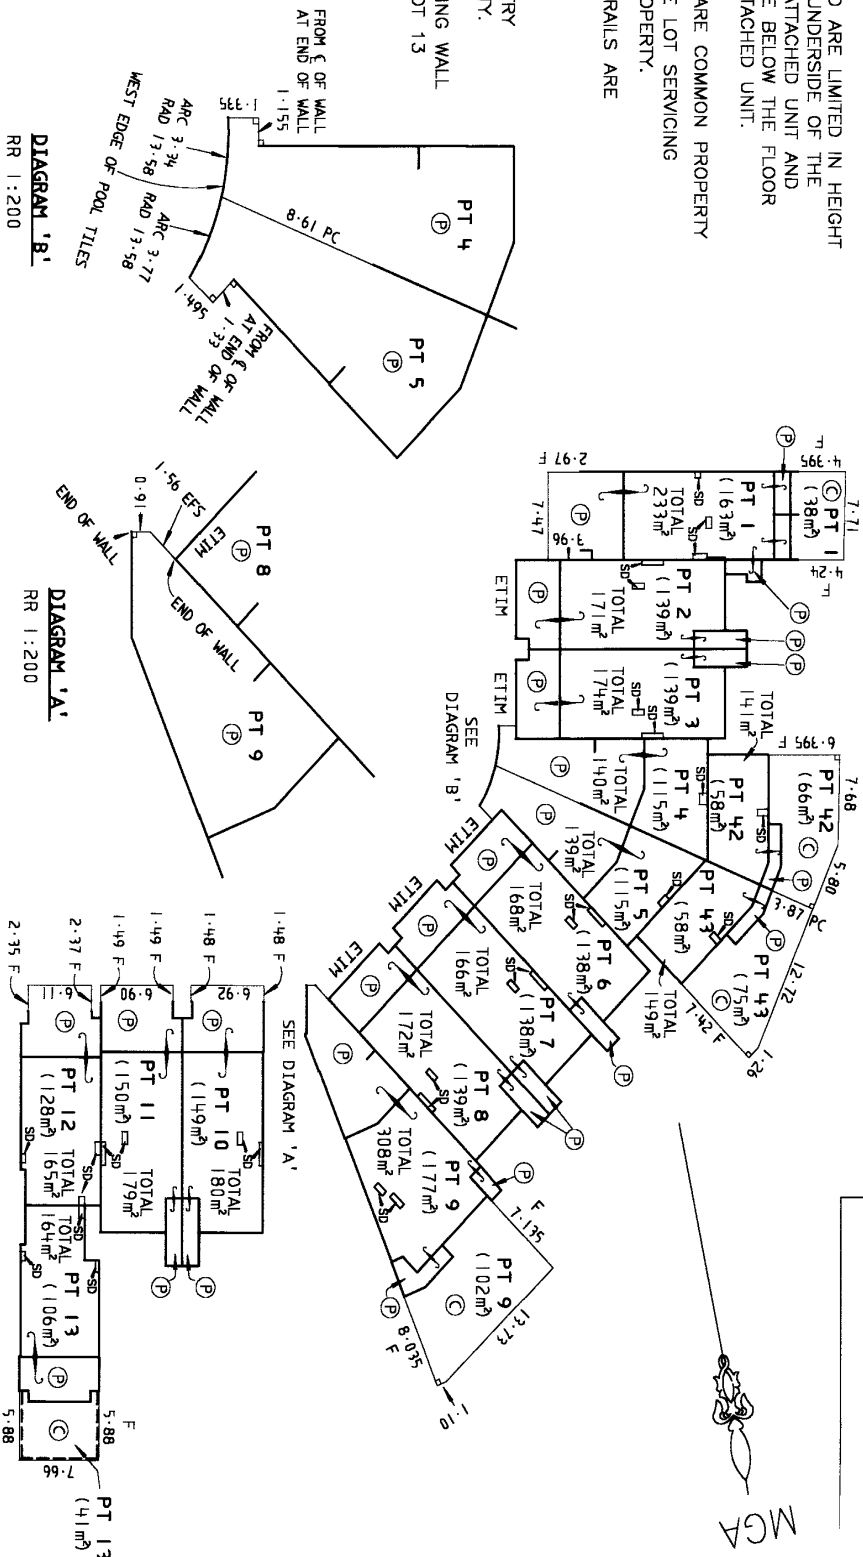

GROUND LEVEL

FOLDING OR SLIDING SHUTTERS AND TIMBER DECKS WITHIN PATIO OR COURTYARD AREAS ARE PART OF THEIR RESPECTIVE LOT

- ETIM..... DENOTES EDGE OF TIMBER DECK
- EFS..... DENOTES FROM END OF WALL ON PROLONGATION OF SOUTH FACE OF WALL
- PC..... DENOTES FROM END OF WALL ON PROLONGATION OF CENTRELINE OF WALL
- SD..... DENOTES SERVICE DUCT - COMMON PROPERTY
- F..... DENOTES PROLONGATION OF OUTER FACE OF WALL
- ⊙..... DENOTES COURTYARD
- ⊕..... DENOTES PATIO

Reduction Ratio 1 : 400

Lengths are in metres

REGISTERED SURVEYOR REFERENCE 2388/177/F/06

Ngid White
Registered Surveyor

John A...
Authorised Energy/General Manager/Accredited Certifier


STRATA PLAN FORM 2

WARNING : CREASING OR FOLDING WILL LEAD TO REJECTION

Sheet No. 5 of 7 Sheets

SP77580

MGA

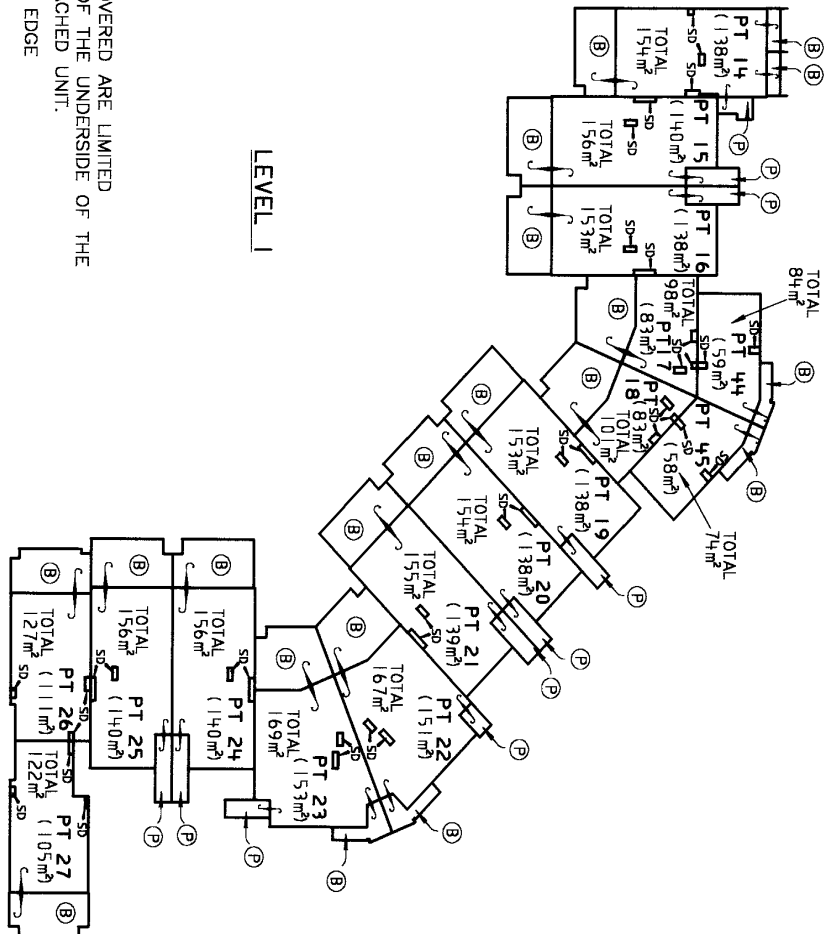

BALCONIES & PATIOS UNLESS COVERED ARE LIMITED IN HEIGHT TO THE PROJECTION OF THE UNDERSIDE OF THE CEILING OF THE RESPECTIVE ATTACHED UNIT.
 BALCONIES ARE DEFINED BY THE EDGE OF TILED CONCRETE.
 BALCONY HANDRAILS ARE COMMON PROPERTY
 METAL SCREENS DEFINING ENTRY PATIOS ARE COMMON PROPERTY.
 ALL COMMON SERVICE LINES ARE COMMON PROPERTY
 ANY SERVICE LINE WITHIN ONE LOT SERVICING ANOTHER LOT IS COMMON PROPERTY
 ALL AREAS ARE APPROXIMATE
 SD..... DENOTES SERVICE DUCT - COMMON PROPERTY
 P..... DENOTES PATIO
 B..... DENOTES BALCONY

Reduction Ratio 1 : 400

Lengths are in metres

Ngid White
 Registered Surveyor
 SURVEYORS REFERENCE 2388/177/F/06

Abel De
 Authorized Agency/General Manager/Accredited Certifier


STRATA PLAN FORM 2

WARNING : CREATING OR FOLDING WILL LEAD TO REJECTION

Sheet No. 6 of 7 Sheets

SP77580

MGA

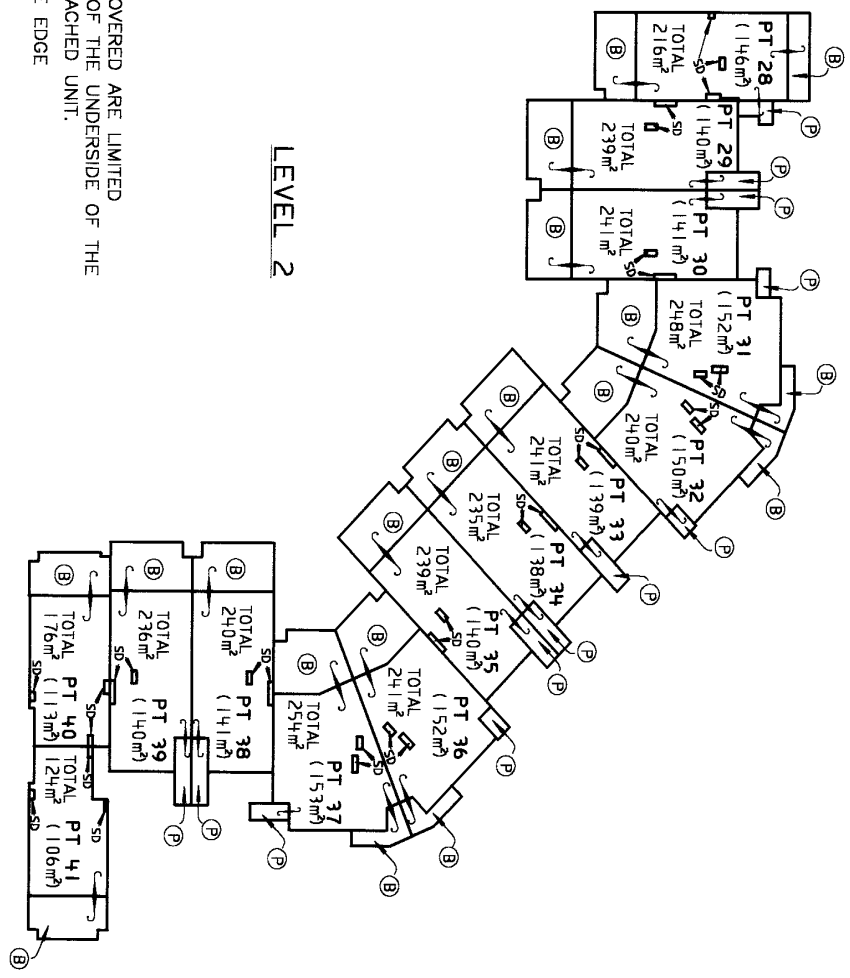

LEVEL 2

BALCONIES & PATIOS UNLESS COVERED ARE LIMITED IN HEIGHT TO THE PROJECTION OF THE UNDERSIDE OF THE CEILING OF THE RESPECTIVE ATTACHED UNIT.
 BALCONIES ARE DEFINED BY THE EDGE OF TILED CONCRETE.
 BALCONY HANDRAILS ARE COMMON PROPERTY
 METAL SCREENS DEFINING ENTRY PATIOS ARE COMMON PROPERTY.
 ALL COMMON SERVICE LINES ARE COMMON PROPERTY
 ANY SERVICE LINE WITHIN ONE LOT SERVICING ANOTHER LOT IS COMMON PROPERTY
 ALL AREAS ARE APPROXIMATE
 SD..... DENOTES SERVICE DUCT - COMMON PROPERTY
 B..... DENOTES BALCONY
 P..... DENOTES PATIO

Reduction Ratio 1 : 400

Lengths are in metres

Ngai White
 Registered Surveyor
 SURVEYORS REFERENCE 2388/177/F06
Paula Re
 Appointed General Manager/Accredited Certifier

STRATA PLAN FORM 2


WARNING : CREASING OR FOLDING WILL LEAD TO REJECTION

Sheet No. 7 of 7 Sheets

S
 SP77580

MGA

ROOF LEVEL

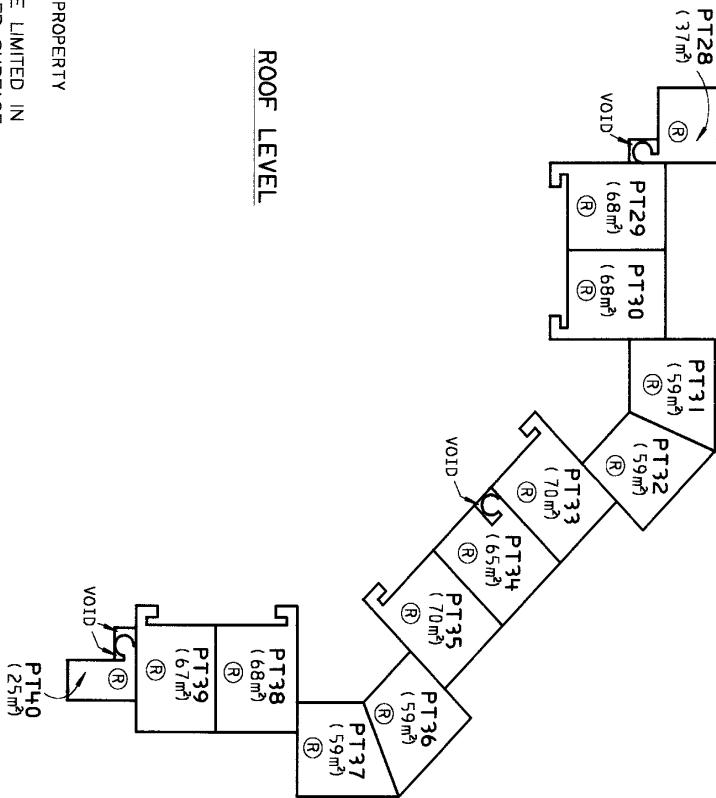

- Ⓡ..... DENOTES ROOF TERRACE
- ROOF TERRACE HANDRAILS ARE COMMON PROPERTY
- ROOF TERRACES UNLESS COVERED ARE LIMITED IN HEIGHT TO 3 METRES ABOVE THE UPPER SURFACE OF THE FLOOR OF THE TERRACE
- ALL COMMON SERVICE LINES ARE COMMON PROPERTY ANY SERVICE LINE WITHIN ONE LOT SERVICING ANOTHER LOT IS COMMON PROPERTY
- ALL AREAS ARE APPROXIMATE

Reduction Ratio 1 : 400

Lengths are in metres

Ngail White
 Registered Surveyor

SURVEYORS REFERENCE 2388/177/F06

Andrew Deacon
 Accredited Deacon/General Manager/Accredited Certifier

STRATA PLAN FORM 2


WARNING : CREASING OR FOLDING WILL LEAD TO REJECTION

Sheet No. 2 of 7 Sheets

SP77580

MGA

* OFFICE USE ONLY

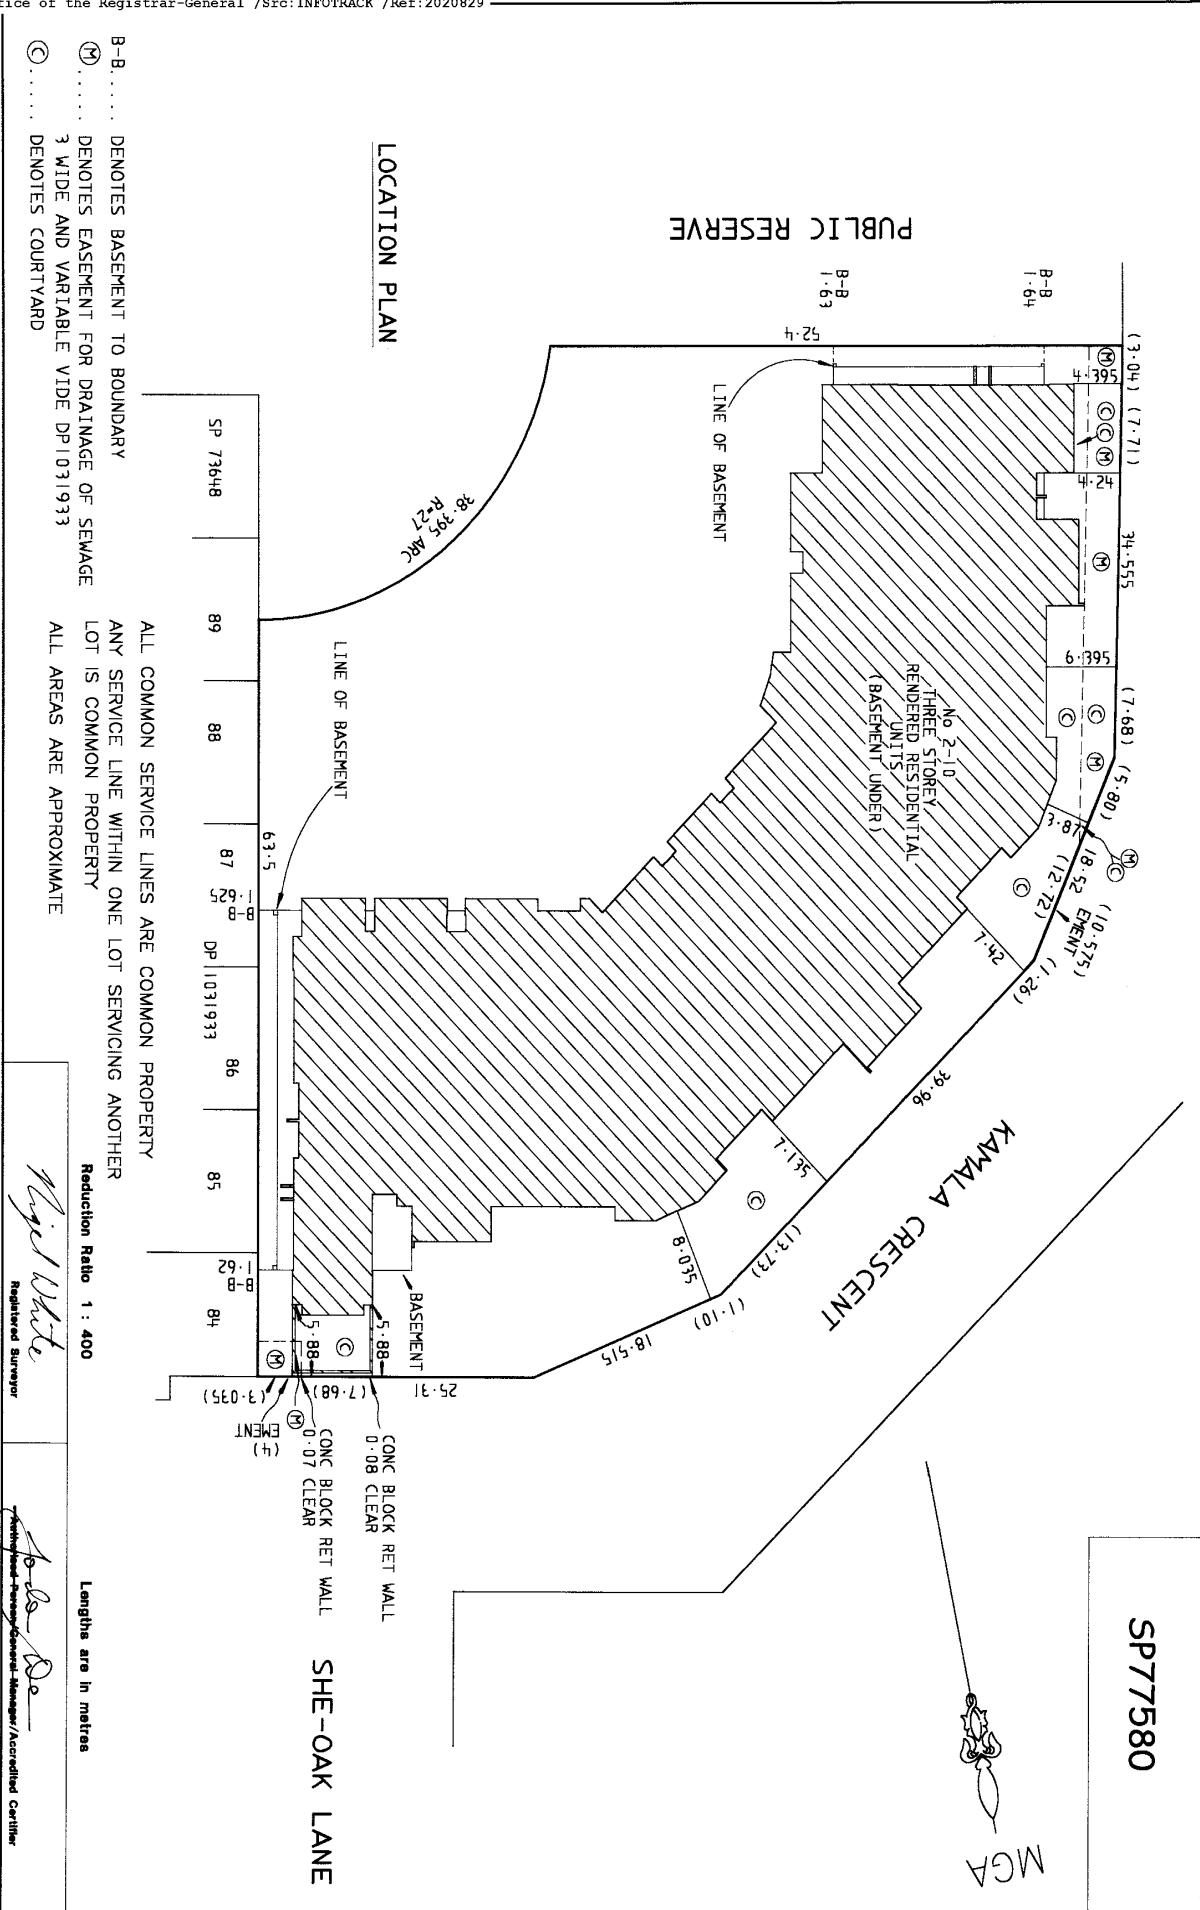

LOCATION PLAN

- B-B..... DENOTES BASEMENT TO BOUNDARY
- ⑨..... DENOTES EASEMENT FOR DRAINAGE OF SEWAGE
- ③..... 3 WIDE AND VARIABLE WIDE DP1031933
- ⊙..... DENOTES COURTYARD

ALL COMMON SERVICE LINES ARE COMMON PROPERTY
 ANY SERVICE LINE WITHIN ONE LOT SERVICING ANOTHER LOT IS COMMON PROPERTY
 ALL AREAS ARE APPROXIMATE

Reduction Ratio 1 : 400

Lengths are in metres

Neil White
 Registered Surveyor

Anthony...
 General Manager / Accredited Certifier

SUBVERSIONS REFERENCE 2388/177/F/06

STRATA PLAN FORM 2

WARNING : CREASING OR FOLDING WILL LEAD TO REJECTION

Sheet No. 3 of 7 Sheets

SP77580

MCA

* OFFICE USE ONLY

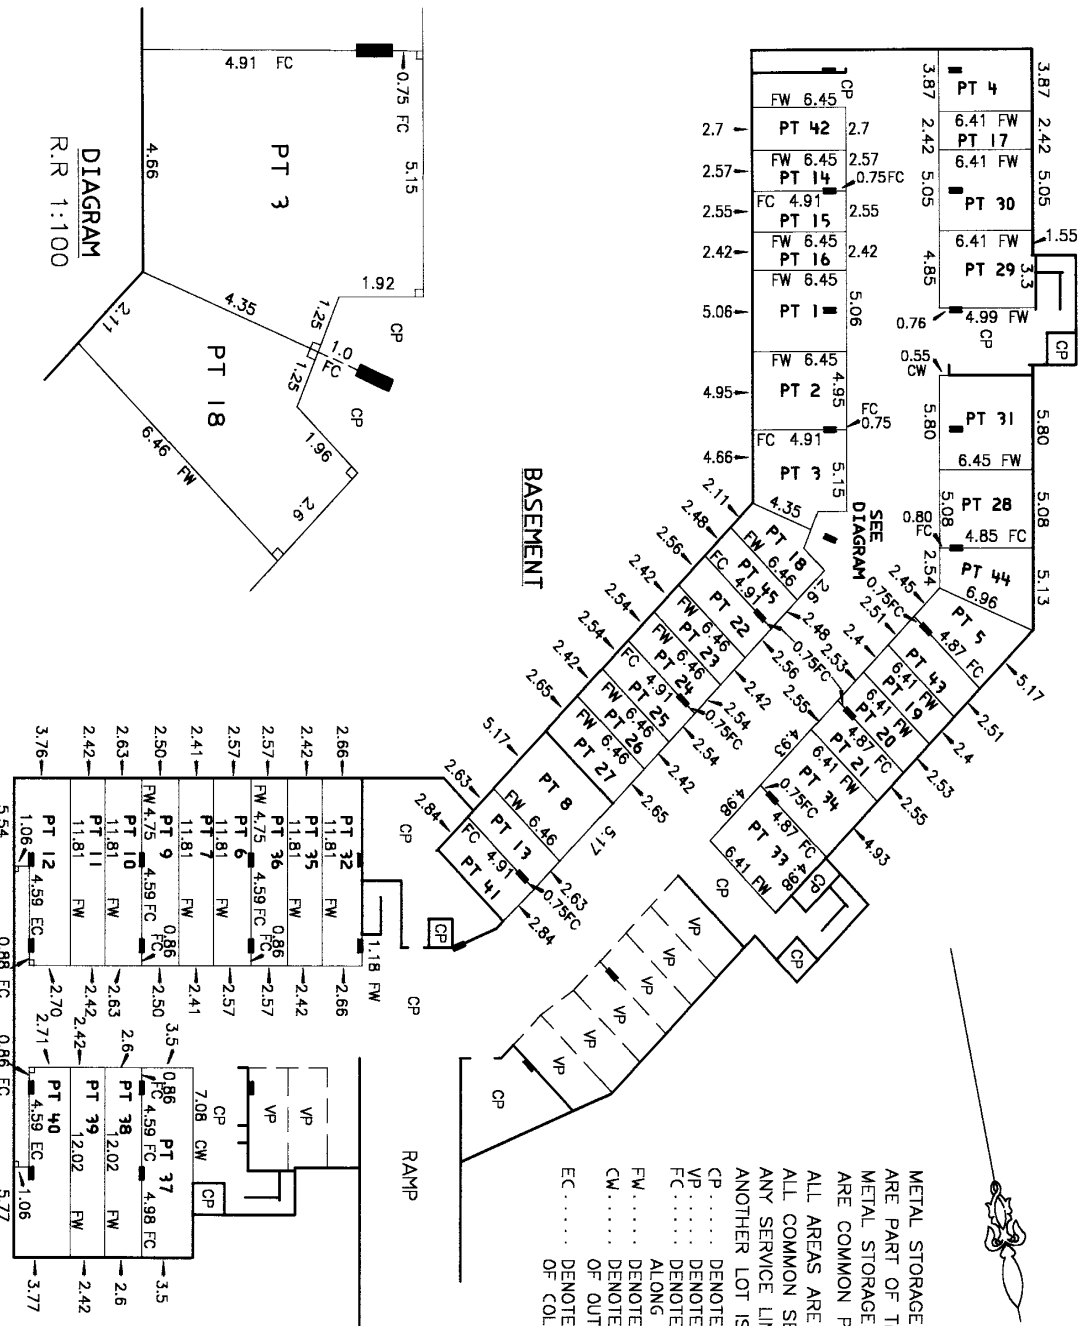


DIAGRAM
R.R 1:100

BASEMENT

RAMP

METAL STORAGE CAGES WITHIN EACH LOT ARE PART OF THEIR RESPECTIVE LOT.
 METAL STORAGE CAGES WITHIN VISITOR PARKING ARE COMMON PROPERTY.
 ALL AREAS ARE APPROXIMATE
 ALL COMMON SERVICE LINES ARE COMMON PROPERTY
 ANY SERVICE LINE WITHIN ONE LOT SERVICING ANOTHER LOT IS COMMON PROPERTY.
 CP..... DENOTES COMMON PROPERTY
 VP..... DENOTES VISITOR PARKING WHICH IS COMMON PROPERTY
 FC..... DENOTES FROM CENTRE FACE OF COLUMN
 ALONG PROLONGATION OF CENTRELINE OF COLUMN
 FW..... DENOTES FROM FACE OF WALL AT RIGHT ANGLES TO WALL
 CW..... DENOTES FROM CORNER OF WALL ALONG PROLONGATION OF OUTER FACE OF WALL
 EC..... DENOTES PROLONGATION OF LINE OF EASTERN FACE OF COLUMNS

BASEMENT AREA SCHEDULE					
LOT	AREA	LOT	AREA	LOT	AREA
PT1	32m ²	PT16	15m ²	PT31	37m ²
PT2	32m ²	PT17	15m ²	PT32	31m ²
PT3	35m ²	PT18	18m ²	PT33	32m ²
PT4	25m ²	PT19	15m ²	PT34	32m ²
PT5	24m ²	PT20	16m ²	PT35	29m ²
PT6	30m ²	PT21	16m ²	PT36	30m ²
PT7	28m ²	PT22	16m ²	PT37	42m ²
PT8	35m ²	PT23	16m ²	PT38	31m ²
PT9	29m ²	PT24	16m ²	PT39	29m ²
PT10	31m ²	PT25	16m ²	PT40	38m ²
PT11	29m ²	PT26	16m ²	PT41	18m ²
PT12	37m ²	PT27	17m ²	PT42	17m ²
PT13	17m ²	PT28	33m ²	PT43	16m ²
PT14	16m ²	PT29	31m ²	PT44	25m ²
PT15	16m ²	PT30	32m ²	PT45	16m ²

Lengths are in metres

Reduction Ratio 1 : 300

Neil White
Registered Surveyor

SURVEYORS REFERENCE 2 388/177/06

A. B. B.
Approved/Registered/General Manager/Accredited Certifier

STRATA PLAN FORM 2

WARNING : CREASING OR FOLDING WILL LEAD TO REJECTION

Sheet No. 4 of 7 Sheets

PATIOS UNLESS COVERED ARE LIMITED IN HEIGHT TO THE PROJECTION OF THE UNDERSIDE OF THE CEILING OF THE RESPECTIVE ATTACHED UNIT.

COURTYARDS UNLESS COVERED ARE LIMITED IN HEIGHT TO THE PROJECTION OF THE UNDERSIDE OF THE CEILING OF THE RESPECTIVE ATTACHED UNIT AND LIMITED IN DEPTH TO 1 METRE BELOW THE FLOOR LEVEL OF THE RESPECTIVE ATTACHED UNIT.

ALL COMMON SERVICE LINES ARE COMMON PROPERTY ANY SERVICE LINE WITHIN ONE LOT SERVICING ANOTHER LOT IS COMMON PROPERTY. POOL FENCING & PATIO HANDRAILS ARE COMMON PROPERTY.

ALL AREAS ARE APPROXIMATE METAL SCREENS DEFINING ENTRY PATIOS ARE COMMON PROPERTY. THE CONCRETE BLOCK RETAINING WALL WITHIN THE COURTYARD OF LOT 13 IS PART OF THAT LOT.

SP77580

MCA

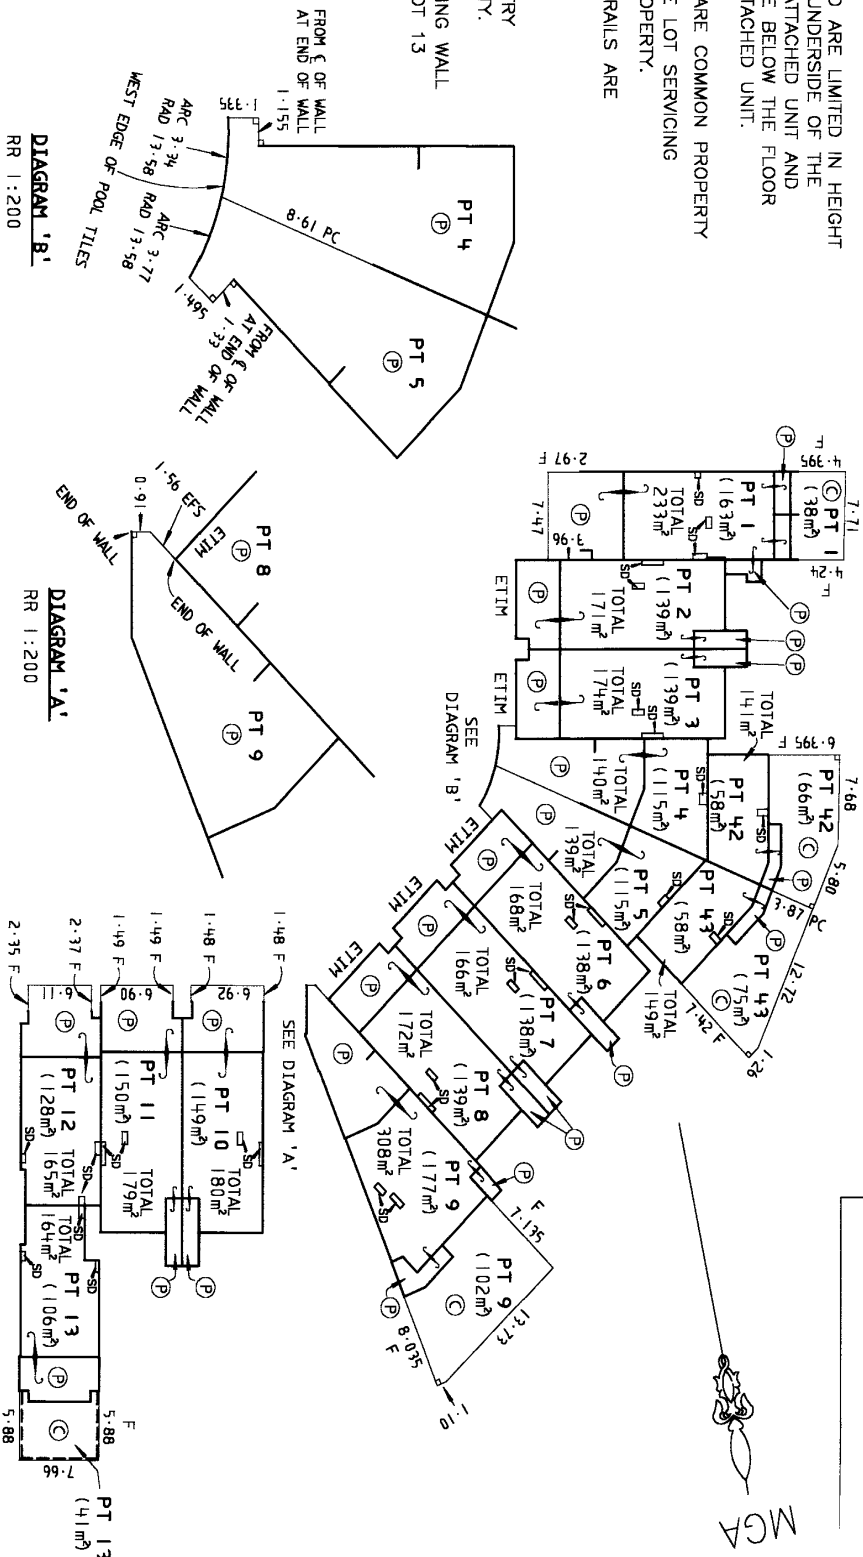


DIAGRAM 'B'
RR 1:200

DIAGRAM 'A'
RR 1:200

GROUND LEVEL

FOLDING OR SLIDING SHUTTERS AND TIMBER DECKS WITHIN PATIO OR COURTYARD AREAS ARE PART OF THEIR RESPECTIVE LOT

- ETIM..... DENOTES EDGE OF TIMBER DECK
- EFS..... DENOTES FROM END OF WALL ON PROLONGATION OF SOUTH FACE OF WALL
- PC..... DENOTES FROM END OF WALL ON PROLONGATION OF CENTRELINER OF WALL
- SD..... DENOTES SERVICE DUCT - COMMON PROPERTY
- F..... DENOTES PROLONGATION OF OUTER FACE OF WALL
- ⊙..... DENOTES COURTYARD
- ⊕..... DENOTES PATIO

Reduction Ratio 1 : 400

Lengths are in metres

REGISTERED REFERENCE 2388/177/F/06

Ngid White
Registered Surveyor

John A...
Authorised Surveyor/General Manager/Accredited Certifier


STRATA PLAN FORM 2

WARNING : CREASING OR FOLDING WILL LEAD TO REJECTION

Sheet No. 5 of 7 Sheets

SP77580

MGA

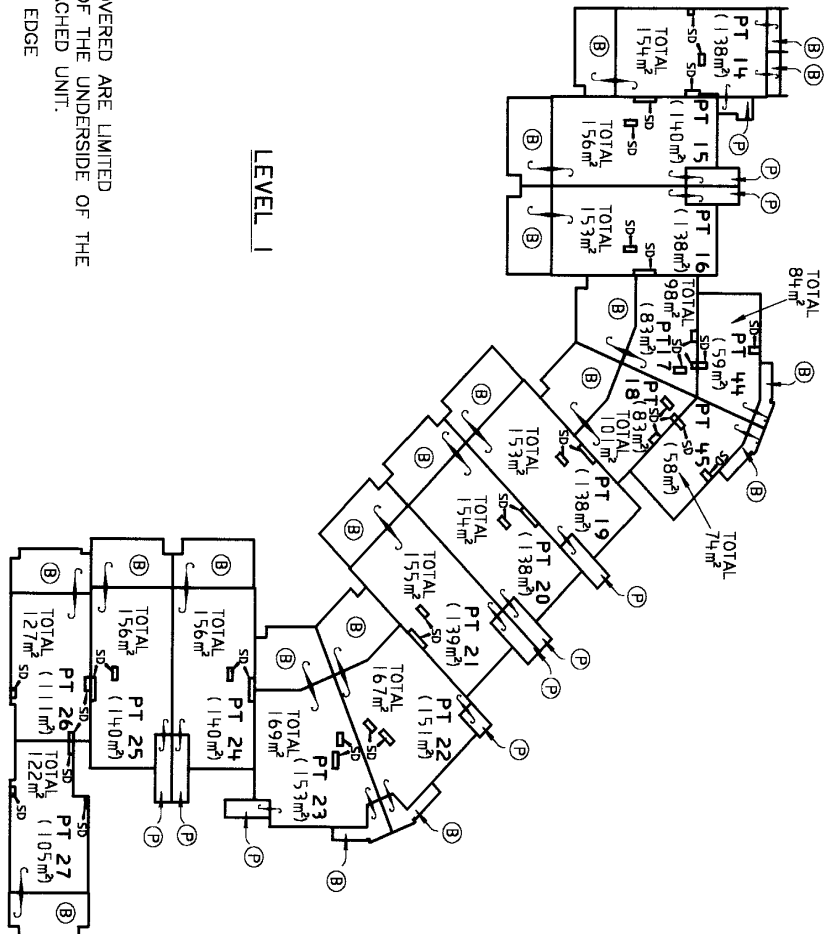

LEVEL 1

BALCONIES & PATIOS UNLESS COVERED ARE LIMITED IN HEIGHT TO THE PROJECTION OF THE UNDERSIDE OF THE CEILING OF THE RESPECTIVE ATTACHED UNIT.
 BALCONIES ARE DEFINED BY THE EDGE OF TILED CONCRETE.
 BALCONY HANDRAILS ARE COMMON PROPERTY
 METAL SCREENS DEFINING ENTRY PATIOS ARE COMMON PROPERTY.
 ALL COMMON SERVICE LINES ARE COMMON PROPERTY
 ANY SERVICE LINE WITHIN ONE LOT SERVICING ANOTHER LOT IS COMMON PROPERTY
 ALL AREAS ARE APPROXIMATE
 SD..... DENOTES SERVICE DUCT - COMMON PROPERTY
 P..... DENOTES PATIO
 B..... DENOTES BALCONY

Reduction Ratio 1 : 400

Lengths are in metres

Ngid White
 Registered Surveyor
 SURVEYOR REFERENCE 2388/177/F/06

Abel De
 Authorized Agency/General Manager/Accredited Certifier


STRATA PLAN FORM 2

WARNING : CREATING OR FOLDING WILL LEAD TO REJECTION

Sheet No. 6 of 7 Sheets

SP77580

MGA

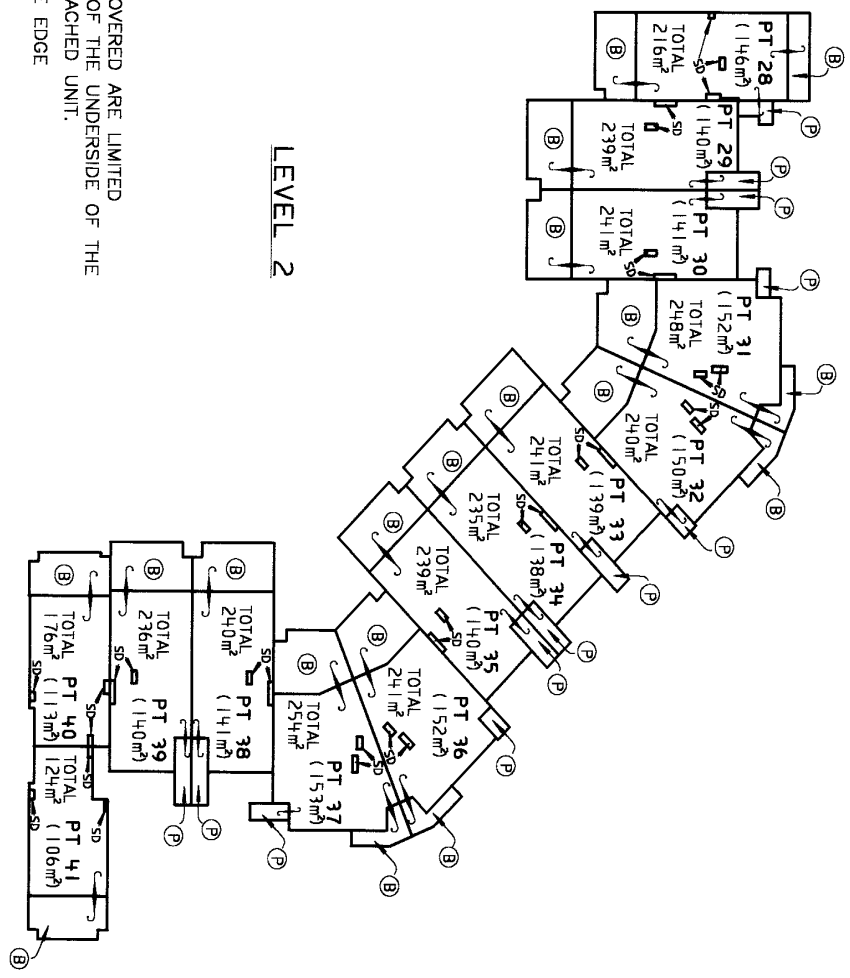

LEVEL 2

BALCONIES & PATIOS UNLESS COVERED ARE LIMITED IN HEIGHT TO THE PROJECTION OF THE UNDERSIDE OF THE CEILING OF THE RESPECTIVE ATTACHED UNIT.
 BALCONIES ARE DEFINED BY THE EDGE OF TILED CONCRETE.
 BALCONY HANDRAILS ARE COMMON PROPERTY
 METAL SCREENS DEFINING ENTRY PATIOS ARE COMMON PROPERTY.
 ALL COMMON SERVICE LINES ARE COMMON PROPERTY
 ANY SERVICE LINE WITHIN ONE LOT SERVICING ANOTHER LOT IS COMMON PROPERTY
 ALL AREAS ARE APPROXIMATE
 SD..... DENOTES SERVICE DUCT - COMMON PROPERTY
 B..... DENOTES BALCONY
 P..... DENOTES PATIO

Reduction Ratio 1 : 400

Lengths are in metres

Ngai White
 Registered Surveyor
 SURVEYORS REFERENCE 2388/177/F06

Paula Re
 Accredited Business/General Manager/Accredited Certifier

STRATA PLAN FORM 2

WARNING : CREASING OR FOLDING WILL LEAD TO REJECTION


Sheet No. 7 of 7 Sheets

S
 SP77580

MGA

* OFFICE USE ONLY

ROOF LEVEL

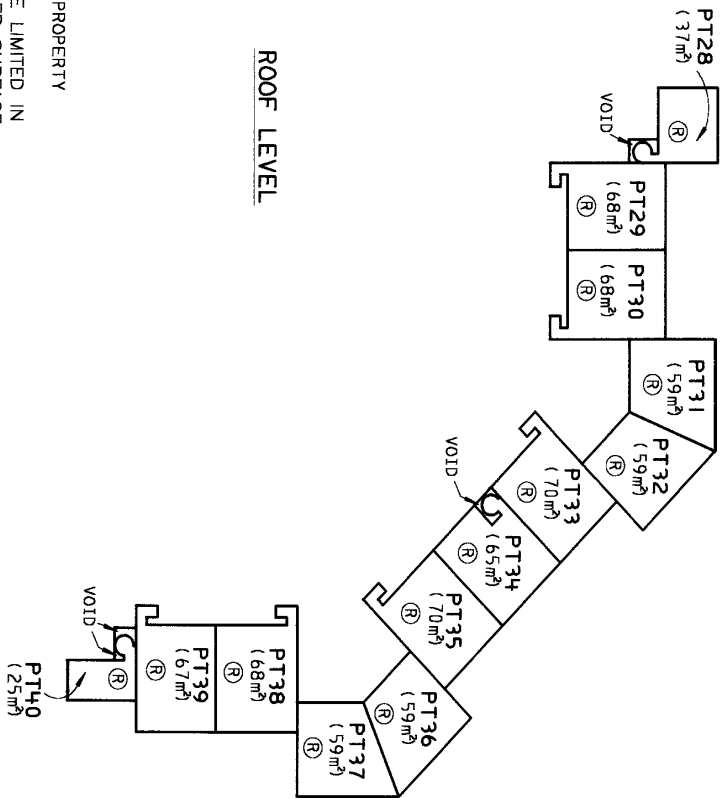

Ⓡ DENOTES ROOF TERRACE
 ROOF TERRACE HANDRAILS ARE COMMON PROPERTY
 ROOF TERRACES UNLESS COVERED ARE LIMITED IN HEIGHT TO 3 METRES ABOVE THE UPPER SURFACE OF THE FLOOR OF THE TERRACE
 ALL COMMON SERVICE LINES ARE COMMON PROPERTY ANY SERVICE LINE WITHIN ONE LOT SERVICING ANOTHER LOT IS COMMON PROPERTY
 ALL AREAS ARE APPROXIMATE

Reduction Ratio 1 : 400


Lengths are in metres

Ngail White
 Registered Surveyor

Andrew Deacon
 Accredited Deacon/General Manager/Accredited Certifier

SURVEYORS REFERENCE 2388/177/F06

STAIRWAYS AND STAIRS ONLY

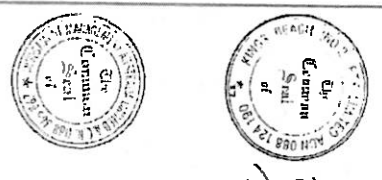

CLIVE DOUGLAS SCHULTZ
DIRECTOR
ANNE MARY EMBLETON
SECRETARY





A mortgage under mortgage nos. 715166 and 7151661 with the Administrator of the Public Trust of NSW is a condition of this plan of subdivision.

Gillian Brown Paterson
Walter Euston Lawyers

Handwritten signature

7. The plan is prepared in accordance with the provisions of s. 147 of the Environmental Planning and Assessment Act 1979 and has been approved in relation to the proposed SUBDIVISION by the Local Council of the Council of the City of Sydney on 5 September 2001.
Date of Forwarding: 5 September 2001
Author: DA 1181033A

1. The plan is prepared in accordance with the provisions of s. 147 of the Environmental Planning and Assessment Act 1979 and has been approved in relation to the proposed SUBDIVISION by the Local Council of the Council of the City of Sydney on 5 September 2001.
Date of Forwarding: 5 September 2001
Author: DA 1181033A

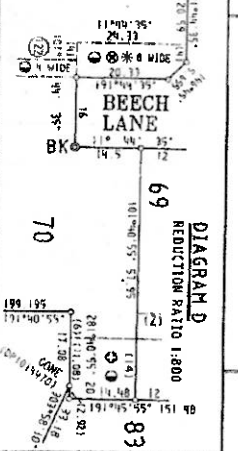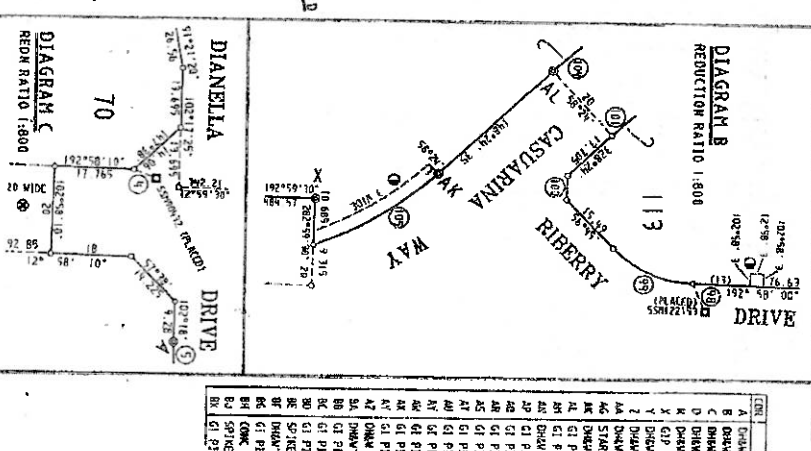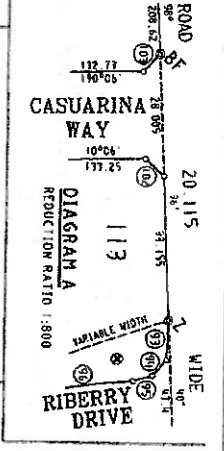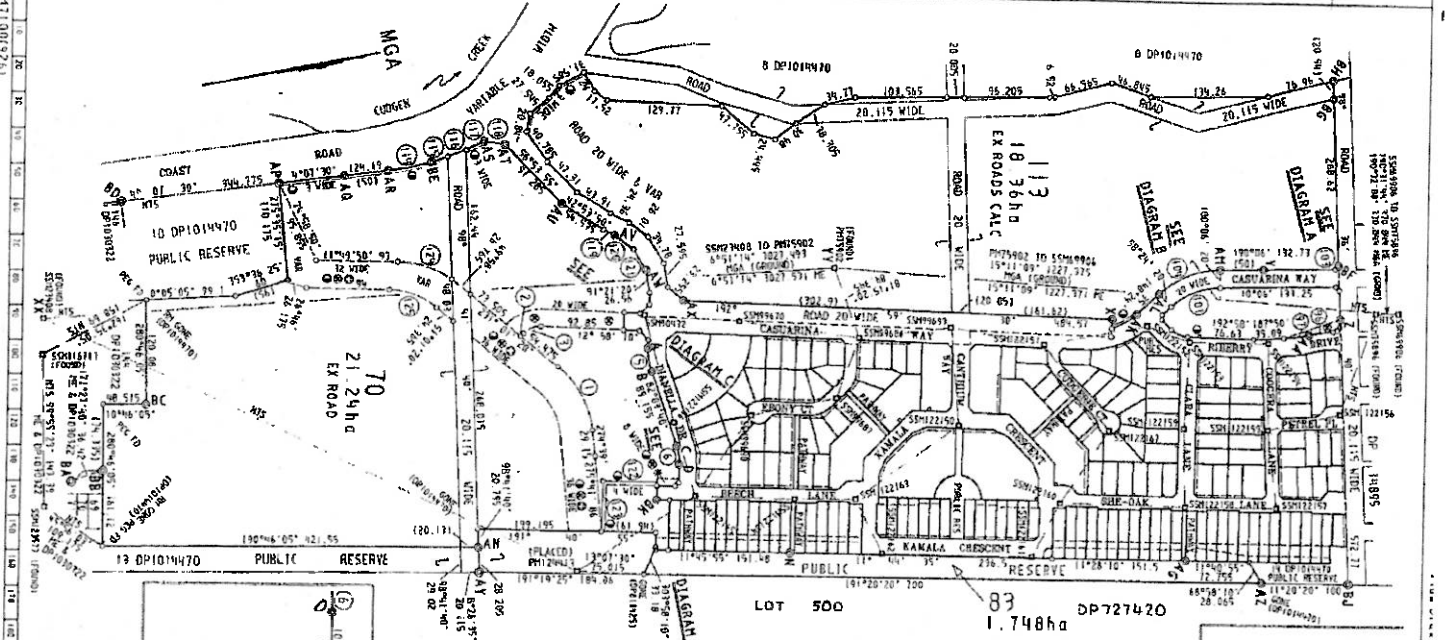


NOTE
SEE SHEET 5 FOR SCHEDULE OF ESTABLISHED PERMANENT MARKS AND FOR CONDITIONS BETWEEN PERMANENT MARKS PLACED AND FOUND

NO.	MARK	BEARING	DISTANCE	PLAN REF.
1	DOWN S IN 18	151°48'	6.70	60
2	DOWN S IN 18	172°00'	5.2	61
3	DOWN S IN 18	177°06'	5.306	62
4	DOWN S IN 18	191°46'	5.308	63
5	DOWN S IN 18	191°46'	5.308	64
6	DOWN S IN 18	191°46'	5.308	65
127	DOWN S IN 18	191°46'	5.308	186
128	DOWN S IN 18	191°46'		

To be used in conjunction with Plan Form 2

WARNING: CREASING OR FOLDING WILL LEAD TO REJECTION

OFFICE USE ONLY

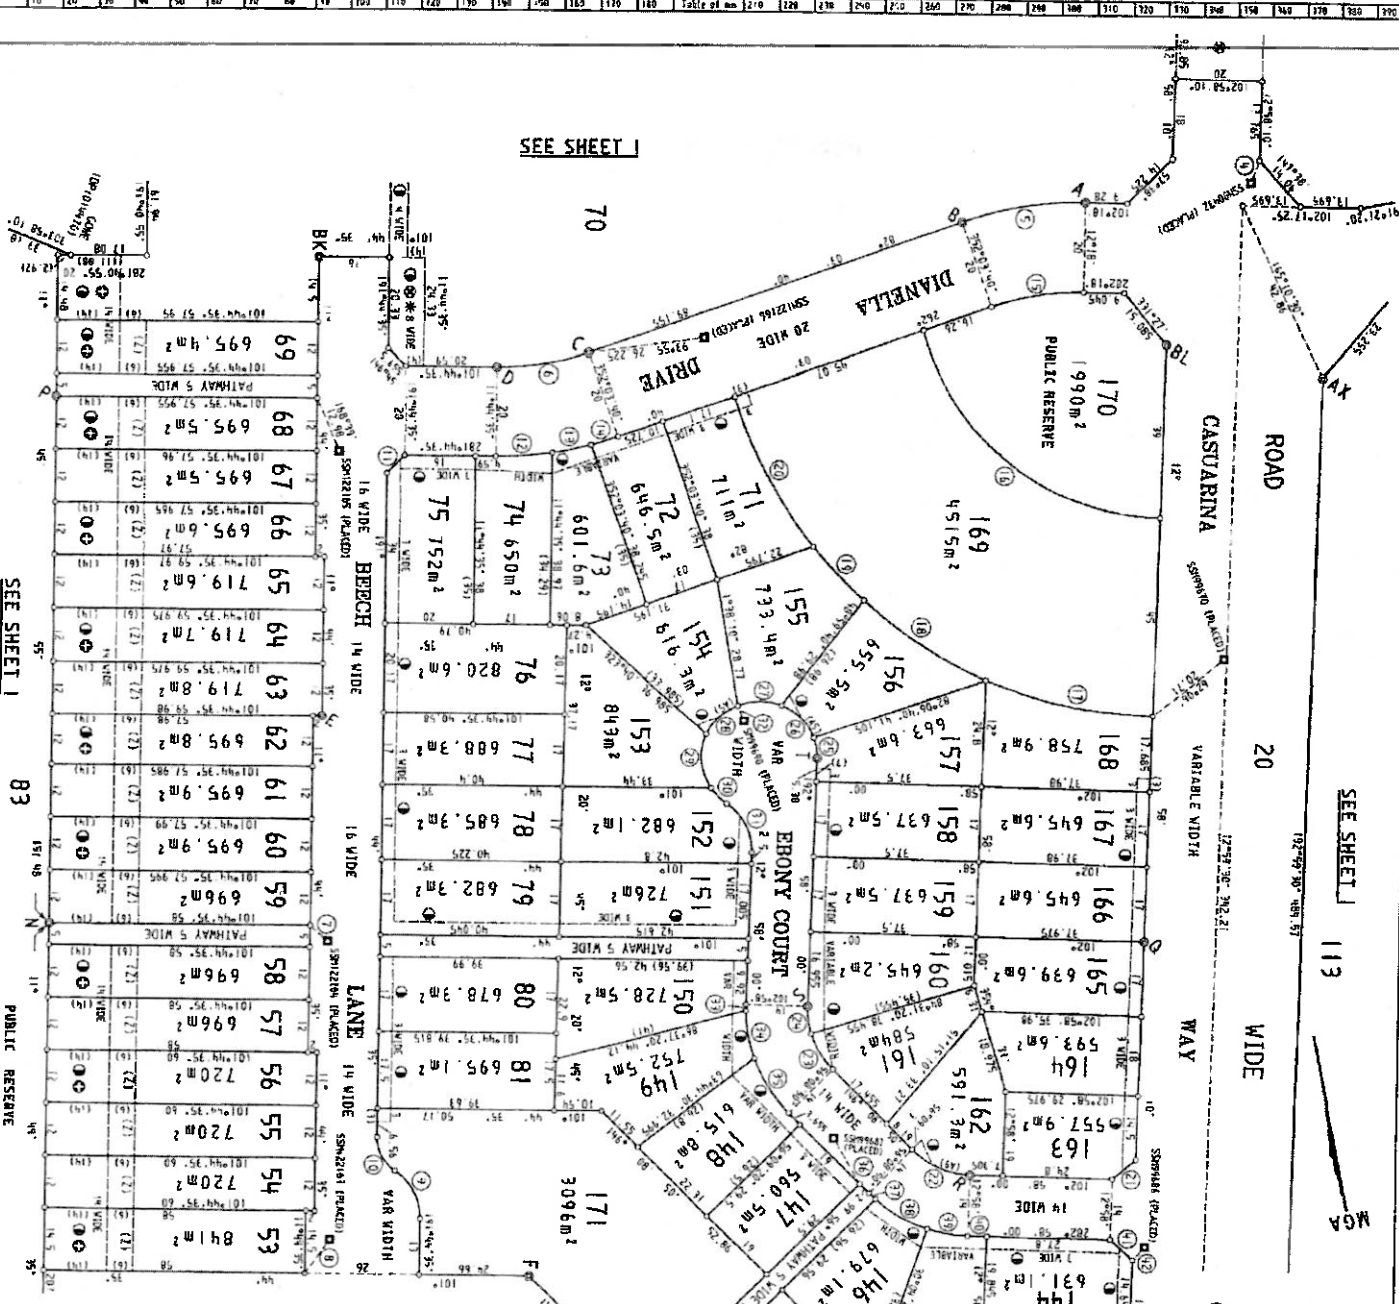

SEE SHEET 1 (top left), SEE SHEET 1 (left), SEE SHEET 3 (bottom center), SEE SHEET 1 (right), SEE SHEET 1 (right)

- ⓐ EASEMENT FOR DRAINAGE OF SEWAGE 3 WIDE, 8 WIDE, 1 WIDE, 8 WIDE, 12 WIDE, 14 WIDE, 32 WIDE, 16 WIDE & VARIABLE WIDTH
- ⓑ EASEMENT FOR DRAINAGE OF WATER 12 WIDE, 14 WIDE, 32 WIDE, 16 WIDE
- ⓒ VARIABLE WIDTH
- ⓓ EASEMENT FOR CARRIAGE WAY 6 WIDE
- ⓔ EASEMENT FOR WATER SUPPLY 8 WIDE
- ⓕ RESTRICTION ON THE USE OF LAND

NO	BEARING	DISTANCE	AREA	PERCENT
1	120° 15'	21.35	20.1	28.75
2	102° 45'	20.81	20.81	60
3	135° 00'	5.3	28.75	80
4	120° 15'	20.1	20.1	28.75
5	102° 45'	20.81	20.81	60
6	135° 00'	5.3	28.75	80
7	120° 15'	20.1	20.1	28.75
53	102° 45'	20.81	20.81	60

NO	POINT	BEARING	DISTANCE	AREA	PERCENT
1	10	120° 15'	20.1	20.1	28.75
2	11	102° 45'	20.81	20.81	60
3	12	135° 00'	5.3	28.75	80
4	13	120° 15'	20.1	20.1	28.75
5	14	102° 45'	20.81	20.81	60
6	15	135° 00'	5.3	28.75	80
7	16	120° 15'	20.1	20.1	28.75
8	17	102° 45'	20.81	20.81	60
9	18	135° 00'	5.3	28.75	80
10	19	120° 15'	20.1	20.1	28.75
11	20	102° 45'	20.81	20.81	60
12	21	135° 00'	5.3	28.75	80
13	22	120° 15'	20.1	20.1	28.75
14	23	102° 45'	20.81	20.81	60
15	24	135° 00'	5.3	28.75	80
16	25	120° 15'	20.1	20.1	28.75
17	26	102° 45'	20.81	20.81	60
18	27	135° 00'	5.3	28.75	80
19	28	120° 15'	20.1	20.1	28.75
20	29	102° 45'	20.81	20.81	60
21	30	135° 00'	5.3	28.75	80
22	31	120° 15'	20.1	20.1	28.75
23	32	102° 45'	20.81	20.81	60
24	33	135° 00'	5.3	28.75	80
25	34	120° 15'	20.1	20.1	28.75
26	35	102° 45'	20.81	20.81	60
27	36	135° 00'	5.3	28.75	80
28	37	120° 15'	20.1	20.1	28.75
29	38	102° 45'	20.81	20.81	60
30	39	135° 00'	5.3	28.75	80
31	40	120° 15'	20.1	20.1	28.75
32	41	102° 45'	20.81	20.81	60
33	42	135° 00'	5.3	28.75	80
34	43	120° 15'	20.1	20.1	28.75
35	44	102° 45'	20.81	20.81	60
36	45	135° 00'	5.3	28.75	80
37	46	120° 15'	20.1	20.1	28.75
38	47	102° 45'	20.81	20.81	60
39	48	135° 00'	5.3	28.75	80
40	49	120° 15'	20.1	20.1	28.75
41	50	102° 45'	20.81	20.81	60
42	51	135° 00'	5.3	28.75	80
43	52	120° 15'	20.1	20.1	28.75
44	53	102° 45'	20.81	20.81	60

DP1031933

Registered: 20/9/2001

This is sheet 2 of 5 sheets

Dated 12 July 2001

Survey prepared under the Survey Act 1972

Plan Form 3 of the date of 5 sheets

Issued by the Registrar-General, 1919, as amended by Section 10(1) of the Act, 1933

Adapted from the Survey Act 1972

Public Address & Imprest

For use where parts of a plan are not shown on Plan Form 2

(CONTINUED FROM SHEET 1)

PURSUANT TO SECTION 88B OF THE CONVEYANCING ACT, 1919, AS AMENDED IT IS INTENDED TO:-

CREATE:


- 1 EASEMENT FOR DRAINAGE OF SEWAGE 3 WIDE, 4 WIDE, 7 WIDE, 8 WIDE, 12 WIDE, 14 WIDE, 32 WIDE, 16 WIDE & VARIABLE WIDTH.
- 2 EASEMENT FOR DRAINAGE OF WATER 7 WIDE, 12 WIDE, 14 WIDE, 32 WIDE, 16 WIDE & VARIABLE WIDTH.
- 3 EASEMENT FOR ELECTRICITY SUPPLY 3 WIDE.
- 4 RIGHT OF CARRIAGE WAY 6 WIDE, 20 WIDE, 32 WIDE, 16 WIDE & VARIABLE WIDTH.
- 5 EASEMENT FOR WATER SUPPLY 8 WIDE
- 6 RIGHT OF CARRIAGE WAY 6 WIDE & 8 WIDE.
- 7 RESTRICTION ON THE USE OF LAND.
- 8 RESTRICTION ON THE USE OF LAND.
- 9 RESTRICTION ON THE USE OF LAND.
- 10 RESTRICTION ON THE USE OF LAND.
- 11 RESTRICTION ON THE USE OF LAND
- 12 RESTRICTION ON THE USE OF LAND.

RELEASE:

- 1 EASEMENT FOR DRAINAGE AND SERVICES 20 WIDE (DP1004701).
- 2 EASEMENT TO DRAIN SEWAGE 3 WIDE (DP1004702)
- 3 RIGHT OF CARRIAGE WAY 6 WIDE AND VARIABLE WIDTH (DP1002806)
- 4 EASEMENT FOR SERVICES OVER EXISTING LINE OF PIPE (DP1002805).

Reduction Ratio: 1:800

WARNING: CREASING OR FOLDING WILL LEAD TO MISLATION
 TO BE MADE IN CONJUNCTION WITH PLAN FORM 2
 FOR CONNECTIONS BETWEEN STATE SURVEY MARKS - SEE SHEET 5

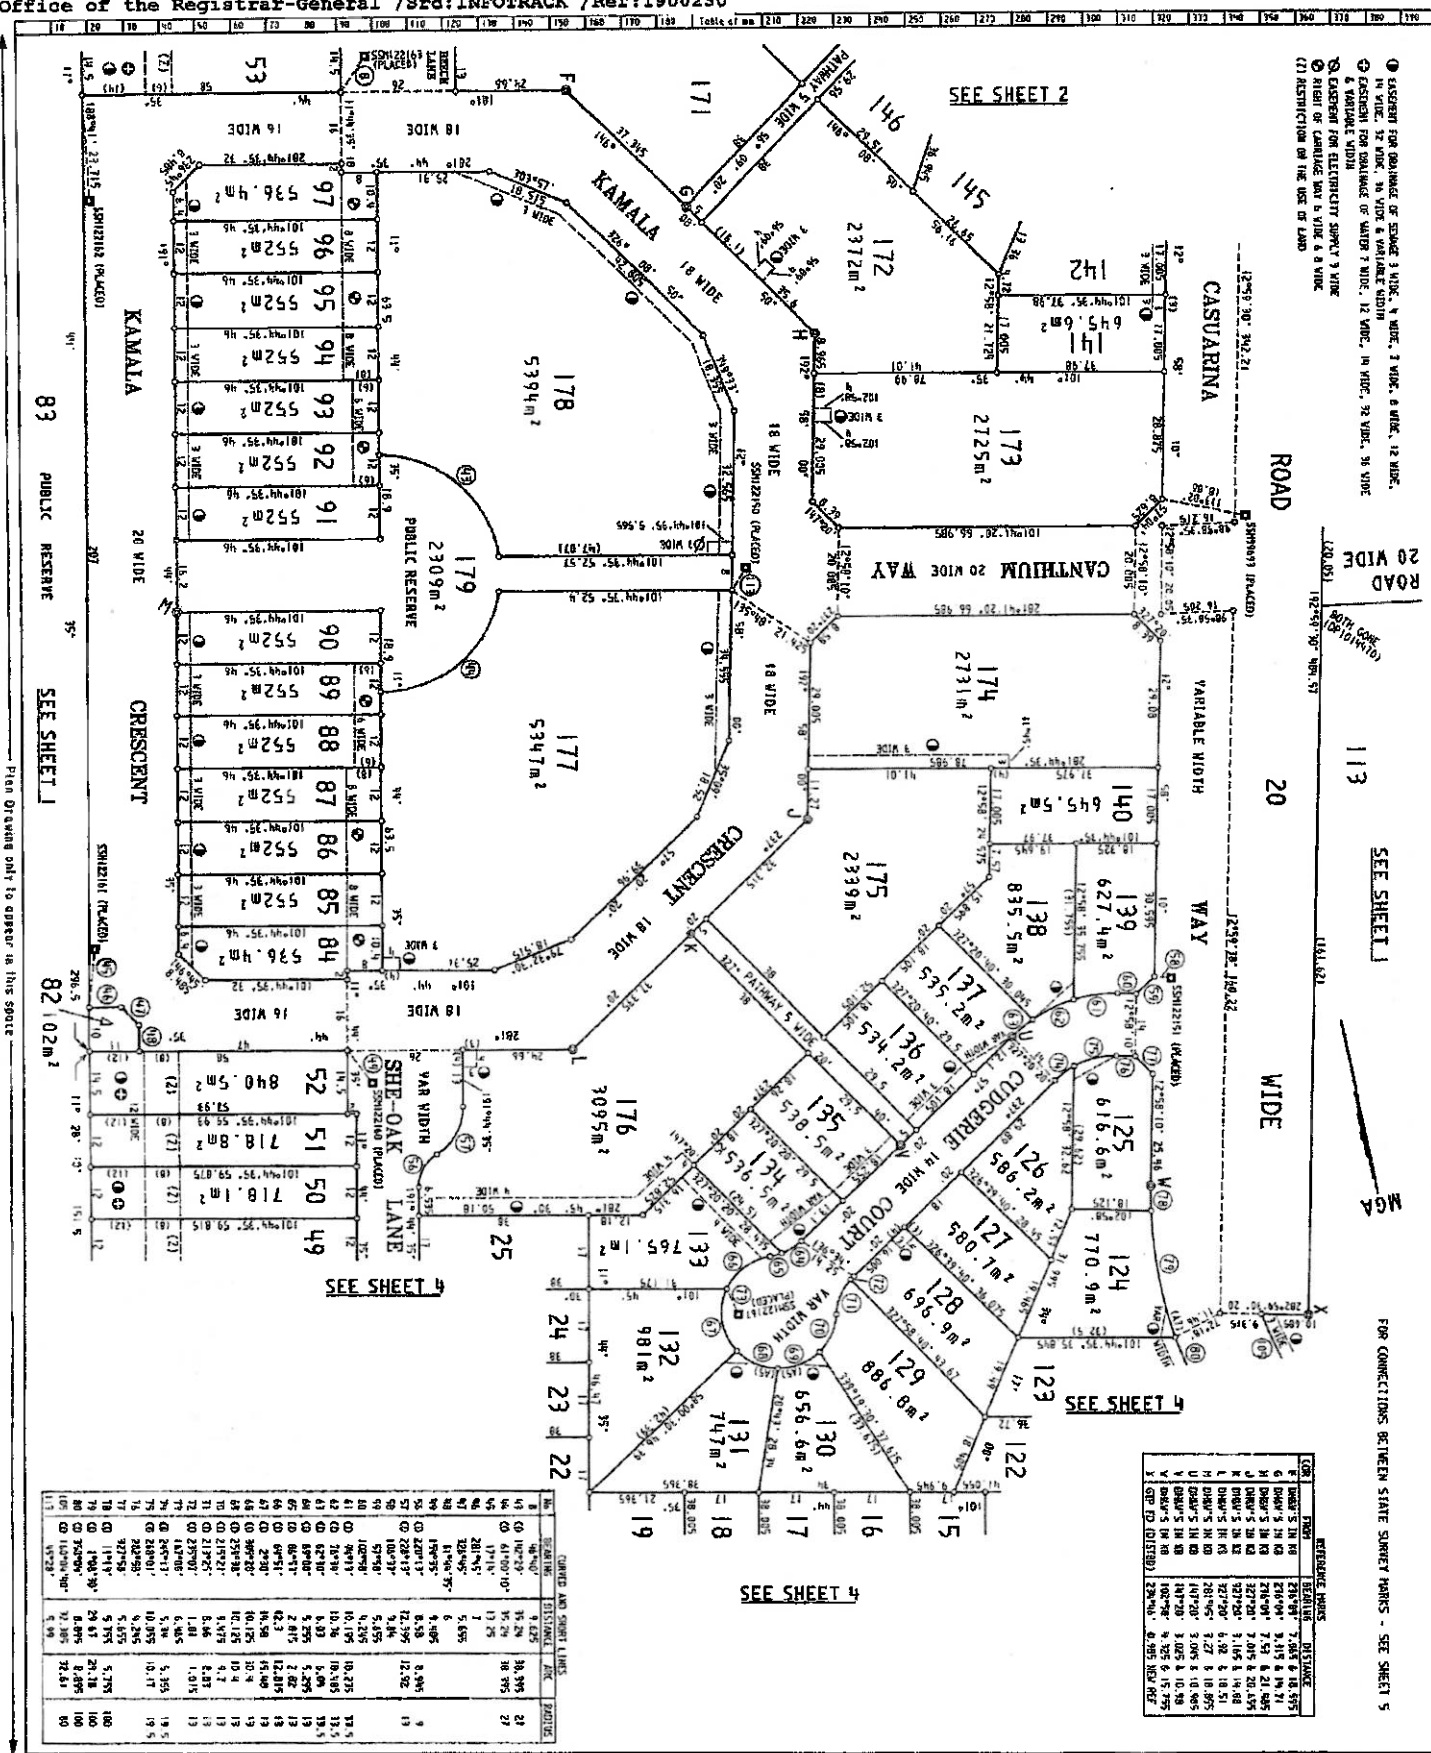

- ① EASEMENT FOR DRAINAGE OF ROAD 3 WIDE, 4 WIDE, 5 WIDE, 6 WIDE, 8 WIDE, 12 WIDE, 18 WIDE, 20 WIDE & VARIABLE WIDTH
- ② EASEMENT FOR DRAINAGE OF WATER 7 WIDE, 12 WIDE, 18 WIDE, 20 WIDE, 25 WIDE
- ③ VARIABLE WIDTH
- ④ EASEMENT FOR ELECTRICITY SUPPLY 3 WIDE
- ⑤ RIGHT OF WAY 3 WIDE & 4 WIDE
- ⑥ RIGHT OF WAY 3 WIDE & 4 WIDE
- ⑦ RESTRICTION ON THE USE OF LAND

LOT	AREA	REFERENCE MARKS	DISTANCE	BEARING
1	171	171	1.000	0° 00' 00"
2	172	172	1.000	0° 00' 00"
3	173	173	1.000	0° 00' 00"
60	230	230	1.000	0° 00' 00"

LOT	AREA	REFERENCE MARKS	DISTANCE	BEARING
1	171	171	1.000	0° 00' 00"
2	172	172	1.000	0° 00' 00"
3	173	173	1.000	0° 00' 00"
60	230	230	1.000	0° 00' 00"

Reduction Ratio: 1:800

Scale: 1:800

DP1031933

Registered: 20/9/2001

This is plan 3 of the plan of 5 sheets dated 12 JULY 2001

Survey registered under the Survey Act 1981

This is plan 3 of the plan of 5 sheets covered by Subdivision Certificate No. 623 of 2001


For use where shown in accordance with Part 4 of Plan 2

Survey registered under the Survey Act 1981

This is plan 3 of the plan of 5 sheets covered by Subdivision Certificate No. 623 of 2001

Survey registered under the Survey Act 1981

This is plan 3 of the plan of 5 sheets covered by Subdivision Certificate No. 623 of 2001

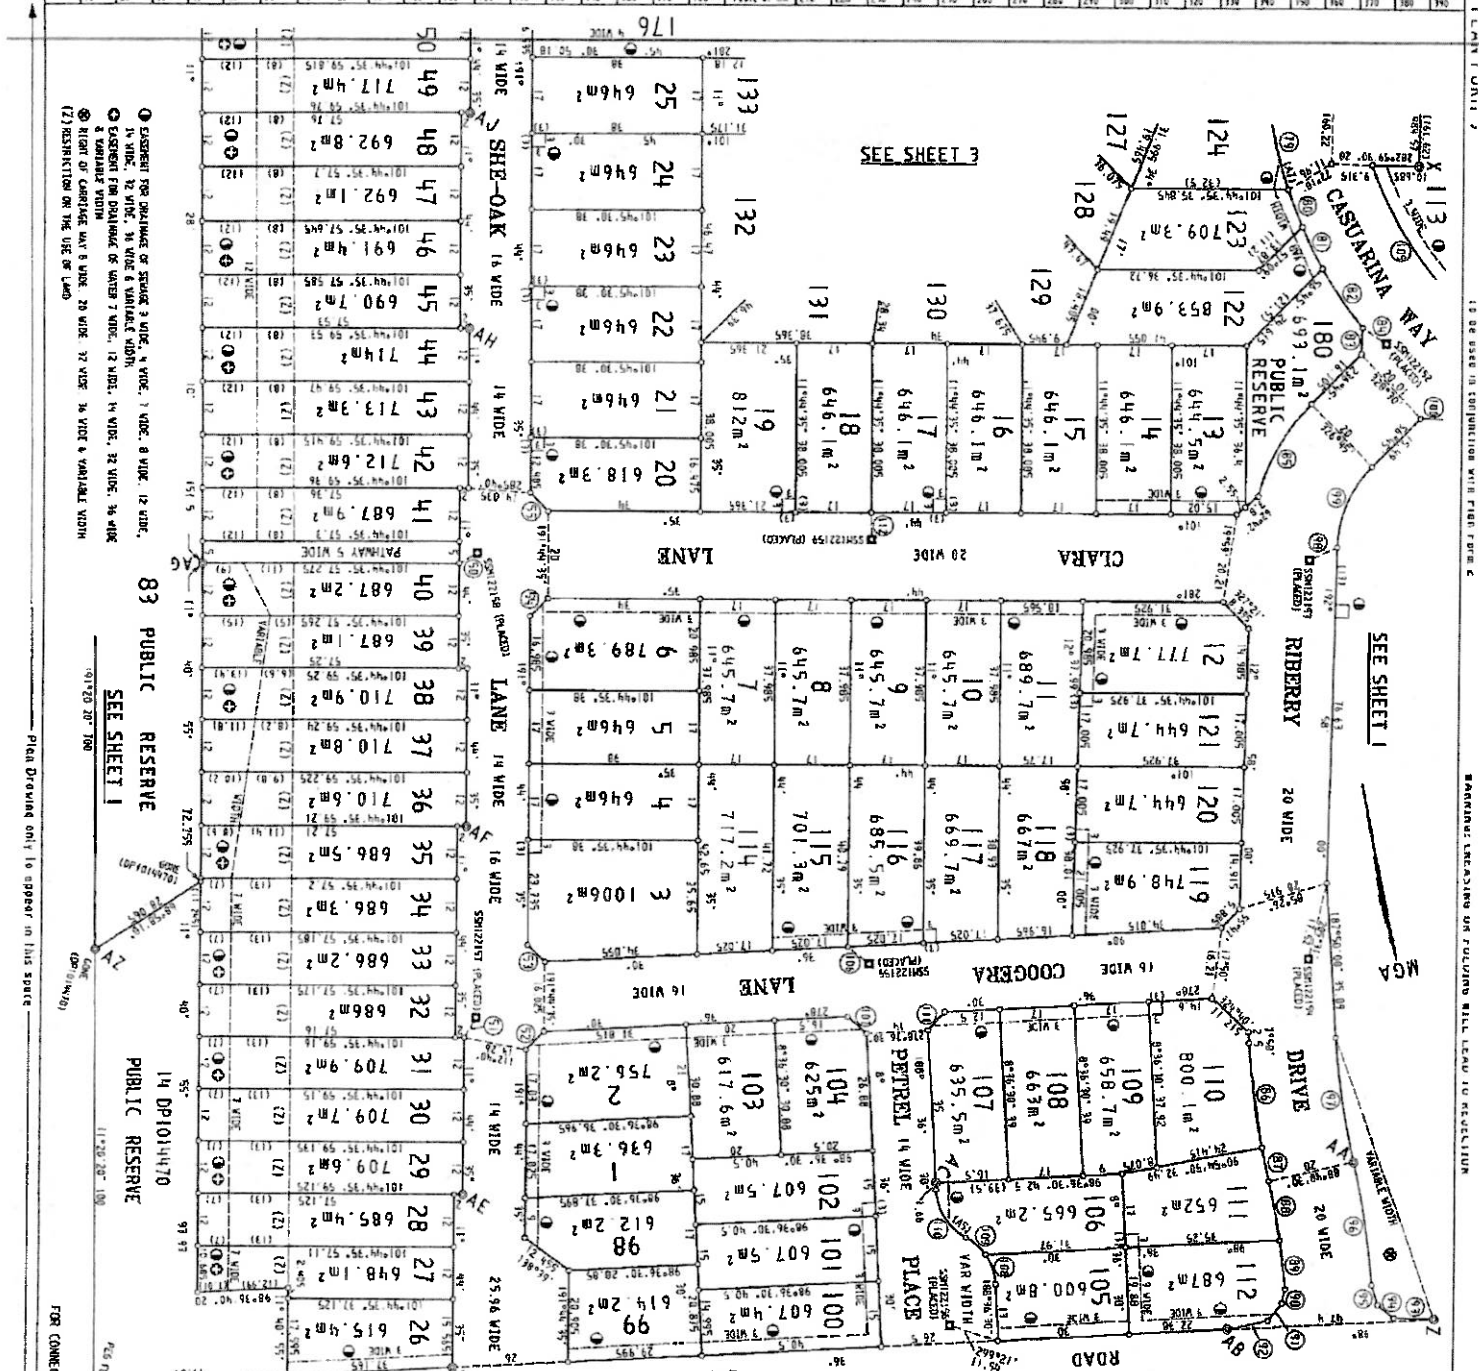

LOT NO.	AREA (sqm)	PERMITS	REMARKS
100	607.5		
101	607.5		
102	607.5		
103	617.6		
104	625.2		
105	607.5		
106	665.2		
107	635.5		
108	603.8		
109	658.7		
110	800.1		
111	652.8		
112	687.8		
113	600.8		
114	100.8		
115	701.3		
116	685.5		
117	669.7		
118	667.8		
119	1748.9		
120	644.7		
121	644.7		
122	653.9		
123	709.3		
124	646.1		
125	646.1		
126	646.1		
127	646.1		
128	646.1		
129	646.1		
130	646.1		
131	646.1		
132	812.2		
133	646.1		
25	646.1		
26	615.4		
27	648.1		
28	685.4		
29	709.6		
30	709.7		
31	709.9		
32	686.2		
33	686.2		
34	686.3		
35	686.3		
36	710.6		
37	710.8		
38	710.9		
39	687.2		
40	687.2		
41	687.9		
42	712.6		
43	713.3		
44	714.4		
45	690.7		
46	691.4		
47	692.1		
48	692.8		
49	717.4		

DP1031933

Approved 20/01/2001

Plan to show of the plan of 5 acres covered by Subdivision Certificate No. C23 dated 12 JULY 2001

Survey registered under the Survey Act 1981

Not to show of the plan of 5 acres covered by Subdivision Certificate No. C23 of 'D'

Additional Survey Information: [http://www.survey.nsw.gov.au](#)

Other notices to be displayed


For any other notes or instructions see the plan on Plan Page 2.

Scale: 1:800

As per the Survey Act 1981

To be used in conjunction with Plan Form 2

WARNING: CREATING OR FOLDING WILL LEAD TO REJECTION

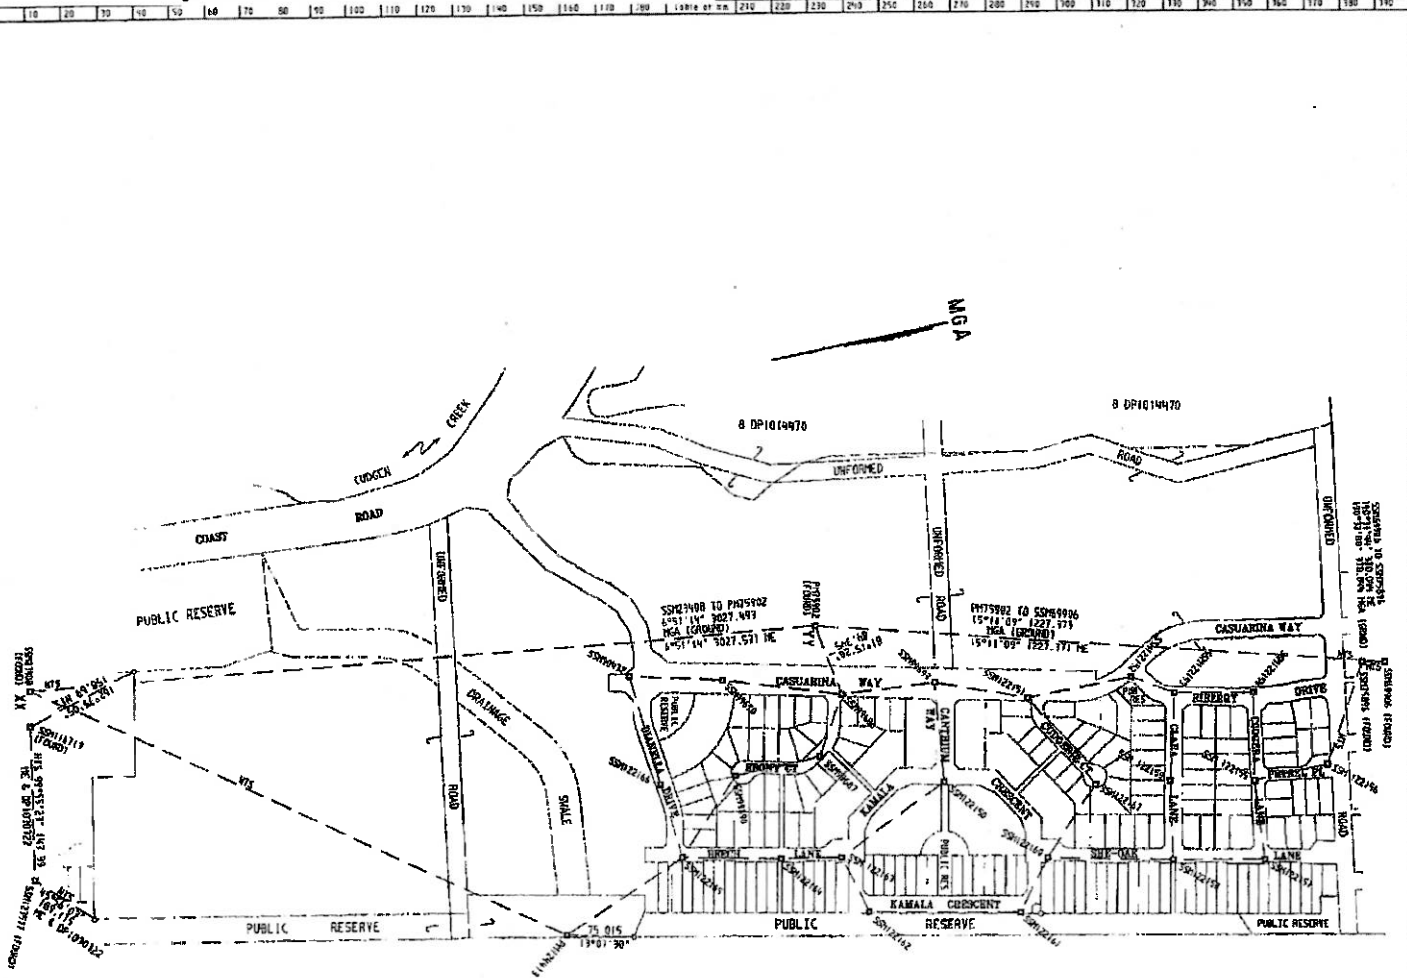

MARK	EASTING	NORTHING	ZONE	CLASS	ORDER
SSM23408	555698.013	686210.124	56	B	U
PT57902	556059.170	687021.489	56	B	U
PT57906	556412.904	687075.302	56	B	U
SSM63906	558380.583	687388.978	56	B	U

COMBINED SEA LEVEL AND SCALE FACTOR 0.999631
 SOURCE: MGA COORDINATES ADAPTED FROM
 SURVEYOR GENERAL'S DEPARTMENT
 DATED 14 FEBRUARY & 20 APRIL 2001

CONNECTIONS BETWEEN PERMANENT MARKS

FROM	TO	BEARING	DISTANCE
SSM122156	SSM122155	176°30'46"	205.727
SSM122155	SSM122157	178°07'32"	80.92
SSM122157	SSM122158	99°29'05"	89.026
SSM122158	SSM122160	101°25'55"	105.756
SSM122160	SSM122161	152°22'57"	141.64
SSM122161	SSM122162	127°05'26"	69.508
SSM122162	SSM122163	191°04'32"	170.13
SSM122163	SSM122164	259°50'58"	69.786
SSM122164	SSM122165	140°28'16"	60.016
SSM122165	SSM122166	42°18'12"	111.675
SSM122166	SSM122167	157°02'22"	158.356
SSM122167	SSM122168	193°04'03"	85.781
SSM122168	SSM122169	76°56'17"	128.301
SSM122169	SSM122170	265°31'39"	107.173
SSM122170	SSM122171	16°17'32"	175.303
SSM122171	SSM122172	100°27'17"	80.385
SSM122172	SSM122173	241°15'20"	71.891
SSM122173	SSM122174	120°37'30"	97.305
SSM122174	SSM122175	178°53'13"	109.903
SSM122175	SSM122176	135°02'54"	113.171
SSM122176	SSM122177	4°17'58"	143.285
SSM122177	SSM122178	95°45'08"	108.718
SSM122178	SSM122179	155°23'54"	104.285
SSM122179	SSM122180	300°04'25"	108.718
SSM122180	SSM122181	69°04'26"	129.403
SSM122181	SSM122182	194°04'13"	96.007
SSM122182	SSM122183	0°18'23"	118.002
SSM122183	SSM122184	31°01'41"	51.04
SSM122184	SSM122185	104°08'43"	96.949
SSM122185	SSM122186	99°25'28"	88.43
SSM122186	SSM122187	11°20'22"	98.74
SSM122187	SSM122188	100°09'05"	100.189

NOTE
 THIS SHEET SHOWS CONNECTIONS BETWEEN PERMANENT MARKS ONLY
 ALL MARKS ARE PLACED UNLESS SHOWN "(FOUND)"
 EASEMENTS HAVE BEEN OMITTED FOR CLARITY
 FOR LOT DIMENSIONS - SEE SHEETS 1 TO 4

DP1031933

Revised: 20/9/2001
 Plan Form 3 of 5 sheets
 Date: 12 JULY 2001

Survey registered under the Survey Act 1958.
 This is sheet 5 of the plan of 5 sheets
 covered by Subdivision Certificate No. C 23
 of O.
 *Adapted from *Surveyors' Handbook*
 *Bibliography: *Surveyors' Handbook*
 For use where space is insufficient to set out on
 Plan Form 2.

DP1031933

Instrument setting out terms of Easements or Profits à Prendre intended to be created or released and of Restrictions on the Use of Land or Positive Covenants intended to be created pursuant to Section 88B Conveyancing Act 1919.

(Sheet 1 of 15 sheets)

Plan: Subdivision covered by Council's Certificate No G 23 of 2001

Full name and address of owner of the land:

Kings Beach (No. 2) Pty Limited ACN 088 124
 190 of C/- Consolidated Properties, Level 12,
 344 Queen Street, Brisbane, Qld, 4000

Full name and address of mortgagee of the land:

Westpac Administration Pty Limited ACN 008
 617 203 of Westpac Legal, Level 5, 1 Farrell
 Place, Canberra, ACT, 2600

Investment Management Australia Limited ACN
 088 366 867 of Level 5, Comalco Place, 12
 Creek Street, Brisbane, Qld, 4000

Part 1 (Creation)

Number of item shown in the intention panel on the plan	Identity of easement, profit à prendre, restriction or positive covenant to be created and referred to in the plan	Burdened lot(s) or parcel(s):	Benefited Lot(s), bodies or Prescribed Authority:
1	Easement for drainage of sewage 3 wide, 4 wide, 7 wide, 8 wide, 12 wide, 14 wide, 32 wide, 36 wide and variable width.	1-14 (inclusive), 17, 19, 20, 22, 24, 26-81 (inclusive), 84-113 (inclusive), 115-117 (inclusive), 119-125 (inclusive), 128, 130, 131, 133-138 (inclusive), 141-152 (inclusive), 154, 156-169 (inclusive), 171-174 (inclusive), 176, 177, 178	Tweed Shire Council
2	Easement for drainage of water 7 wide, 12 wide, 14 wide, 32 wide, 36 wide and variable width.	27-70 (inclusive)	Tweed Shire Council
3	Easement for electricity supply 3 wide.	178	North Power
4	Right of Carriageway 8 wide, 20 wide, 32 wide, 36 wide and variable width.	113, 70	Tweed Shire Council

DP1031933

(Sheet 2 of 15 sheets)

5	Easement for water supply 8 wide.	70	Tweed Shire Council
6	Right of carriageway 6 wide and 8 wide.	84 85 86 87 88 89 90 91 92 93 94 95 96 97	85-90 (inclusive) 86-90 (inclusive) 87-90 (inclusive) 88-90 (inclusive) 89, 90 90 91 91, 92 91-93 (inclusive) 91-94 (inclusive) 91-95 (inclusive) 91-96 (inclusive)
7	Restriction(s) on the use of land.	Each lot of 27-69 (inclusive)	Every other lots of 27-69 (inclusive)
8	Restriction(s) on the use of land.	113, 70	Tweed Shire Council
9	Restriction(s) on the use of land.	113, 70	Tweed Shire Council
10	Restriction(s) on the use of land.	1-81 (inclusive), 84-169 (inclusive), 171-178 (inclusive)	Tweed Shire Council
11	Restriction(s) on the use of land.	Each lot	Tweed Shire Council
12	Restriction(s) on the use of land.	Each lot of 1-69 (inclusive), 71-81 (inclusive) 84-112 (inclusive), 114-168 (inclusive).	Every other lot of 1-69 (inclusive), 71-81 (inclusive), 84-112 (inclusive), 114-168 (inclusive)

Part 1A (Release)

Number of item shown in the intention panel on the plan	Identity of easement, profit à prendre to be released and referred to in the plan	Burdened lot(s) or parcel(s):	Benefited Lot(s), bodies or Prescribed Authority:
1	Easement for drainage and services 20 wide (DP 1014470)	5/1014470	Tweed Shire Council
2	Easement to drain sewage 3 wide (DP 1014470)	5/1014470 6/1014470	Tweed Shire Council
3	Right of carriage way 46.46 wide and variable (DP 1002896)	7/1014470	Tweed Shire Council

DP1031933

(Sheet 3 of 15 sheets)

4	Easement for services over existing line of pipe (DP 1002896)	7/1014470	Tweed Shire Council
---	---	-----------	---------------------

Part 2 (Terms)

1. Terms of easement for electricity supply 3 wide thirdly referred to in the abovementioned plan:

As set out in registered memorandum 3820073.
2. Terms of right of carriage way 8 wide, 20 wide, 32 wide, 36 wide and variable width fourthly referred to in the abovementioned plan:

The terms of rights of carriage way detailed in Part 1 of Schedule 4A of the Conveyancing Act 1919 is amended by adding a new paragraph as follows:-

"The Authority benefited by the right of carriage way may authorise use of the right of carriage way by members of the general public for purposes including a cycle way."
3. Terms of Restriction on Use seventhly referred to in the abovementioned plan:

On each lot burdened no building, structure or other improvement (except fencing or landscaping) shall be constructed or made between the Eastern boundary of the lot burdened and the broken line designated (Z) on the plan.
4. Terms of Restriction on Use eighthly referred to in the abovementioned plan:

Direct vehicular access to and from the Coast Road from each lot burdened is prohibited other than from approved junctions.
5. Terms of Restriction on Use ninthly referred to in the abovementioned plan:

Alteration of the finished ground levels of the acoustical bund within 1 metre of the boundary of the lots burdened and the Coast Road is prohibited.
6. Terms of Restriction on Use tenthly referred to in the abovementioned plan:
 - 6.1 Roof water from dwellings or structures must be discharged to an infiltration pit sized to accommodate the 3 month average recurrence interval storm.
 - 6.2 Any infiltration pit created on a lot burdened shall be approved by the certifying authority that certifies any construction certificate for any dwelling constructed on a lot burdened and any application to the certifying authority for a construction certificate in respect of a dwelling shall be accompanied by a design for the proposed infiltration pit.

DP1031933

(Sheet 4 of 15 sheets)

7. Terms of Restriction on Use eleventhly referred to in the above mentioned plan:

7.1 No plants listed herein shall be planted or grown on each lot burdened:

Vines and Creepers

Common Name

Asparagus fern

Balloon vine

Black-eyed Susan

Blue Thunbergia

Cape Ivy

Cats Claw Creeper

Climbing Fig

Climbing Nightshade

Dutchman's Pipe

Flame Flower

Florists Smilax

Japanese Honeysuckle

Kudzo

Madeira Vine

Morning Glory:

Blue morning Glory

Coastal Morning Glory

Purple Morning Glory

Moon Flower

Moth Vine

Passionfruit:

Corky Passionfruit Vine

White Passionfruit Flower

Edible Passionfruit

Skyflower

Thorny Poinciana

Species

Asparagus africanus

Asparagus plumosus

Cardiospermum grandiflorum

Thunbergia alata

Thunbergia grandiflora

Delairea odorata

Macfadyena unguis – cati

Ficus pumila

Solanum seaforthianum

Aristolochia elegans

Pyrostegia venusta

Myrsiphyllum asparagoides

Lonicera japonica

Pueraria lobata

Anredera cordifolia

Ipomea indica

Ipomea cairica

Ipomea purpurea

Ipomea alba

Araujia sericiflora

Passiflora suberosa

Passiflora subpeltata

Passiflora edulis

Duranta spp.

Caesalpinia decapetala

Groundcovers

Arum Lily

Bugle Lily

Balsam, Busy Lizzie

Blue Periwinkle

Canna Lily

Cardamon Ginger

Coral Berry

Crocosmia

Crucifix Orchid

Elephants Ears

Fishbone Fern

Freckle Face

Glory Lily

Ground Asparagus

Hairy Commelina

Kahill Ginger

White Flowered Ginger

Pink Flowered Ginger

Zantedescantia aethiopica

Watsonia bulbifera

Impatiens walleriana

Vinca major

Canna indica

Alpinia calcarata

Rivina humilis

Crocosmia crocosmia

Epidendrum sp.

Alocasia aroides

Nephrolepis exalta

Nephrolepis cordifolia

Hypoestes sanguinolenta

Gloriosa superba


Protasparagus aethiopicus

Commelina benghalensis

Hedychium gardnerianum

Hedychium spicatum

Hedychium coxinium

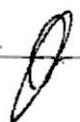

DP1031933

(Sheet 5 of 15 sheets)

Mother in Laws Tongue	<i>Sansevieria</i> spp.
Mother of Millions	<i>Bryophyllum daigremontiana</i>
Resurrection Plant	<i>Bryophyllum pinnatum</i>
Painted Spurge	<i>Euphorbia cyathophora</i>
Shasta Daisy	<i>Dendranthema maxima</i>
Silver-leaved Desmodium	<i>Desmodium uncinatum</i>
Wandering Jew, Tradie, Striped	<i>Tradescantia fluminensis</i>
Wandering Jew, Striped Tradie	<i>Zebrina pendula</i>

Shrubs

<i>Ardisia</i>	<i>Ardisia crenata</i>
Bamers Grass	<i>Pennisetum purpureum</i>
Bamboo:	
Black Bamboo	<i>Phyllostachys nigra</i>
Creeping Bamboo	<i>Arundinaria</i> ssp.
Running Bamboo	<i>Bambusa</i> ssp.
Bitou Bush	<i>Chrysanthemoides monilifera</i>
Buddleja	<i>Buddleja madagascariensis</i>
Cassia, Winter Senna	<i>Senna pendula</i> var. <i>glabrata</i>
Smooth Senna	<i>Senna X floribunda</i>
Castor Oil Plant	<i>Ricinus communis</i>
Century Plant	<i>Agave</i> spp.
Cestrum:	
Green Cestrum	<i>Cestrum parqui</i>
Night Cestrum	<i>Cestrum nocturnum</i>
Orange Cestrum	<i>Cestrum aurantiacum</i>
Coffee	<i>Coffea arabica</i>
Dombeya	<i>Eugenia dombeya</i>
Honey Locust	<i>Gleditsia triacanthos</i>
Lantana	<i>Lantana camara</i>
Ochna	<i>Ochna serrulata</i>
Orange Jessamine	<i>Murraya exotica</i> <i>Murraya paniculata</i>
Privet:	
Large-leaved	<i>Ligustrum lucidum</i>
Small-leaved	<i>Ligustrum sinense</i>
Singapore Daisy	<i>Wedelia trilobata</i>
Tobacco Bush	<i>Solanum mauritianum</i>

Trees

African Tulip Tree	<i>Spathodea campanulata</i>
Black Locust	<i>Robinia pseudoacacia</i>
Brazilian Cherry	<i>Eugenia uniflora</i>
Broad-leaved Pepper Tree	<i>Schinus terebinthifolia</i>
Brazilian Pepper Tree	<i>Schinus areia</i>
Cadagi	<i>Corymbia torelliana</i> (syn. <i>Eucalyptus torelliana</i>)
Camphor Laurel	<i>Cinnamomum camphora</i>
Chinese Elm	<i>Celtis sinensis</i>
Cockspur Coral Tree	<i>Erythrina crista-galli</i>
Coral Tree	<i>Erythrina sykesii</i>
Orange Coral tree	<i>Erythrina nigra</i>
Cocos Palm,	<i>Syagrus romanzoffiana</i>

DP1031933

(Sheet 6 of 15 sheets)

Queen Palm	
Golden Rain Tree	Koelreuteria paniculata
Golden Trumpet Tree	Tabebuia chrysantha
Guava:	
Cherry Guava	Psidium cattleianum
Large Yellow Guava	Psidium guajava
Icecream Bean	Inga spp.
Jaboticaba	Eugenia jaboticaba
Jacaranda	Jacaranda mimosifolia
Loquat	Eriobotrya japonica
Mexican Tree Fern Tree	Schizolobium parahibum
Mulberry	Morus nigra
	Morus rubra
	Morus alba
Pine Tree	Pinus ellioti
	Pinus patula
	Pinus radiata
	Tipuana tipu
Racehorse Tree,	
Pride of Bolivia	
Rhus tree	Toxicodendron succedaneum
Rubber Tree	Ficus elastica
Tree of Heaven	Ailanthus altissima
Umbrella Tree	Schefflera actinophylla
Willow	Salix spp.

- 7.2 No person occupying a lot burdened shall have more than one dog upon any lot burdened and shall not have any such dog unless the boundaries of the subject lot are securely fenced.
- 7.3 No person occupying any lot burdened may have a dog unless it is registered with the Tweed Shire Council and the relevant fee paid by the applicant and a secure dog-proof compound has been constructed upon the lot and such compound has been approved by the Tweed Shire Council.
- 7.4 No person occupying any lot may retrieve a dog that has been impounded by the Tweed Shire Council unless that person can satisfy Tweed Shire Council that a secure dog-proof compound has been constructed on the subject lot.
- 7.5 No person occupying any lot shall have more than one cat upon any lot, such cat being desexed and any such cat must be restrained within the building on the subject lot or within a secure night-cage between the hours of 6.00pm and 6.00am daily.
8. Terms of Restriction on Use twelfthly referred to in the abovementioned plan:
- 8.1 **Definitions**
- (1) "AMCORD" means the Australian Model Code of Residential Development;
- (2) "ARC" or "Architectural Review Committee" means a committee nominated by Kings Beach from time to time;

DP1031933

(Sheet 7 of 15 sheets)

- (3) **"Beachfront Lot"** means a Lot which fronts the beach, adjoins the beach or is separated from the beach by only an esplanade;
- (4) **"Building Works"** means any works or proposed works in respect of a Lot or Lots including without limitation proposed external construction, alterations, additions, extensions and repairs whether to dwellings or associated structures or buildings, or fences, retaining walls, exterior lighting, driveways or recreational facilities. It includes landscaping and tree planting, painting and repainting;
- (5) **"Building Works Consent Body"** means Kings Beach or the ARC;
- (6) **"Consolidation"** means a proposal by a proprietor of a Lot to consolidate that Lot with one or more other Lots as one land title;
- (7) **"Corner Lot"** means a lot bounded by 2 or more roads where the roads intersect and join;
- (8) **"Council"** means Tweed Shire Council;
- (9) **"Design and Building Standards"** means, in relation to the Main Dwelling and other structures:
 - (a) a maximum height of 2 storeys;
 - (b) a rooftop observatory (3rd level) will be allowed (except for Beachfront Lots) if:
 - (i) the Building Works Consent Body deems it to be designed in compliance with Main Dwelling requirements; and
 - (ii) the area of the observatory does not exceed 36 square metres; andin any event, the maximum height must not exceed 12 metres;
 - (c) minimum setback from the Street Front Boundary is 6 metres, except in relation to verandahs, the setback for which must be in accordance with clause 1.1(9)(q);
 - (d) minimum setback from a Secondary Street Boundary of a Corner Lot of 3 metres;
 - (e) minimum Side Boundary setback of 900mm to the fascia and in compliance with Element 5.4; Building Envelope and Siting of AMCORD, except that in relation to:



DP1031933

(Sheet 8 of 15 sheets)

- (i) a Non-Beachfront Lot, a side or rear wall of a garage may abut the Side or Rear Boundary and must be constructed of maintenance free materials such as masonry; and
 - (ii) for a Beachfront Lot, a side wall of a garage may abut the Side Boundary and must be constructed of maintenance free materials such as masonry;
- (f) minimum Rear Boundary setback of 6 metres, and in accordance with Element 5.4 - Building Envelope and Siting, of AMCORD. For a Beachfront Lot, the Rear Boundary is the boundary line between the 2(e) Zone and the 7(f) Zone and no setback is required from this line;
- (g) Site Coverage must not exceed 50% of the area of a Lot;
- (h) roofing only of matt finished profiled metal deck (eg. copper, zinc or Colourbond) or flat shingle profile tiles;
- (i) minimum eaves overhang of 600mm;
- (j) no curved or undulating parapets;
- (k) external walls of Main Dwelling only of the following materials:
- (i) masonry finished in a rendered and painted textured finish;
 - (ii) masonry finished in a bagged and painted finish;
 - (iii) fibre cement wall sheeting;
 - (iv) timber shingles; and/or
 - (v) timber weather boards or plywood with a painted or stained finish;
 - (vi) plain brickwork (subject to clause 1.1(9)(l));
 - (vii) metal deck cladding (subject to clause 1.1(9)(m));
- (l) maximum 10% plain brickwork on total area of external wall surfaces and 100% solid construction of walls only with ARC approval;



DP1031933

(Sheet 9 of 15 sheets)

- (m) metal deck cladding not to exceed 50% of total area of external wall surfaces;
- (n) external colours to complement the beach surroundings;
- (o) ground floor windows and verandahs suitably screened by dense landscaping or screen fencing to a maximum height of 1.8 metres;
- (p) screening of windows of habitable rooms or balconies on any upper levels with outlook at an angle closer than 45 degrees to a habitable window or balcony of an adjacent dwelling, by one of the following solutions:
 - (i) fixed obscure glazing of that part of the window below 1500mm above floor level; or
 - (ii) fixed external screens; or
 - (iii) sill height above 1500mm from floor level.
- (q) verandah minimum Street Front Boundary setback of 3 metres;
- (r) verandah supports only of timber, galvanized steel or masonry construction and painted or stained of colour compatible with Main Dwelling;
- (s) verandah roof compatible in colour, material and form with Main Dwelling;
- (t) where possible, garages to be located so that they are visually unobtrusive from the street;
- (u) minimum setback for garage from Street Front Boundary of 5 metres;
- (v) minimum of 2 car spaces for a Lot, of these at least 1 must be covered and if dual occupancy, a minimum of 3 car spaces;
- (w) not more than 1 driveway and crossover for each Lot, no wider than 4 metres at the street boundary, with at least 0.75 metres of screen planting between the driveway and the Side Boundary;
- (x) outdoor structures, including pergolas, gazebos and storage shed only constructed of materials complementary to Main Dwelling;

DP1031933

(Sheet 10 of 15 sheets)

- (y) open-sided pergolas may be built to Side Boundary or Rear Boundary only if no greater than 5 metres in length and they do not impede a Lot's amenity or view;
- (z) driveways finished only with:
 - (i) masonry/clay pavers;
 - (ii) exposed aggregate concrete finish;
 - (iii) sleepers or timber boards;
 - (iv) gravel; or
 - (v) coloured concrete with inserts;provided that finishes over Council's nature-strip are to comply with Council's "Access to Property" policy;
- (aa) fencing for a Non-Beachfront Lot, (which is not a Corner Lot) as follows:
 - (i) to Street Front Boundary to maximum height of 1.2 metres, no more than 75% solid construction and constructed only from timber, brushwood or masonry (metal railings permitted).
 - (ii) Side Boundary fencing to maximum height of 1.2 metres from Street Front Boundary to building line and maximum height of 1.8 metres for remaining length of Lot, constructed only from timber, brushwood or masonry.
 - (iii) Rear Boundary Fencing to a maximum height of 1.8 metres and constructed only from timber, brushwood or masonry.
- (bb) fencing for a Beachfront Lot as follows:
 - (i) to Street Front Boundary to maximum height of 1.2 metres, no more than 75% solid construction and constructed only from timber, brushwood or masonry (metal railings permitted).



DP1031933

(Sheet 11 of 15 sheets)

- (ii) Side Boundary fencing to a maximum height of 1.2 metres from Street Front Boundary to building line and maximum height of 1.8 metres up to the boundary line between the 2(e) Zone and the 7(f) Zone and a maximum height of 1.2 metres for the remaining length of the Lot, constructed only of timber, brushwood or masonry (metal railings permitted).
 - (iii) fencing between a Beachfront Lot and the beach reserve to be a maximum height of 1.2 metres;
 - (cc) fencing for a Non-Beachfront Lot which is a Corner Lot to Secondary Street Boundary to be a maximum height of 1.2 metres, no more than 75% solid construction and constructed of timber, brushwood or masonry (metal railings permitted);
- (10) **"Development Application"** means an application to Council for development consent in respect of a Lot;
 - (11) **"Kings Beach"** means Kings Beach (No. 2) Pty Ltd ACN 088 124 190;
 - (12) **"Lot"** means a lot in the Plan;
 - (13) **"Main Dwelling"** means the principal residence constructed or to be constructed on a Lot;
 - (14) **"Natural Benefits"** means the benefits of each Lot's natural elements to the intent that the westerly and southwesterly aspects should be limited to the siting of garages, laundries, storerooms and other service areas, and living, eating and sleeping spaces should be orientated predominantly to the north or northeast, using Element 5.1 - Site Planning of AMCORD 95 as a guideline.
 - (15) **"Non-Beachfront Lot"** means a Lot that is not a Beachfront Lot
 - (16) **"Plan"** means the plan of subdivision to which this Instrument relates.
 - (17) **"Primary Street Boundary"** means any boundary line, or part, which coincides with the alignment of the street to which the property is rated by Council (which is usually the narrowest boundary).
 - (18) **"Required Documents"** means 2 copies of all relevant documents to be lodged with or in respect of any Development Application, and any other documents requested by the Building Works Consent Body including:



DP1031933

(Sheet 12 of 15 sheets)

- (a) Sketch review application form as nominated by Kings Beach from time to time;
- (b) Schematic design drawings including a site plan to scale 1:200 showing:
- Northpoint;
 - Property lines with metes and bounds;
 - Building setbacks dimensioned;
 - Building footprint with entries, verandahs, balconies, terraces, pools, pergolas and overhangs shown;
 - Location of parking and garages;
 - Driveways, paths, landscaping and retaining walls;
- (c) Floor plans and roof plans (to scale 1: 100);
- (d) Elevation plan (scale 1: 100) showing materials and colours to be used, floor to floor heights, height to eaves and overall height from natural ground level, roof pitches and signage.
- (19) **"Rear Boundary"** means any boundary line, or part which coincides with the alignment of another property or public open space furthest away from the street;
- (20) **"Secondary Street Boundary"** means any boundary line, or part, which coincides with the alignment of a street which is not the Primary Street Boundary;
- (21) **"Side Boundary"** means any boundary line or part, which coincides with the alignment of another Lot;
- (22) **"Site Coverage"** means that portion of a Lot which is covered by a building or other structure having an impervious roof, including balconies and eaves;
- (23) **"Street Front Boundary"** means any boundary line, or part, of a Lot which coincides with the alignment of a primary street;
- (24) **"Temporary Structures"** means Building Works which do not comply with Design Standards, but have approval of the Building Works Consent Body and are associated with construction of Building Works which comply with Design and Building Standards and have the approval of the Building Works Consent Body;
- (25) **"Variation"** means consent by the Building Works Consent Body to Building Works which are inconsistent with the Design and Building Standards;
- (26) **"2(e) Zone"** means the 2(e) (Residential Tourist) Zone under the Tweed Local Environment Plan 1987;

DP1031933

(Sheet 13 of 15 sheets)

- (27) "7(f) Zone" means the 7(f) (Environmental Protection (Wetlands)) Zone and 7(f) (Environmental Protection (Coastal Lands)) Zone under the Tweed Local Environmental Plan 1987 as these may apply to the Lots.

8.2 Restriction

- (1) No Development Application may be made without the prior written approval of the Building Works Consent Body.
- (2) No Building Works (other than Temporary Structures) may be commenced on a Lot without the prior written approval of the Building Works Consent Body, which consent may be given, given on conditions, or refused in the discretion of the Building Works Consent Body. The Building Works Consent Body will not unreasonably withhold its consent if the Building Works comply with Design and Building Standards.
- (3) Building Works must not differ from works approved by the Building Works Consent Body without a Variation which may be approved or refused by the Building Works Consent Body in its absolute discretion.
- (4) No Consolidation may take place without the prior written approval of the Building Works Consent Body (in its absolute discretion).
- (5) No application for consent of the Building Works Consent Body in respect of Building Works or Consolidation may be made without that application being accompanied by Required Documents.
- (6) A Lot must not be left in a vacant state for more than:
 - (a) 2 years from the date of this instrument; or
 - (b) if the Lot has been purchased from Kings Beach, 2 years from the date of settlement of the purchase of the Lot from Kings Beach,without a Main Dwelling being constructed (and completed) on the Lot during such period and landscaping (to a reasonable standard) being made within 3 months of completion of Building Works of the Main Dwelling.
- (7) Temporary Structures must not be erected on a Lot unless associated with the construction of the Main Dwelling and then only present for the duration of the construction period.

DP1031933

(Sheet 14 of 15 sheets)

- (8) For the benefit of any adjoining land owned by Kings Beach (No. 2) Pty Ltd ACN 088 124 190, but only during the ownership thereof by Kings Beach (No. 2) Pty Ltd ACN 088 124 190, its successors and assigns (other than purchasers on sale) no fence shall be erected on any lot burdened to divide such lot from the adjoining lot or lots without the consent of Kings Beach (No. 2) Pty Ltd ACN 088 124 190 provided that such consent shall not be withheld if:
- (a) such fence is erected without expense to Kings Beach (No. 2) Pty Ltd ACN 088 124 190; and
 - (b) such fence has been approved by the Building Works Consent Body.

9.3 Amendments

While Kings Beach remains the owner of at least 1 Lot:

- (1) no applications may be made to vary, release or modify this restriction on use without the consent of Kings Beach whose consent may be withheld in its absolute discretion; and
- (2) Kings Beach may vary, release or modify this restriction on use.

9.4 Severability

If anything in this restriction on use is unenforceable, illegal or void then it is severed and the rest of this restriction on use remains in force.

Name of Person whose consent is required to release, vary or modify easement firstly, secondly, fourthly and fifthly referred to:


Tweed Shire Council

Name of Person empowered to release, vary or modify restriction twelfthly referred to in the abovementioned plan:

Kings Beach (No. 2) Pty Limited ACN 088 124 190

Name of Person empowered to release, vary or modify restriction seventhly, eighthly, ninthly, tenthly and eleventhly referred to in the abovementioned plan:

Tweed Shire Council

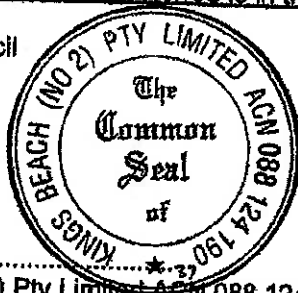

[Signature]
Director

[Signature]
Director


.....
Kings Beach (No. 2) Pty Limited ACN 088 124 190


[Handwritten mark]

DP1031933

(Sheet 15 of 15 sheets)

Westpac Administration Pty Limited
by its attorney Gillian Brown
Partner Minter Ellison Lawyers

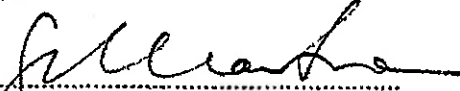
.....
Westpac Administration Pty Limited
under Power of Attorney Registered
No 319 Book 4285.

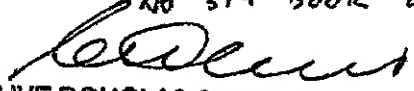
CLIVE DOUGLAS SCHULTZ DIRECTOR
.....
Investment Management Australia Limited


ANNE MARY EMBLETON SECRETARY

.....
~~Tweed Shire Council~~




w:\jtb\146245



Form: 15CH
Release: 2.1
Licence: 01-05-086
Licensee: LEAP Legal Software Pty Limited
Firm name: Donovan Oates Hannaford

**CONSOLIDATION
CHANGE OF BY-LAW**
New South Wales
Strata Schemes Management Act 20
Real Property Act 1900

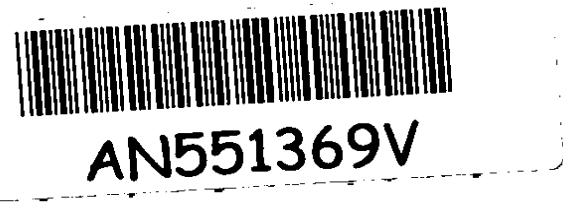

PRIVACY NOTE: Section 31B of the Real Property Act 1900 (RP Act) authorises the Registrar General to collect the information required by this form for the establishment and maintenance of the Real Property Act Register. Section 96B RP Act requires that the Register is made available to any person for search upon payment of a fee, if any. *1 x Extra fee*

(A) TORRENS TITLE	For the common property CP/SP77580	
(B) LOGGED BY	Document Collection Box BOX 582W	Name, Address or DX, Telephone, and Customer Account Number if any SERVICE FIRST REGISTRATION DX 189 SYDNEY LLPN123426A PH 8296 9000 FAX 9279 2185 Reference: <i>004 - SP 77580</i>
		CODE CH

- (C) The Owners-Strata Plan No 77580 certify that a special resolution was passed on 20 April 2018
- (D) pursuant to the requirements of section 141 of the Strata Schemes Management Act 2015, by which the by-laws were changed as follows-
- (E) Repealed by-law No See Annexure A
Added by-law No See Annexure B
Amended by-law No See Annexure C
as fully set out below:
Added by-laws and Amended by-laws see Annexures B and C respectively
- (F) A consolidated list of by-laws affecting the above mentioned strata scheme and incorporating the change referred to at Note (E) is annexed hereto and marked as Annexure D.
- (G) The seal of the Owners-Strata Plan No 77580 was affixed on *27th July* 2018 in the presence of the following person(s) authorised by section 273 Strata Schemes Management Act 2015 to attest the affixing of the seal:

Signature: *Andrew Thompson*

Name: Andrew Thompson

Authority: Director of Strata Professionals Pty Ltd



Signature: _____


Name:

Authority:

A

THIS IS THE ANNEXURE MARKED "A" REFERRED TO IN THE CONSOLIDATION/CHANGE OF BY-LAWS FORM 15CH, IN RESPECT OF TORRENS TITLE CP/SP77580

- (E) Repealed by-law No 1.1 (2) "Club Land"...
- 1.1 (7) "Club"...
- 1.1 (8) "Club Rules"...
- 1.1 (13) "Club Facilities"...
- 1.1 (14) "Club Facilities Agreement"...
- By-Law 22 – Club Facilities Agreement
- By-Law 23 – Use of Club Facilities
- By-Law 34 – Display Units

Signature(s):  Signature(s): _____

Name(s): Andrew Thompson Name(s):

Authority: Director of Strata Professionals Pty Ltd Authority:


B

THIS IS THE ANNEXURE MARKED "B" REFERRED TO IN THE CONSOLIDATION/CHANGE OF BY-LAWS FORM 15CH, IN RESPECT OF TORRENS TITLE CP/SP77580

- (E) Added by-law No 1.1 (11)
- 7.1 (7)
- 16 (7) [see annexure C for wording]
- By Law 22.5
- By-Law 32 – Minor Renovations by Owners
- By-Law 33 – Smoking
- By-Law 34 – Changes to Common Property
- By-Law 35 – Children Playing on Common Property
- By-Law 36 – Cleaning Windows and Doors
- By-Law 37 – Hanging out of washing
- By-Law 38 – Disposal of waste – bins for individual lots [applicable where individual lots have bins]
- By-Law 39 – Disposal waste – shared bins [applicable where bins are shared by lots]
- By-Law 40 – Change in use or occupation of lot to be notified
- By-Law 41- Compliance with planning and other requirements

As fully set out below:

- 1.1 (11) **"Visitors"** means a person whose principal place of residence is not at Drift North Apartments but can include an Owner of a Lot whose unit is otherwise occupied.

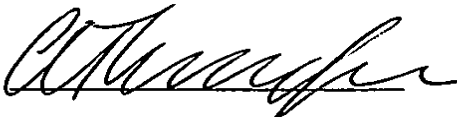Signature(s):  Signature(s): _____

Name(s): Andrew Thompson Name(s):

Authority: Director of Strata Professionals Pty Ltd Authority:

- 7.1 (7) Not place or leave any items such as bicycle, plants or personal items on any common property.
- 22.5 Large gatherings of more than 20 persons (as guests for a single unit) for special events, birthday parties or any other occasions is not permitted unless prior approval has been obtained from the Owners Corporation.

By-law 32 Minor renovations by Owners

32. The Owners Corporation, in accordance with Section 110 (6) (b) of the Strata Schemes Management Act 2015, delegates its functions under this section to the Strata Committee.

By-Law 33 – Smoking

- 33.1 The owner or occupier of a lot must not allow smoke nor allow smoking within a lot/balcony or within the common property.
- 33.2 Without limiting paragraph 33.1, the owner or occupier of a lot must not allow any invitee to smoke within his/her lot or balcony or upon common property.
- 33.3 The Owners' Corporation delegates to the Strata Committee and strata managing agent responsibility for:
- (a) The service of a notice, in a form approved by the Director General, on the owner or occupier of a lot requiring the owner or occupier to comply if satisfied that the owner or occupier has contravened this By-Law and
 - (b) Commencing legal proceedings seeking Orders, requiring a person who fails to comply with a notice served in (a) to pay the statutory pecuniary penalty and any costs of the Owners' Corporation in the proceedings.
 - (c) Prior to (a) and (b) the Building Manager must first be notified of any instances of smoking so that appropriate action can be taken to notify the owner or occupier of the lot. Should such notification fail to prevent further breaches of this by-law, actions as specified in (a) and (b) can then be pursued."

By-Law 34 - Changes to common property

- 34.1 An owner or person authorised by an owner may install, without the consent of the owners corporation:
- (a) any locking or other safety device for protection of the owner's lot against intruders or to improve safety within the owner's lot, or
 - (b) any screen or other device to prevent entry of animals or insects on the lot, or

- (c) any structure or device to prevent harm to children.
- 34.2 Any such locking or safety device, screen, other device or structure must be installed in a competent and proper manner and must have an appearance, after it has been installed, in keeping with the appearance of the rest of the building.
- 34.3 Clause 34.1 does not apply to the installation of anything that is likely to affect the operation of fire safety devices in the lot or to reduce the level of safety in the lots or common property.
- 34.4 The owner of a lot must:
- (a) maintain and keep in a state of good and serviceable repair any installation or structure referred to in clause 34.1 that forms part of the common property and that services the lot, and
 - (b) repair any damage caused to any part of the common property by the installation or removal of any locking or safety device, screen, other device or structure referred to in clause 34.1 that forms part of the common property and that services the lot.

By-Law 35 - Children playing on common property

- 35.1 Any child for whom an owner or occupier of a lot is responsible may play on any area of the common property that is designated by the owner's corporation for that purpose but may only use an area designated for swimming while under adult supervision.
- 35.2 An owner or occupier of a lot must not permit any child for whom the owner or occupier is responsible, unless accompanied by an adult exercising effective control, to be or remain on common property that is a laundry, car parking area or other area of possible danger or hazard to children.

By-Law 36 - Cleaning windows and doors

- 36.1 Except in the circumstances referred to in clause 36.2, an owner or occupier of a lot is responsible for cleaning all interior and exterior surfaces of glass in windows and doors on the boundary of the lot, including so much as is common property.
- 36.2 The owners corporation is responsible for cleaning regularly all exterior surfaces of glass in windows and doors that cannot be accessed by the owner or occupier of the lot safely or at all.

By-Law 37 - Hanging out of washing

- 37.1 An owner or occupier of a lot may hang any washing on any lines provided by the owners corporation for that purpose. The washing may only be hung for a reasonable period.
- 37.2 An owner or occupier of a lot may hang washing on any part of the lot other than

over the balcony railings. The washing may only be hung for a reasonable period.

37.3 In this by-law:

washing includes any clothing, towel, bedding or other article of a similar type.

By-Law 38 - Disposal of waste-bins for individual lots [applicable where individual lots have bins]

38.1 An owner or occupier of a lot must not deposit or throw on the common property any rubbish, dirt, dust or other material or discarded item except with the prior written approval of the owners corporation.

38.2 An owner or occupier of a lot must not deposit in a toilet, or otherwise introduce or attempt to introduce into the plumbing system, any item that is not appropriate for any such disposal (for example, a disposable nappy).

38.3 An owner or occupier must:

- (a) comply with all reasonable directions given by the owners corporation as to the disposal and storage of waste (including the cleaning up of spilled waste) on common property, and
- (b) comply with the local council's guidelines for the storage, handling, collection and disposal of waste.

38.4 An owner or occupier of a lot must maintain bins for waste within the lot, or on any part of the common property that is authorised by the owners corporation, in clean and dry condition and appropriately covered.

38.5 An owner or occupier of a lot must not place any thing in the bins of the owner or occupier of any other lot except with the permission of that owner or occupier.

38.6 An owner or occupier of a lot must place the bins within an area designated for collection by the owners corporation not more than 12 hours before the time at which waste is normally collected and, when the waste has been collected, must promptly return the bins to the lot or other area authorised for the bins.

38.7 An owner or occupier of a lot must notify the local council of any loss of, or damage to, bins provided by the local council for waste.

38.8 The owners corporation may give directions for the purposes of this by-law by posting signs on the common property with instructions on the handling of waste that are consistent with the local council's requirements or giving notices in writing to owners or occupiers of lots.

38.9 In this by-law:

bin includes any receptacle for waste.

waste includes garbage and recyclable material.

By-Law 39 - Disposal of waste-shared bins [applicable where bins are shared by lots]

- 39.1 An owner or occupier of a lot must not deposit or throw on the common property any rubbish, dirt, dust or other material or discarded item except with the prior written approval of the owners corporation.
- 39.2 An owner or occupier of a lot must not deposit in a toilet, or otherwise introduce or attempt to introduce into the plumbing system, any item that is not appropriate for any such disposal (for example, a disposable nappy).
- 39.3 An owner or occupier must:
- (a) comply with all reasonable directions given by the owners corporation as to the disposal and storage of waste (including the cleaning up of spilled waste) on common property, and
 - (b) comply with the local council's guidelines for the storage, handling, collection and disposal of waste.
- 39.4 The owners corporation may give directions for the purposes of this by-law by posting signs on the common property with instructions on the handling of waste that are consistent with the local council's requirements or giving notices in writing to owners or occupiers of lots.

39.5 In this by-law:

bin includes any receptacle for waste.

waste includes garbage and recyclable material.

By Law 40 - Change in use or occupation of lot to be notified

- 40.1 An occupier of a lot must notify the owners corporation if the occupier changes the existing use of the lot.
- 40.2 Without limiting clause 40.1, the following changes of use must be notified:
- (a) a change that may affect the insurance premiums for the strata scheme (for example, if the change of use results in a hazardous activity being carried out on the lot, or results in the lot being used for commercial or industrial purposes rather than residential purposes),
 - (b) a change to the use of a lot for short-term or holiday letting.
- 40.3 The notice must be given in writing at least 21 days before the change occurs or a lease or sublease commences.

By-Law 41 - Compliance with planning and other requirements

- 41.1 The owner or occupier of a lot must ensure that the lot is not used for any purpose that is prohibited by law.
- 41.2 The owner or occupier of a lot must ensure that the lot is not occupied by more persons than are allowed by law to occupy the lot.

Signature(s):  Signature(s): _____

Name(s): Andrew Thompson

Name(s):

Authority: Director of Strata Professionals Pty
Ltd

Authority:

C

THIS IS THE ANNEXURE MARKED "C" REFERRED TO IN THE CONSOLIDATION/CHANGE OF BY-LAWS FORM 15CH, IN RESPECT OF TORRENS TITLE CP/SP77580

- (E) Amended by-law No 1.1 (3) renumbered to 1.1 (2)
- 1.1 (4) renumbered to 1.1 (3)
- 1.1 (5) renumbered to 1.1 (4)
- 1.1 (6) renumbered to 1.1 (5)
- 1.1 (9) renumbered to 1.1 (6)
- 1.1 (10) renumbered to 1.1 (7) and joining sub-clauses (b) and (c) and renumbered as sub-clause (b) and renumbering sub-clause (d) as sub-clause (c)
- 1.1 (11) renumbered to 1.1 (8)
- 1.1 (12) renumbered to 1.1 (9) and amended by replacing the word "executive" wherever it appears with "strata".
- 1.1 (15) renumbered to 1.1 (10)
- 1.1 (16) renumbered to 1.1 (12)
- 1.1 (17) renumbered to 1.1 (13)
- 1.1 (18) renumbered to 1.1 (14)
- 1.1 (19) renumbered to 1.1 (15)
- 1.1 (20) renumbered to 1.1 (16)
- 1.1 (21) renumbered to 1.1 (17)
- 1.1 (22) renumbered to 1.1 (18)
- 1.1 (23) renumbered to 1.1 (19)

Signature(s):  Signature(s): _____

Name(s): Andrew Thompson

Name(s):

Authority: Director of Strata Professionals Pty Ltd

Authority:

1.1 (24) renumbered to 1.1 (20)

1.1 (25) renumbered to 1.1 (21) and amended by substituting "***[to be inserted]***" with "**SP77580**"

1.1 (26) renumbered to 1.1 (22)

3.1 is amended by deleting "A Resident must not:" and inserting "An owner or an occupier of a lot, or any invitee of an owner or occupier of a lot must not: ..."

3.2 is amended by substituting the words "Body Corporate" wherever they appear with the words "Owners Corporation".

5.2(2) is amended by adding at the end "including keeping car parking spaces clear of items of furniture or other items that should be in storage"

By Law 16 – Animals is amended as follows:

16.1 adding "or Invitee" after the word "Resident" wherever it appears and deleting the word "Executive" and replacing it with the word "Strata" before the word "Committee"; and

the first asterisk is deleted; and

the second asterisk is replaced with the number (1) and the words "Comply with NSW State Government and local Council registration requirements;" before the words "the pet is not greater than 10 kg" and after those words the addition of "(excluding an assistance animal)"; and

the wording at the third and fourth asterisk are combined in one clause numbered (2) and the words "or Invitee's" is added after the word "Resident's"; and

the wording at the fifth and six asterisk are combined in to one clause numbered (3); and

the seventh asterisk is replaced with the number (4); and

the eighth asterisk is replaced with the number (5) and amended by inserting at the end ", cat litter or any other pet litter by disposing of it through the general waste disposal system and NOT the toilet system;" and

the ninth asterisk is replaced with the number (6) and the word "/Invitee" is inserted after the word "Resident" wherever it appears;

and

a number (7) is added as follows "Approvals for an owner or occupier to keep an assistance animal on a lot they must provide evidence to the owners corporation demonstrating that the animal is an assistance animal as referred to in section 9 of the Disability Discrimination Act 1992 of the Commonwealth."

24 renumbered to 22 and the addition of 22.5

25 renumbered to 23

26 renumbered to 24

27 renumbered to 25

28 renumbered to 26

29 renumbered to 27

30 renumbered to 28

31 renumbered to 29

32 renumbered to 30

33 – Resident's Parking renumbered and renamed to By-Law 31 – Vehicles and amended in sub-clause 31.1 by adding the words "any motor or other" after the words "A Resident must not part or stand" after the word stand where it first appears in that paragraph; and by adding the words "or permit a motor vehicle to be parked or stood on common property" after the words "Common Property" where they first appear in that paragraph; and the words "except with prior written approval of the owners corporation or as permitted by a sign authorised by the owners corporation" at the end of that paragraph.

As fully set out below:

1.1 (7) "**Development**" includes:

- (a) construction, alternation, addition, modification, decoration, redecoration, painting, repainting or reconstruction of any improvements;
- (b) excavation, filing or landscaping including the construction of fences, retaining walls, other landscaping features drains, excavations, removal of materials and planting or removal of any vegetation, trees or shrubs; or
- (c) installation of Service Infrastructure, such as water supply, electricity lines, sewerage Services and CATV System;

1.1 (9) **"Strata Committee"** means the strata committee appointed by the Owners Corporation.

1.1 (21) **"Strata Plan"** means Strata Plan **SP77580**; and

3.1 An owner or an occupier of a lot, or any invitee of an owner or occupier of a lot must not:

(1) cause any disturbance, noise or ...

3.2 Without limitation to By-law 3.1, Residents must observe any direction of the Owners Corporation relating to dress standards that, in the view of the Owners Corporation, are necessary or desirable to avoid offence to other Residents. The Owners Corporation must act reasonably in issuing a direction (whether generally or in a specific instance) under this By-law.

5.2(2) maintain any driveways, paths or similar amenities located on or within the Resident's Lot including keeping car parking spaces clear of items of furniture or other items that should be in storage;

By-law 16 – Animals

16.1 Subject to the Act, a Resident or Invitee must not, without the prior written consent of the Strata Committee keep or permit any animal to be on a Lot or on the common property and any consent given will be subject to the Resident or Invitee complying with the following conditions:

(1) Comply with NSW State Government and local Council registration requirements; the pet is not greater than 10 kg (excluding an assistance animal);

(2) the requirements of Section 88B Instrument in DP 1031933 in relation to animals on a lot must be complied with; the pet must be kept within the Resident's or Invitee's Lot and not on common property;

(3) all pets must be carried or kept on a leash when passing through common property; no pets are permitted within the BBQ/pool area at any time;

(4) the pet is not allowed to create a nuisance to any other Owner or Occupier whilst within its lot or passing through common property, with any nuisance to be notified in writing to be rectified immediately;


(5) the Owner or carer of the pet is responsible for removing all animal droppings, cat litter or any other pet litter by disposing of it through the general waste disposal system and Not in the toilet system;

(6) the Consent is personal and only in respect of the current pet, current Resident/Invitee and current lot and does not apply to any other animal/Resident/Invitee or Unit the approved Resident may own or occupy;

- (7) Approvals for an owner or occupier to keep an assistance animal on a lot they must provide evidence to the owners corporation demonstrating that the animal is an assistance animal as referred to in section 9 of the Disability Discrimination Act 1992 of the Commonwealth.

By-law 31 - Vehicles

31.1 A Resident must not park or stand any motor or other vehicle or bicycle on the Common Property or permit a motor vehicle to be parked or stood on common property other than in those parts of the Common Property allocated for car parking on an exclusive use basis or those other parts of the Common Property designated for standing or parking of vehicles or bicycles except with the prior written approval of the owners corporation or as permitted by a sign authorised by the owners corporation.

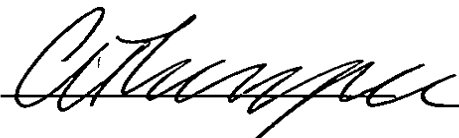Signature(s):  Signature(s): _____

Name(s): Andrew Thompson

Name(s):

Authority: Director of Strata Professionals Pty
Ltd

Authority:

Annexure D

Strata Schemes Management Regulation 2016 CONSOLIDATION OF BY-LAWS SP77580

By-law 1 • Definitions and Interpretation

1.1 Definitions

In these By-laws:

- (1) **"Act"** means the Strata Schemes Management Act 2015
- (2) **"Assessing Authority"** means any statutory or other competent authority having jurisdiction in connection with the parcel;
- (3) **"Building"** means the building or buildings constructed or to be constructed on the parcel;
- (4) **"By-laws"** means the by-laws in this By-laws Instrument;
- (5) **"CATV System"** means an integrated system which may include television, music and monitoring for radio. programs, site wide audio and video intercom, VOR films, pay television, security monitoring and control, access control from common entry gates and individual residences, security cameras, data communications, household control systems (such as pumps, lights, air conditioning), international television programs and teletext Services and includes the utility infrastructure or Service Infrastructure associated with that System;
- (6) **"Common Property"** means the common property the subject of the Strata Scheme
- (7) **"Development"** includes:
 - (a) construction, alteration, addition, modification, decoration, redecoration, painting, repainting or reconstruction of any improvements;
 - (b) excavation, filling or landscaping, including the construction of fences, retaining walls, other landscaping features drains, excavations, removal of materials and planting or removal of any vegetation, trees or shrubs; or installation of Service Infrastructure, such as water supply, electricity lines, sewerage Services and the CATV System;

Signature(s):  Signature(s): _____

Name(s): Andrew Thompson

Name(s): _____

Authority: Director of Director of Strata
Professionals Pty Ltd

Authority: _____

- (8) "**Development Control Code**" means the development control code in By-law 20;
- (9) "**Strata Committee**" means the strata committee appointed by the Owners Corporation;
- (10) "**Invitee**" means any invitee, agent, visitor, licensee, contractor, employee or others who may be on the parcel at the invitation or request of a Resident;
- (11) "**Visitor**" means a person whose principal place of residence is not at Drift North Apartments but can include an Owner of a Lot whose unit is otherwise occupied;
- (12) "**Lot**" means a lot in the Strata Plan;
- (13) "**Managing Agent**" means the person appointed by the Owners Corporation as its managing agent under section 27 of the Act and, if no managing agent is appointed, the secretary of the Owners Corporation;
- (14) "**Owners Corporation**" means the owners corporation for the Strata Scheme;
- (15) "**Requirement**" means any requirement, or authorisation, of any statutory body, local authority, governmental or other authority necessary or desirable under applicable law or regulation and includes the provisions of any statute, ordinance or by-law;
- (16) "**Resident**" means an owner or occupier of a Lot (as those terms are defined in the Act) and where the context requires, any Invitee;
- (17) "**Resident Manager**" means the person engaged by the Owners Corporation under an agreement referred to in by By-law 24;
- (18) "**Service Infrastructure**" means any infrastructure for the provision of Services to the parcel.
- (19) "**Services**" means all gas, electricity, telephone, water, sewerage, fire prevention, ventilation, air conditioning, hydraulic elevator and security services and all other services or systems provided in the Strata Scheme or available for a Lot;
- (20) "**Scheme Facilities**" means the recreational facilities, such as the pool, located on the Common Property.
- (21) "**Strata Plan**" means Strata Plan SP77580; and
- (22) "**Strata Scheme**" means the strata scheme constituted upon registration of the Strata Plan.

1.2 Interpretation

- (1) Reference to:
 - (a) one gender includes the others;
 - (b) the singular includes the plural and the plural includes the singular;
 - (c) a person includes a body corporate;
 - (d) a party includes the party's executors, administrators, successors and permitted assigns; and
 - (e) a statute, regulation or provision of a statute or regulation ("Statutory Provision") includes:
 - (i) that Statutory Provision as amended or re-enacted from time to time; and
 - (ii) a statute, regulation or provision enacted in replacement of that Statutory Provision.
- (2) "Including" and similar expressions are not words of limitation.
- (3) Where a word or expression is given a particular meaning, other parts of speech and grammatical forms of that word or expression have a corresponding meaning.

- (4) Headings and any table of contents or index are for convenience only and do not form part of these By-laws or affect their interpretation.
- (5) A provision of these By-laws must not be construed to the disadvantage of a party merely because that party was responsible for the preparation of the By-laws or the inclusion of the provision in the By-laws.
- (6) Words and phrases that have a defined meaning under the Act have the same meaning in these By-laws.

1.3 Parties

- (1) If a party consists of more than 1 person, these By-laws bind each of them separately and any 2 or more of them jointly.
- (2) An obligation, representation or warranty in favour of more than 1 person is for the benefit of them separately and jointly.
- (3) A party which is a trustee is bound both personally and in its capacity as a trustee.

By-law 2 - Compliance – Laws

- 2.1 Residents must at their own expense promptly comply with all Requirements and must not carry on or permit any noxious or offensive act, trade, business or occupation or calling from a Lot or use a Lot or Common Property for any illegal purpose.

By-law 3 – Behaviour of owners, occupiers and invitees

- 3.1 An owner or an occupier of a lot, or any invitee of an owner or occupier of a lot must not:
 - (1) cause any disturbance, noise or behave in a manner likely to interfere with the peaceful enjoyment of, or cause offence to, Residents and any person lawfully using Common Property;
 - (2) obstruct lawful use of Common Property by any person.
- 3.2 Without limitation to By-law 3.1, Residents must observe any direction of the Owners Corporation relating to dress standards that, in the view of the Owners Corporation, are necessary or desirable to avoid offence to other Residents. The Owners Corporation must act reasonably in issuing a direction (whether generally or in a specific instance) under this By-law.

By-law 4 - Responsible for Others

- 4.1 A Resident must take all reasonable steps to ensure that Invitees comply with these By-laws. If an Invitee does not comply with these By-laws then the Resident must take all reasonable steps to ensure that the Invitee immediately leaves the parcel.

By-law 5 – Maintenance and Condition of Lot

- 5.1 Residents must keep their Lots in a good state of repair and condition.
- 5.2 Without limiting By-law 5.1, a Resident must:
 - (1) maintain the lawns, gardens and vegetation on the Resident's Lot in a neat, tidy and well-presented manner;

- (2) maintain any driveways, paths or similar amenities located on or within the Resident's Lot including keeping car parking spaces clear of items of furniture or other items that should be in storage;
- (3) to the extent that it is not the responsibility of the Owners Corporation under the Act, maintain Service Infrastructure within the Resident's Lot or which is for the benefit of the Resident;
- (4) give prompt notice to the Owners Corporation of any damage to, defect or disrepair of, the Services or Service Infrastructure in the Resident's Lot;
- (5) not overload any Services or Service Infrastructure;
- (6) pay to the Owners Corporation any costs incurred by the Owners Corporation in upgrading any Services or Service Infrastructure to accommodate any equipment which the Resident wishes to install in the Resident's Lot;
- (7) lock all doors and fasten all windows in the Resident's Lot when the Lot is not occupied;
- (8) not waste water and ensure that all water taps in the Resident's Lot are turned off after use;
- (9) replace broken glass with glass of the same standard;
- (10) keep the Resident's Lot free from rubbish and excessive vegetation; and
- (11) use, wherever possible to do so, only non toxic or non poisonous products in maintaining or repairing the Resident's Lot.

By-law 6 - Entry Rights and Non Compliance with By-laws

- 6.1 Subject to Requirements of the Act for entry to a Lot or the giving of notice to Residents by the Owners Corporation;
 - (1) if the Resident does not rectify a non-compliance with these By-laws within the period set out in a notice delivered by the Owners Corporation to a defaulting Resident, the Owners Corporation (by itself, its agents, employees or contractors) may enter the Lot and rectify the non-compliance; and
 - (2) the Owners Corporation may enter a Lot with workmen and other authorised persons and necessary materials and appliances to:
 - (a) comply with any Requirement involving the destruction of noxious animals, rodents or other pests; and
 - (b) carry out any repairs, alterations, renovations, extensions or works in relation to any Services or Service Infrastructure.
- 6.2 In case of emergency no notice will be required under By-law 6.1.
- 6.3 In exercising its rights of entry under this By-law the Owners Corporation must ensure that it causes as little inconvenience to the Resident of the Lot as is reasonable in the circumstances.
- 6.4 The Owners Corporation may take such action it considers necessary (and which is within its power to take under the Act and any other Requirement) to remedy a breach of these By-laws by a Resident and may recover the expense the Owners Corporation incurs as a result from the defaulting Resident as a liquidated debt.

- 6.5 Each Resident indemnifies the Owners Corporation, any agent, employee or contractor of the Owners Corporation against all losses, claims, demands, and expenses suffered or incurred by the Owners Corporation or any agent, employee or contractor of the Owners Corporation in carrying out an works under this By-Law.

By-Law 7 - Appearance of Lot

- 7.1 Residents must comply with the following requirements in relation to the appearance of the Lot:
- (1) Residents shall not cause any balcony or terrace to be enclosed or any shutters, glazing, louvers, blinds or similar structures to be attached to any balcony or terrace, with the exception (if any) as may have been specifically provided for within plans approved by the local council;
 - (2) Residents shall not hang curtains, blinds or louvers visible from outside the lot unless those curtains, blinds or louvers have a backing of such colour and design as shall be approved by the Owners Corporation. Residents shall not install renovate and/or replace a curtain, blind or louver without having the colour and design of the backing of same approved by the Owners Corporation. In giving such approvals the Owners Corporation shall ensure so far as practicable that backings used in all lots presents a uniform appearance when viewed from outside the building;
 - (3) Residents shall not, except with the consent in writing of the Owners Corporation, hang any washing, towel, bedding, clothing or other article or display any sign, advertisement, placard, banner, pamphlet or like manner on any part of his lot in such a way as to be visible from outside the lot. Residents may not in any way alter or vary the external appearance, structure, layout, wall, form or texture or colour of any lot or any building on any lot without the prior written consent of the Owners Corporation
 - (4) Residents are not permitted to install temporary window coverings without the Owners Corporation's prior written approval which may be given subject to conditions or refused unconditionally;
 - (5) all exterior light fittings must be of first class quality and design and must be located so that when in use they do not cause a nuisance to another Lot - exterior lights must have translucent diffusers that prevent the bulb being seen and floodlights, spotlights and coloured neon lights are not permitted;
 - (6) insect screens must be designed to be as unobtrusive as possible and must match the colour of the window frames into which they are installed.
 - (7) Not place or leave any items such as bicycle plants or personal items on any common property.

By-law 8 - Interference

- 8.1 A Resident must not without the prior written consent of the Owners Corporation:
- (1) operate or permit to be operated on a Lot or Common Property any device or electronic equipment which interferes with any domestic appliance lawfully in use on the Common Property or in a Lot; or

- (2) interfere with the operation of any equipment or Service Infrastructure installed in the Common Property.

By-law 9 - Damage to Common Property

- 9.1 A Resident must not bring or permit to be brought any heavy article into the Building, which may cause structural damage to the Building without the prior written consent of the Owners Corporation.
- 9.2 A Resident must not move any heavy article approved under By-law 24.1 through Common Property without first making appropriate arrangements to do so with the Resident Manager.
- 9.3 A Resident must not do anything or permit any person or anything to damage or deface the Common Property without the prior written consent of the Owners Corporation.
- 9.3 A Resident must notify the Resident Manager of any damage to or defect in the Common Property or any property located on Common Property as soon as it occurs or becomes known.
- 9.5 A Resident will be liable to compensate the Owners Corporation in respect of any damage to the Common Property or any property belonging to the Owners Corporation caused by that Resident or that Resident's Invitees.
- 9.6 This By-law does not prevent a Resident from installing:
 - (1) any locking or other safety device for the protection of the Resident's Lot against intruders;
 - (2) any screen or other device to prevent entry of animals or insects to the Resident's Lot (subject to the other provisions of these By-laws about the appearance of screens and devices); or
 - (3) any structural device to prevent harm to children.
- 9.7 Any such locking or safety device, screen or other device or structure must be installed in a competent and proper manner and must have an appearance, after it has been installed, and keeping with the appearance of the rest of the Building.
- 9.8 Despite section 62 of the Act, Residents must maintain and keep in a state of good and serviceable repair any installation or structure referred to in By-law 9.6 that forms part of the Common Property and that services the Resident's Lot.

By-law 10 - Security

- 10.1 A Resident must not do or permit anything to be done which may prejudice the security or safety of the parcel or the Building and must take all reasonable steps to ensure that the Building's fire and security doors are kept secure and in an operational state.
- 10.2 The Owners Corporation must take all reasonable steps to preserve the safety of the Building from fire or other hazard and to ensure the security of the Building from trespassers and if it considers it necessary or desirable may:

- (1) restrict access to any part of the Common Property by means of security key or other security device
- (2) create an exclusive use right over any part of the Common Property for security surveillance purposes either solely or in conjunction with security surveillance for any other part of the parcel; and
- (3) make rules relating to the security of the parcel and the Building from trespassers, fire or other hazard.

10.3 If the Owners Corporation restricts Residents' and Invitees' access under these Bylaws, the Owners Corporation shall make available to the appropriate parties on its own conditions security keys or other access devices as necessary.

10.4 A Resident must take all reasonable steps to ensure the proper use of a security key or device by persons authorised by them and the safe return of such key or device.

By-law 11 - Security System

11.1 The Owners Corporation may establish a security system and provide security Services for the benefit of Residents and the Buildings.

11.2 Any Service Infrastructure installed on the Common Property for use in connection with a security system for the Buildings will remain the property of the Owners Corporation and be maintained and repaired at the cost and expense of the Owners Corporation, subject to the Owners Corporation's rights and obligations (if any) under the Act and these By laws to recover costs for the provision of those Services from users.

11.3 The Owners Corporation may designate part of the Common Property to be used by any security person, firm or company.

11.4 The Owners Corporation may arrange for the installation of any Service Infrastructure necessary for the operation of a security system for the benefit of Residents.

11.5 The Owners Corporation is not liable for any loss or damage suffered to any Resident or other person or property because-

- (1) the security system fails or there is unauthorized entry to any part of the Common Property or a Lot; or
- (2) the security system is not at any particular time operational.

11.6 Each Resident must allow the Owners Corporation on the giving of reasonable notice (except in the case of emergency), to enter onto a Lot to attend to the repair and maintenance of any Service Infrastructure used in connection with the provision of a security system and security Services.

11.7 Each Resident must observe any conditions or requirements of the Owners Corporation imposed as a condition of the use and operation of the security system or security Services provided by the Owners Corporation.

11.8 The Owners Corporation may enter into agreements with each Resident providing for the charging of costs for provision of the security system and maintenance of a Services Infrastructure provided by the Owners Corporation under the security system and recovery of costs to the Owners Corporation of providing Services under the security system.

By-law 12 - CATV System

12.1 For the benefit of Residents, the Owners Corporation may provide access to the CATV System.

12.2 The Owners Corporation may supply or engage another person to supply utility Services and other Services in connection with the CATV System for the benefit of Residents.

12.3 Each Resident must allow the Owners Corporation (and its contractors- agents and employees) on the giving of reasonable notice (except in the case of emergency), to enter onto a Lot to attend to the provision of maintenance Services in respect of the CATV System.

12.4 Each Resident acknowledges that the Owners Corporation is entitled to recover the costs associated with the provision of Services by contractors engaged in connection with the security system and accepts the obligation to pay those costs attributable to the provision of Services associated with the CATV System to the Resident's Lot or otherwise a portion of the costs corresponding to the proportion the Resident's unit entitlement bears to the aggregate unit entitlement of all Lots in the Strata Scheme.

By-law 13- Garbage

13.1 A Resident must not deposit or throw onto the Common Property any garbage except into a receptacle or area specifically provided for that purpose.

13.2 A Resident must dispose of garbage in the manner prescribed by the Owners Corporation from time to time.

13.3 The Owners Corporation may establish a garbage disposal system for the Scheme ("Disposal System"). The Disposal System may provide for any of the following:

- (1) permitted means and times for garbage disposal and removal;
- (2) disposal routes over Common Property to be used in conjunction with the Disposal System;
- (3) designation of areas on Common Property for the storage and collection of garbage;
- (4) arrangements for separation and sorting of garbage;
- (5) special requirements for the storage and collection of flammable, toxic or other harmful substances; and
- (6) requirements for the disposal of garbage to meet the particular needs of any Lot.

13.4 The Owners Corporation may enter into agreements with each Resident providing for the charging of garbage disposal Services provided by the Owners Corporation under the Disposal System and recovery of costs to the Owners Corporation of providing Services under the Disposal System.

13.5 Each Resident must:

- (1) comply with all Requirements relating to the disposal of garbage;
- (2) comply with the requirements, as notified by the Owners Corporation, of the Disposal System;
- (3) ensure that the health, hygiene and comfort of other persons is not adversely affected by disposal of garbage; and
- (4) if no receptacle is provided by the Owners Corporation or designated as part of the Disposal System, maintain a receptacle for garbage.

By-law 14 - Storage of Flammable Liquids

14.1 A Resident must not except with the consent of the Owners Corporation use or store on the Lot or on the Common Property any flammable chemical, liquid, gas or other material other than chemicals, liquids, gases or other material to be used for domestic purposes.

By-law 15 - Signs

15.1 Subject to By-law 33, Residents must not without the prior written consent of the Owners Corporation fix or place any sign, placard, banner, notice or advertisement on or in any part of the Building unless it will be inside a Lot and not visible from outside the Lot.

By-law 16 – Animals

16.1 Subject to the Act, a Resident or Invitee must not, without the prior written consent of the Strata Committee keep or permit any animal to be on a Lot or on the common property and any consent given will be subject to the Resident or Invitee complying with the following conditions:

- (1) Comply with NSW State Government and local Council registration requirements; the pet is not greater than 10 kg (excluding an assistance animal);
- (2) the requirements of Section 88B Instrument in DP 1031933 in relation to animals on a lot must be complied with; the pet must be kept within the Resident's or Invitee's Lot and not on common property;
- (3) all pets must be carried or kept on a leash when passing through common property; no pets are permitted within the BBQ/pool area at any time;
- (4) the pet is not allowed to create a nuisance to any other Owner or Occupier whilst within its lot or passing through common property, with any nuisance to be notified in writing to be rectified immediately;
- (5) the Owner or carer of the pet is responsible for removing all animal droppings, cat litter or any other pet litter by disposing of it through the general waste disposal system and Not in the toilet system;
- (6) the Consent is personal and only in respect of the current pet, current Resident/Invitee and current lot and does not apply to any other animal/Resident/Invitee or Unit the approved Resident may own or occupy;
- (7) Approvals for an owner or occupier to keep an assistance animal on a lot they must provide evidence to the owners corporation demonstrating that the animal is an assistance animal as referred to in section 9 of the Disability Discrimination Act 1992 of the Commonwealth.

By-law 17 - Fire Control

17.1 A Resident must not use or interfere with any fire safety equipment except in the case of an emergency and must not obstruct any fire stairs or fire escape.

17.2 The Owners Corporation and Residents must, in respect of the Building and their respective Lots, as appropriate:

- (1) consult with any relevant statutory authority as to the appropriate fire alarm and equipment for the Building and the Lots;
- (2) ensure the provision of all adequate fire fighting equipment in the Building and the Lots to the satisfaction of all relevant statutory authorities; and
- (3) take all reasonable steps to ensure compliance with fire laws in respect of the Building and the Lots.

By-law 18 - Insurance Premiums

18.1 A Resident must not, without the prior written consent of the Owners Corporation, do or permit anything which may invalidate, suspend or increase the premium for any insurance policy effected by the Owners Corporation under the Act.

By-law 19 - Notice of Alteration to Lot

19.1 Residents must not alter the structure of a Lot without giving to the Owners Corporation a written notice describing the proposed alteration at least 14 days before the commencement of the alteration.

19.2 Residents must comply with these By-laws including the Development Control Code in relation to any alterations.

By-law 20 - Development Control Code

20.1 The purpose of this Development Control Code is:

- (1) to ensure a high standard of design and construction for Development on the parcel to protect the investment of Residents and ensure that appropriate construction methods and practices are adopted by Residents;
- (2) enhance the visual attractiveness of the parcel and provide a co-ordinated and consistent Development style and standard;
- (3) to ensure that design and landscaping conditions of Development approvals are complied with; and
- (4) to ensure that the Common Property and individual Lots are maintained to a consistently high standard.

20.2 Development must comply with the lawful Requirements of Assessing Authorities.

20.3 The Owners Corporation and each Resident must ensure that:

- (1) landscaping on Common Property or Lots respectively is maintained to the satisfaction of the Assessing Authority;
- (2) existing vegetation on the parcel is retained in its natural state as far as it is practicable to do so; and
- (3) no clearing, other than as permitted by an Assessing Authority or for general maintenance (including weed control and removal of debris) occurs without the prior approval of the relevant Assessing Authority or the Owners Corporation.

20.4 Development on the parcel (including on a Lot) must be to a standard that does not have a detrimental effect on the amenity of the area or adjoining properties having regard to the design, orientation or construction materials used in Buildings erected on the parcel.

20.5 Nothing in this Development Control Code restricts or limits the operation of any Development consent or approval affecting the parcel or limits the right of an Assessing Authority to impose conditions on future Development of the parcel.

20.6 If it is held by a court of competent jurisdiction that:

- (1) any part of this Development Control Code is or would be void, voidable, illegal or unenforceable;
- (2) the application of any part of this Development Control Code to any person or circumstances is or will become invalid or unenforceable; or
- (3) unless any part of this Development Control Code were severed from this Development Control Code that part will be severable and will not affect the continued operation of the remaining conditions of this Development Control Code.

20.7 This Development Control Code regulates the quality of design and Development by:

- (1) maintaining within the parcel a residential community which is aesthetically pleasing, functionally convenient and capable of maintaining itself by application and enforcement of standards compatible and consistent with this Development Control Code;
- (2) promoting those qualities in the parcel which bring value to the Lots;
- (3) maintaining the parcel as an attractive and functional place to live, by requiring a harmonious relationship between Development and the environment; and
- (4) creating clear procedures and criteria for Development.

20.8 The design objectives of this Development Control Code are:

- (1) to establish an architectural theme based around the features which define the Strata Scheme;
- (2) to promote a peaceful, relaxed and secure lifestyle for Residents; and
- (3) to develop and maintain an atmosphere of style and elegance in the community.

20.9 This Development Control Code binds the Owners Corporation, the members of the Owners Corporation, and the Residents to the same extent as if this Development Control Code had been signed and sealed by the Owners Corporation, each member of the Owners

Corporation and each Resident respectively and as if it contained mutual covenants to observe and perform all the provisions of this Development Control Code.

20.10 No Resident will undertake any Development on a Lot until the Owners Corporation's approval has been obtained and, where necessary, Assessing Authority approval has been obtained.

20.11 Development must be undertaken in a manner which ensures minimum disruption to Residents and without limitation:

- (1) adjoining Lots are not to be used for the storage or dumping of any construction materials or debris unless prior arrangements have been made with the Resident of the Lot and the Owners Corporation;
- (2) for security purposes, the Resident must give the Owners Corporation a list of all contractors associated with the Development prior to the commencement of the Development;
- (3) Residents must provide the Owners Corporation with a 24 hour emergency contact number for the Development;
- (4) construction hours are Monday to Saturday 7 a.m. to 6 p.m. excluding Good Friday, Anzac Day, Christmas Day, Boxing Day and New Year's;
- (5) the Owners Corporation must be notified immediately of any damage to an area outside the Lot;
- (6) Residents must ensure that contractors provide suitable facilities such as a "rubbish skip" for the temporary storage of building material from the commencement of construction on the Lot and that they observe these facilities;
- (7) rubbish must not be allowed to blow onto any adjoining Lot or Common Property and the Owners Corporation reserves the right to remove any such rubbish at the Resident's expense;
- (8) the parcel roads must be kept clear of all building materials, rubbish and equipment;
- (9) the Resident must ensure that its contractors do not bring dogs onto the parcel and contractors with dogs will not be given access and will be instructed to leave the parcel; and
- (10) dirt, gravel or any other material must not be left on Common Property

20.12 All recreation and play equipment must be located in the rear or side yards of the Lot. No basketball hoops are permitted where they may cause a nuisance to any other Resident. No basketball hoops are permitted to be permanently placed at the front of any Building.

20.13 Exterior cladding must consist predominantly of finishes consistent with other Buildings on the parcel. Complementary use of glazing, timber and architectural finishes is permitted.

20.14 Exterior wall cladding must be within the colour range of pastel to muted earth tones complimentary to the approved roofing colours and compatible with other buildings on the parcel.

20.15 Fascia boards, trim and exposed metalwork must be colour co-ordinate with the Buildings on the Lot. Unpainted metalwork is not permitted.

20.16 Clotheslines must not be visible from parcel roads. Wall mounted clotheslines must be mounted at a level lower than the surrounding wall or fence.

20.17 Landscape design or the selection of species that are likely to unreasonably interfere with the amenity enjoyed by Residents of neighbouring Lots are not permitted

20.18 Residents must maintain all the trees and all the landscaping within the Resident's Lot to a standard acceptable to the Owners Corporation.

20.19 Existing trees can only be removed from a Lot with the prior permission Of the Owners Corporation.

20.20 The Owners Corporation may from time to time issue minimum design objectives and guidelines for the Strata Scheme.

20.21 The Owners Corporation may meet from time to time to review the architectural review process established under these By-laws.

20.22 The Owners Corporation may appoint design professionals from time to time to assist the Owners Corporation in properly performing the architectural review process. The necessary qualifications of the design professionals appointed will be determined by the Owners Corporation and they will be persons qualified and competent to practise, in the sole opinion of the Owners Corporation, in the design of the relevant Development.

20.23 The architectural review process is to:

- (1) consider applications for Owners Corporation approval for Development and advise the Owners Corporation if the application complies with this Development Control Code, including the minimum design objectives and guidelines for any Development or, where no minimum design objectives and guidelines have been issued, if the application is consistent with Development on other Lots within the immediate precinct of the Lot;
- (2) recommend to the Owners Corporation that an application be approved (conditionally or unconditionally) or that the application be disapproved;
- (3) inspect the Development in progress or completed to ensure its conformity with the Owners Corporation approval and advise the Owners Corporation if any Development is not being carried out or has not been carried out in accordance with the approval; and
- (4) perform such other duties on behalf of the Owners Corporation as are assigned to it from time to time by the Owners Corporation.

20.24 Written applications for approval for any Development may be made by the Resident or a person with the written consent of the Resident, and must be accompanied by:

- (1) details and plans of any proposal for Development by a Resident;
- (2) descriptions and samples of exterior materials and colours and external light fittings;
- (3) a description of construction arrangements, techniques and proposed access the Lot;
- (4) a works program with clearly stated start and completion dates;

- (5) the fee determined by the Owners Corporation;
- (6) reports of appropriately qualified professionals certifying compliance with specific requirements of this Development Control Code, where required by the Assessing Authority or the Owners Corporation; and
- (7) other information reasonably required from time to time by the Owners Corporation.

20.25 Where the Owners Corporation approves an application conditionally, the conditions may include but are not limited to:

- (1) submission of any additional plans and specifications or such other information as required by the Owners Corporation;
- (2) changes being made to any of the items or information included in the application;
- (3) commencement and completion within specified times; and
- (4) payment by the Resident to the Owners Corporation of a bond or bank guarantee of such amount determined by the Owners Corporation having regard to the level or extent of the Development proposed, to be held by the Owners Corporation as security for:
 - (a) the Resident carrying out the Development in accordance with the Owners Corporation's approval; and
 - (b) any damage caused by the Resident or by the Resident's contractors, servants, agents or employees.

20.26 The Owners Corporation may use the bond or bank guarantee to reimburse the Owners Corporation at any time for any expenses incurred by the Owners Corporation in rectifying a failure by a Resident to comply with the Development Control Code and any damage caused by the Resident or by the Resident's contractors, servants, agents or employees. The Resident may be required to execute a Development bond agreement in the terms required by the Owners Corporation.

20.27 Where approval (conditional or unconditional) has been given under for Development, the Resident or the Resident's contractors, servants, agent or employees must, unless the application is at any time withdrawn, carry out the Development in accordance with the approval.

20.28 All approvals must be affixed with the Owners Corporation approval stamp and undersigned by a person authorised by the Owners Corporation for this purpose.

20.29 The approval of the Owners Corporation for any Development will not constitute a waiver of any right to approve conditionally or disapprove any similar Development subsequently or additionally submitted for Owners Corporation approval.

20.30 The Owners Corporation may establish a scale of fees payable from time to time to the Owners Corporation for submission of an application to the Owners Corporation. The Owners Corporation may vary the scale of fees at any time.

20.31 The scale of fees will reflect the type of application including, but not limited to, a new Development application or alterations or extensions to an existing Development.

20.32 The scale of fees may be structured as:

- (1) an initial fee payable at the lodgement of an application;
- (2) a second fee payable for the review by the Owners Corporation of an application that has been substantially amended, payable at the time the application is resubmitted for approval;
- (3) a further fee for each subsequent review of an application that has been substantially amended payable at the time the application is resubmitted for approval;
- (4) additional fees payable upon request by the Owners Corporation to reimburse the cost of engaging any consultant, including any design professional, retained to assist the Owners Corporation in considering an application;
- (5) a CATV supply and installation fee; and
- (6) an inspection fee after the completion of unsuccessful inspections.

20.33 If the Owners Corporation notifies a Resident that the Development has not been completed in accordance with approvals under this Development Control Code, the Owners Corporation will:

- (1) notify the Resident in writing of the non-compliance;
- (2) specify the particulars of non-compliance; and
- (3) require the Resident to remedy the non-compliance within 30 days of receipt of the notice.

20.34 Neither the Owners Corporation, nor its duly authorised representative, will be liable to any Resident for any loss, damage or injury arising out of or in any way connected with any recommendation, approval (conditional or unconditional) or disapproval given under this Development Control Code, unless it is due to the wilful misconduct, bad faith, or criminal act of the Owners Corporation or its duly authorised representative.

20.35 Approvals (conditional or unconditional) of any application will not be construed as compliance by the Development with any Requirement relating to or regulating construction of the Development or the structural soundness of the Development.

20.36 The Owners Corporation may permit non-compliance with this Development Control Code if:

- (1) the Resident makes a written request (or consents in writing to such request) for the Owners Corporation's permission;
- (2) the non-compliance is of a minor nature; and
- (3) the design objectives will be enhanced.

20.37 The Owners Corporation must give written notice to the Resident of its endorsement of non-compliance. The granting of any endorsement will not operate to authorise non compliance with this Development Control Code for any purpose except as to the particular Lot and particular clause covered by the endorsement, and only to the extent specified.

20.38 The Owners Corporation authorisation of non-compliance will not affect the Resident's obligations to comply with all Requirements affecting the Development.

20.39 If the Resident does not rectify the non-compliance within the period set out in a notice delivered by the Owners Corporation, the Owners Corporation (by itself, its agents, employees or contractors) may, at the Resident's expense, enter the Lot and remove the non-complying Development or any part of the Development and the Owners Corporation may recover the expense of removal as a liquidated debt from the Resident or may deduct the expense from the Development bond.

20.40 The Owners Corporation may take any other action (which it is empowered to take under the Act) it considers necessary to remedy a breach of this Development Control Code and may recover the expense the Owners Corporation incurs as a result from that Resident as liquidated debt or may require all work on the Development site to cease and may restrict the access of agents, employees or contractors.

20.41 Each Resident indemnifies the Owners Corporation, any agent, employee or contractor of the Owners Corporation against all losses, claims, demands, and expenses suffered or incurred by the Owners Corporation in connection with a breach of this Development Control Code or any action taken by the Owners Corporation in accordance with this Development Control Code.

20.42 To the extent that there is any inconsistency between the provisions of this Development Control Code and a Development consent or approval issued by an Assessing Authority, the provisions of that Development consent or approval prevail.

By-law 21 - Floor Coverings

21.1 Residents must ensure that the floor surface within that Resident's Lot (other than any floor of a kitchen, laundry, lavatory or bathroom) is covered or otherwise treated to an extent sufficient to prevent the transmission of noise from such floor surface likely to disturb the peaceful enjoyment of the Resident of another Lot

By-law 22 - Use of Scheme Facilities

22.1 Residents must clean any mess they make while using the Scheme Facilities and remove their rubbish from the Common Property.

22.2 Residents must not create any noise or disturbance or behave in a manner likely to interfere with the peaceful enjoyment of the Scheme Facilities by other Residents.

22.3 Residents must observe the rules for the use of the Scheme Facilities, which are:

- (1) the Scheme Facilities must not be used between 9:00pm and 6:00am; and
- (2) guests must be accompanied by Residents; and
- (3) things made of glass must not be taken inside the swimming pool enclosure; and
- (4) doors and gates to the swimming pool enclosure must be kept closed; and
- (5) children under the age of 12 must be supervised by an adult at all times whilst in the swimming pool enclosure.

The Owners Corporation may make additional rules about the use of the Scheme Facilities from time to time.

22.4 The Owners Corporation may implement a booking system for the barbeque facilities. Residents may use the barbeque facilities at any time if there is no prior booking.

22.5 Large gatherings of more than 20 persons (as guests for a single unit) for special events, birthday parties or any other occasions are not permitted unless prior approval has been obtained from the Owners Corporation.

By-law 23 - Caretaking Agreement

23.1 The Owners Corporation has the power and authority to appoint and enter into an agreement with a person to provide for the management, control and administration of the Building ("Resident Manager") which agreement may provide for:

- (1) a term of years with rights for early determination by either the Owners Corporation or the Resident Manager;
- (2) the provision of services consistent with use of the Lots as residential apartments;
- (3) the cleaning, caretaking, security, supervising and service of the Common Property and for the general repair, maintenance, renewal or replacement of the Common Property;
- (4) the provision of Services to Residents;
- (5) the supervision of any employees or contractors of the Owners Corporation;
- (6) the control and supervision of the Common Property;
- (7) the arbitration of disputes between the Owners Corporation and the Resident Manager; and
- (8) anything else which the Owners Corporation agrees is necessary or desirable having regard to the operational and management requirements of the Owners Corporation.

23.2 At the expiration of an agreement entered into under this By-law, the Owners Corporation may enter into a further agreement under this By-law

23.3 The Owners Corporation may not without the written consent of the Resident Manager enter into more than one agreement under this By-law at any one time.

By-law 24 - Obstruction of Resident Manager

24.1 A Resident must not:

- (1) interfere with or obstruct the Resident Manager from performing its duties under any agreement entered into under By-law 23; or
- (2) interfere with or obstruct the Resident Manager from using any part of the Common Property designated by the Owners Corporation for the Resident Manager's use in carrying out the services set out in By-law 23.

By-law 25 - Amenities and Services

25.1 The Owners Corporation may, by special resolution, determine and enter into arrangements for the provision of amenities or Services to one or more of the Lots or to Residents or their Invitees and may without limitation:

- (1) establish and maintain amenities and Services for the Strata Scheme and Residents; and
- (2) engage or authorise others to provide amenities or Services for the benefit of the Strata Scheme and Residents.

25.2 The Owners Corporation may enter into agreements, contracts, licences, leases or other arrangements of any nature in connection with the provision of amenities or Services including those referred to in By-law 25.5 and for the engagement or authorisation of service contractors and others to provide or supply amenities or Services.

25.3 Without limitation, Services the Owners Corporation may provide include any or all of the following:

- (1) window and general cleaning;
- (2) garbage disposal and recycling Services;
- (3) utility Services of any nature including those referred to in these By-laws;
- (4) telecommunication and CATV Services; and
- (5) security Services.

25.4 Any funds generated in the hands of the Owners Corporation surplus to the costs of providing amenities or Services as a result of the levying of charges for the provision or supply of amenities and Services under agreements referred to in this By-law must be applied by the Owners Corporation to its administrative fund in reduction of liabilities of the Owners Corporation and in this way for the benefit of Residents.

25.5 If the Owners Corporation provides or supplies amenities or Services under this Bylaw, it may:

- (1) enter into agreements with Residents setting out the terms on which the Owners Corporation will charge for the provision or supply of amenities and Services and recover the costs of providing or supply amenities or Services including charges for:
 - (a) provision or supply of the amenities or Services;
 - (b) installation and connection to the relevant Service Infrastructure;
 - (c) servicing and maintenance of amenities or Service Infrastructure utilised in the provision or supply of an amenity or Service to a particular Resident;
 - (d) disconnection and reconnection fees (if applicable); and
 - (e) advance payments or security deposits to be provided in connection with the provision or supply of an amenity or Service;
- (2) establish the basis for charges for provision or supply of amenities or Services;

- (3) establish a system of accounts and invoices in connection with the supply or provision of amenities or Services and rendering of accounts to Residents as appropriate
- (4) recover any amounts when due and payable from any Resident under applicable accounts rendered (under the terms of agreement) and if an account is unpaid by the due date:
 - (a) recover any unpaid amount as a liquidated debt;
 - (b) recover interest on any unpaid account;
 - (c) disconnect or discontinue the provision or supply of an amenity or Service to the relevant Resident;
 - (d) charge a reconnection fee (if applicable) to restore an amenity or Service to the relevant Resident; and
 - (e) increase the advance payment or security deposit for provision or supply of an amenity or Service to the relevant Resident.

25.6 The Owners Corporation is not liable for any loss or damage suffered by any Resident as a result of any failure of the provision or supply of an amenity or Service due to breakdowns, repairs, maintenance, strikes, accidents or any other causes affecting provision or supply by the Owners Corporation.

25.7 Each Resident must:

- (1) allow the Owners Corporation and its agents, contractors, or employees access to any Service Infrastructure used in connection with amenities or Services;
- (2) comply with all requirements of the Owners Corporation imposed in connection with provision or supply of amenities or Services by the Owners Corporation; and
- (3) maintain any Service Infrastructure used in connection with the provision or supply of amenities or Services by the Owners Corporation and which is located in or on a Lot and which is used in connection with provision or supply of amenities and Services by the Owners Corporation

25.8 Nothing in this By-law obliges a Resident to use or purchase an amenity or Service from the Owners Corporation or limits or restricts the rights of any Resident to utilise Service Infrastructure under any implied easement or other right contained in the Act or other applicable legislation.

By-law 26 - Power of Owners Corporation to Enter into Other Agreements

26.1 Without limitation to its other powers, the Owners Corporation has the power and authority appoint and to enter into other agreements to provide for Services to the Common Property or Residents as necessary including but not limited to:

- (1) an agreement with a person or corporation to provide for the management of administrative matters for the Strata Scheme which agreement may provide for:
 - (a) convening and attending annual general meetings of the Owners Corporation and preparing and forwarding minutes of those meetings;
 - (b) preparing and forwarding annual statements of accounts and budgets;

- (c) preparing and forwarding notices of administrative and sinking fund levies;
 - (d) receipting, banking and accounting money paid to the Owners Corporation;
 - (e) reconciling bank statements for the Owners Corporation;
 - (f) paying Owners Corporation accounts;
 - (g) keeping Owners Corporation accounting records; and
 - (h) maintaining registers of assets, engagements and authorisations, allocations of exclusive use and authorisations concerning Common Property; and
- (2) an agreement and authorisation with a person or corporation to provide for the management of letting of Lots and ancillary services and amenities for some or all Residents and on an exclusive basis.

By-law 27 - Easement

27.1 Without limitation to its other powers, the Owners Corporation may execute an easement for access which either burdens or benefits Common Property, provided that the easement:

- (1) does not materially prejudice the rights of a Resident; and
- (2) does not materially affect the amenity of the Strata Scheme.

By-law 28 - Consent of Owners Corporation

28.1 A consent given by the Owners Corporation under any By-law is revocable and may be given subject to conditions including, without limitation, a condition evidenced by a minute of a resolution that the Resident to whom the consent or approval is given is responsible at their own cost for compliance with the terms of the consent.

By-law 29 - Complaints and Applications

29.1 Any complaint or application to the Owners Corporation or the Executive Committee must be addressed in writing to the Managing Agent.

By-law 30 - Air Conditioning Units

30.1 Subject to the Owners Corporation's approval, the Owner of a Lot may place air conditioning plant servicing the Owners Lot on such part of the Common Property as is approved by the Owners Corporation.

30.2 Any air-conditioning plant on Common Property for the exclusive use of a Lot:

- (1) is the property of the Owner of the relevant Lot; and
- (2) must be maintained, repaired and replaced by the Owner of the relevant Lot.

30.3 The Owner of each relevant Lot has exclusive use of the airconditioning plant exclusively serving their Lot. Air Conditioning plant includes pipes, cables, wires and ducts.

30.4 The Owner of a relevant Lot must:

- (1) pay all the running costs associated with their air conditioning plant;
- (2) properly maintain and, where necessary, replace their air conditioning plant;

- (3) repair damage to Common Property caused by exercising rights under this by-law
- (4) comply with the requirements of Tweed Shire Council or any other status authorities, relating to air conditioners and air conditioning plant and
- (5) indemnify the Owners Corporation against all claims and liability caused by exercising rights under this by-law.

30.5 In the event that the Owner of a Lot which has air conditioning plant fails to properly maintain, repair or service the air conditioning plant servicing the relevant Lot, the Owners Corporation may (but is not required to) arrange for the maintenance, repair or servicing of the air conditioning plant servicing the relevant Lot and recover the costs of such maintenance, repair or servicing from the relevant Lot Owner as a debt due.

By-law 31 – Vehicles

31.1 A Resident must not park or stand any motor or other vehicle or bicycle on the Common Property or permit a motor vehicle to be parked or stood on common property other than in those parts of the Common Property allocated for car parking on an exclusive use basis or those other parts of the Common Property designated for standing or parking of vehicles or bicycles except with the prior written approval of the owners corporation or as permitted by a sign authorised by the owners corporation.

31.2 All vehicles may only be driven on the parts of the Common Property that are designed for that purpose and must be driven at a safe speed.

By-law 32 - Minor renovations by Owners

32. The Owners Corporation, in accordance with Section 110 (6) (b) of the Strata Schemes Management Act 2015, delegates its functions under this section to the Strata Committee.

By-Law 33 – Smoking

33.1 The owner or occupier of a lot must not allow smoke nor allow smoking within a lot/balcony or within the common property.

33.2 Without limiting paragraph 33.1, the owner or occupier of a lot must not allow any invitee to smoke within his/her lot or balcony or upon common property.

33.3 The Owners' Corporation delegates to the Strata Committee and strata managing agent responsibility for:

- (1) The service of a notice, in a form approved by the Director General, on the owner or occupier of a lot requiring the owner or occupier to comply if satisfied that the owner or occupier has contravened this By-Law and
- (2) Commencing legal proceedings seeking Orders, requiring a person who fails to comply with a notice served in (1) to pay the statutory pecuniary penalty and any costs of the Owners' Corporation in the proceedings.
- (3) Prior to (1) and (2) the Building Manager must first be notified of any instances of smoking so that appropriate action can be taken to notify the owner or occupier of

the lot. Should such notification fail to prevent further breaches of this by-law, actions as specified in (1) and (2) can then be pursued."

By-Law 34 - Changes to common property

34.1 An owner or person authorised by an owner may install, without the consent of the owners corporation:

- (1) any locking or other safety device for protection of the owner's lot against intruders or to improve safety within the owner's lot, or
- (2) any screen or other device to prevent entry of animals or insects on the lot, or
- (3) any structure or device to prevent harm to children.

34.2 Any such locking or safety device, screen, other device or structure must be installed in a competent and proper manner and must have an appearance, after it has been installed, in keeping with the appearance of the rest of the building.

34.3 Clause 34.1 does not apply to the installation of anything that is likely to affect the operation of fire safety devices in the lot or to reduce the level of safety in the lots or common property.

34.4 The owner of a lot must:

- (1) maintain and keep in a state of good and serviceable repair any installation or structure referred to in clause 34.1 that forms part of the common property and that services the lot, and
- (2) repair any damage caused to any part of the common property by the installation or removal of any locking or safety device, screen, other device or structure referred to in clause 34.1 that forms part of the common property and that services the lot.

By-Law 35 - Children playing on common property

35.1 Any child for whom an owner or occupier of a lot is responsible may play on any area of the common property that is designated by the owner's corporation for that purpose but may only use an area designated for swimming while under adult supervision.

35.2 An owner or occupier of a lot must not permit any child for whom the owner or occupier is responsible, unless accompanied by an adult exercising effective control, to be or remain on common property that is a laundry, car parking area or other area of possible danger or hazard to children.

By-Law 36 - Cleaning windows and doors

36.1 Except in the circumstances referred to in clause 36.2, an owner or occupier of a lot is responsible for cleaning all interior and exterior surfaces of glass in windows and doors on the boundary of the lot, including so much as is common property.

36.2 The owners corporation is responsible for cleaning regularly all exterior surfaces of glass in windows and doors that cannot be accessed by the owner or occupier of the lot safely or at all.

By-Law 37 - Hanging out of washing

37.1 An owner or occupier of a lot may hang any washing on any lines provided by the owners corporation for that purpose. The washing may only be hung for a reasonable period.

37.2 An owner or occupier of a lot may hang washing on any part of the lot other than over the balcony railings. The washing may only be hung for a reasonable period.

37.3 In this by-law:

washing includes any clothing, towel, bedding or other article of a similar type

By-Law 38 - Disposal of waste-bins for individual lots [applicable where individual lots have bins]

38.1 An owner or occupier of a lot must not deposit or throw on the common property any rubbish, dirt, dust or other material or discarded item except with the prior written approval of the owners corporation.

38.2 An owner or occupier of a lot must not deposit in a toilet, or otherwise introduce or attempt to introduce into the plumbing system, any item that is not appropriate for any such disposal (for example, a disposable nappy).

38.3 An owner or occupier must:

- (1) comply with all reasonable directions given by the owners corporation as to the disposal and storage of waste (including the cleaning up of spilled waste) on common property, and
- (2) comply with the local council's guidelines for the storage, handling, collection and disposal of waste.

38.4 An owner or occupier of a lot must maintain bins for waste within the lot, or on any part of the common property that is authorised by the owners corporation, in clean and dry condition and appropriately covered.

38.5 An owner or occupier of a lot must not place any thing in the bins of the owner or occupier of any other lot except with the permission of that owner or occupier.

38.6 An owner or occupier of a lot must place the bins within an area designated for collection by the owners corporation not more than 12 hours before the time at which waste is normally collected and, when the waste has been collected, must promptly return the bins to the lot or other area authorised for the bins.

38.7 An owner or occupier of a lot must notify the local council of any loss of, or damage to, bins provided by the local council for waste.

38.8 The owners corporation may give directions for the purposes of this by-law by posting signs on the common property with instructions on the handling of waste that are consistent with the local council's requirements or giving notices in writing to owners or occupiers of lots.

38.9 In this by-law:

bin includes any receptacle for waste.

waste includes garbage and recyclable material.

By-Law 39 - Disposal of waste-shared bins [applicable where bins are shared by lots]

39.1 An owner or occupier of a lot must not deposit or throw on the common property any rubbish, dirt, dust or other material or discarded item except with the prior written approval of the owners corporation.

39.2 An owner or occupier of a lot must not deposit in a toilet, or otherwise introduce or attempt to introduce into the plumbing system, any item that is not appropriate for any such disposal (for example, a disposable nappy).

39.3 An owner or occupier must:

- (1) comply with all reasonable directions given by the owners corporation as to the disposal and storage of waste (including the cleaning up of spilled waste) on common property, and
- (2) comply with the local council's guidelines for the storage, handling, collection and disposal of waste.

39.4 The owners corporation may give directions for the purposes of this by-law by posting signs on the common property with instructions on the handling of waste that are consistent with the local council's requirements or giving notices in writing to owners or occupiers of lots.

39.5 In this by-law:

bin includes any receptacle for waste.

waste includes garbage and recyclable material.

By Law 40 - Change in use or occupation of lot to be notified

40.1 An occupier of a lot must notify the owners corporation if the occupier changes the existing use of the lot.

40.2 Without limiting clause 40.1, the following changes of use must be notified:

- (1) a change that may affect the insurance premiums for the strata scheme (for example, if the change of use results in a hazardous activity being carried out on the lot, or results in the lot being used for commercial or industrial purposes rather than residential purposes),
- (2) a change to the use of a lot for short-term or holiday letting.

40.3 The notice must be given in writing at least 21 days before the change occurs or a lease or sublease commences.

By-Law 41 - Compliance with planning and other requirements

41.1 The owner or occupier of a lot must ensure that the lot is not used for any purpose that is prohibited by law.

41.2 The owner or occupier of a lot must ensure that the lot is not occupied by more persons than are allowed by law to occupy the lot.

Signature(s):  Signature(s): _____

Name(s): Andrew Thompson

Name(s):

Authority: Director of Director of Strata
Professionals Pty Ltd

Authority:

FILM WITH

**Approved Form 10
Certificate re Initial Period**

The Owners Corporation certifies that in respect of the strata scheme:

*that the initial period has expired.

~~*the original proprietor owns all of the lots in the strata scheme and any purchaser under an exchanged contract for the purchase of a lot in the scheme has consented to any plan or dealing being lodged with this certificate.~~

The seal of The Owners - Strata Plan No 77580 was affixed on ^
..27th July 2018..... in the presence of the following person(s) authorised by
section 273 *Strata Schemes Management Act 2015* to attest the affixing of the seal.

Signature: 
Name: Andrew Thompson
Authority: Director of Strata Professionals Pty Ltd



^ Insert appropriate date

* Strike through if inapplicable.

Form: 15CH
Release: 2.1
Licence: 01-05-086
Licensee: LEAP Legal Software Pty Limited
Firm name: Falvey Kay Lawyers

CONSOLIDATION
CHANGE OF BY-LAW
New South Wales
Strata Schemes Management Act 2015
Real Property Act 1900




AP281232D

PRIVACY NOTE: Section 31B of the Real Property Act 1900 (RP Act) authorises the Registrar General to collect the information required by this form for the establishment and maintenance of the Real Property Act Register. Section 96B RP Act requires that the Register is made available to any person for search upon payment of a fee, if any.

(A) TORRENS TITLE	For the common property CP/SP77580	
(B) LODGED BY	Document Collection Box 582W	Name, Address or DX, Telephone, and Customer Account Number if any SERVICE FIRST REGISTRATION DX 189 SYDNEY LLPN123426A PH 8296 9000 FAX 9279 2185 Reference: <u>FALVEY - SP 77580</u>
	CODE CH	

- (C) The Owners-Strata Plan No **77580** certify that a special resolution was passed on 8 April 2019.
- (D) pursuant to the requirements of section 141 of the Strata Schemes Management Act 2015, by which the by-laws were changed as follows—
- (E) Repealed by-law No
Added by-law No
Amended by-law No By-Law No. 16 & 22
as fully set out below:
"See Annexure "A"

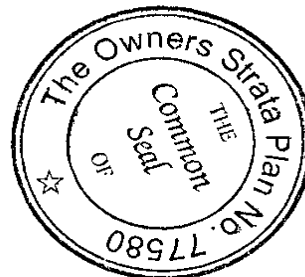

- (F) A consolidated list of by-laws affecting the above mentioned strata scheme and incorporating the change referred to at Note (E) is annexed hereto and marked as Annexure "B".
- (G) The seal of the Owners-Strata Plan No 77580 was affixed on 20 May 2019 in the presence of the following person(s) authorised by section 273 Strata Schemes Management Act 2015 to attest the affixing of the seal:

Signature:

Name: Andrew THOMPSON

Authority: Strata Managing Agent

Signature: _____

Name:

Authority:

Annexure "A" to CONSOLIDATION/CHANGE OF BY-LAWS

Parties: Owners Corporation Strata Plan 77580

Dated: 20 May, 2019

(E) AMENDED/ADDED LIST OF BY-LAWS AFFECTING STRATA PLAN 77580

By-Law 16 – Animals


16.1 A resident must obtain written consent from the Strata Committee to keep any animal on a lot; consent to be requested within 14 days of the animal commencing to be kept on the lot. Any consent given will be subject to the Resident complying with the following conditions:


- (1) Where the Resident is not the Owner of the lot, proof of the Owner's consent to the Resident keeping an animal on the lot must be demonstrated;
- (2) The pet must comply with State/Territory Government and Council registration requirements;
- (3) A maximum of two (2) pets per lot;
- (4) The pet must be kept within the Resident's lot and not on common property;
- (5) All pets must be carried or kept on a leash when passing through common property; no pets are permitted within the BBQ / pool area at any time;
- (6) The Resident of the lot or carer of the pet is responsible for immediately cleaning all areas of the lot or common property that are soiled by the animal; all animal excrement and pet litter must be disposed of through the general waste disposal system, **not** through the toilet system;
- (7) The pet should not create a nuisance or hazard to any person (Resident, Owner or Invitee) whilst within their lot or passing through common property; written notification of any nuisance / hazard must be attended to and rectified immediately; nuisance includes but is not limited to, noise issues / other negative impact on residents; non-compliance may result in consent to keep the animal being revoked;
- (8) The Resident accepts all responsibility for any damage / injury that their pet or the pet of their Invitee may cause whilst on a lot or traversing common ground or access to or from a lot. The pet owner releases the Owners Corporation from any legal liability in this regard;
- (9) The Resident must take responsibility for the behaviour of any Invitee's pet and ensure that they comply with by-law conditions 16.1.4 through 16.4.8.

While there is no size or weight restriction on pets residing or visiting a lot, Residents are encouraged to ensure that the size of the animal is appropriate / suitable to the size of the property.

16.2 Strata Committee consent to keep an animal on a designated lot is applicable only to the pet specified on the pet registration application and does not apply to any other animal; additional pet registration application forms must be completed for each individual animal.

The Common Seal of the Owners-Strata Plan No. 77580 was affixed on 20 May 2019, 2019 in the presence of the following person(s) authorised by section 273 Strata Schemes Management Act 2015 to attest the affixing of the seal:

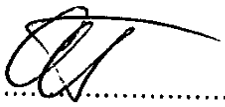Signature: 
Name: Andrew THOMPSON
Authority: Strata Managing Agent

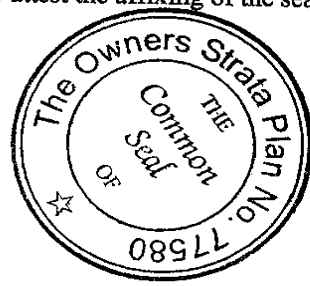

By-Laws for Drift North Apartments, 2-10 Kamala Crescent, Casuarina

Annexure "B" to CONSOLIDATION/CHANGE OF BY-LAWS

Parties: Owners Corporation Strata Plan 77580

Dated: 20 May, 2019

(F) CONSOLIDATED LIST OF BY-LAWS AFFECTING STRATA PLAN 77580

1 Definitions and Interpretation

1.1 Definitions

In these By-Laws:


- (1) "Act" means the *Strata Schemes Management Act 2015*;
- (2) "Assessing Authority" means any statutory or other competent authority having jurisdiction in connection with the parcel;
- (3) "Building" means the building or buildings constructed or to be constructed on the parcel;
- (4) "By-laws" means the by-laws in this By-laws Instrument;
- (5) "CATV System" means an integrated system which may include television, music and monitoring for radio. programs, site wide audio and video intercom, VOR films, pay television, security monitoring and control, access control from common entry gates and individual residences, security cameras, data communications, household control systems (such as pumps, lights, air conditioning), international television programs and teletext Services and Includes the utility infrastructure or Service Infrastructure associated with that System;
- (6) "Common Property" means the common property the subject of the Strata Scheme
- (7) "Development" includes:
 - (a) construction, alteration, addition, modification, decoration, redecoration, painting, repainting or reconstruction of any improvements;
 - (b) excavation, filling or landscaping, including the construction of fences, retaining walls, other landscaping features drains, excavations, removal of materials and planting or removal of any vegetation, trees or shrubs; or installation of Service Infrastructure, such as water supply, electricity lines, sewerage Services and the CATV System;
- (8) "Development Control Code" means the development control code in By-law 20;
- (9) "Strata Committee" means the strata committee appointed by the Owners Corporation;
- (10) "Invitee" means any invitee, agent, visitor, licensee, contractor, employee or others who may be on the parcel at the invitation or request of a Resident;

The Common Seal of the Owners-Strata Plan No. 77580 was affixed on 20 May 2019 in the presence of the following person(s) authorised by section 273 Strata Schemes Management Act 2015 to attest the affixing of the seal:

Signature:

Name: Andrew THOMPSON

Authority: Strata Managing Agent

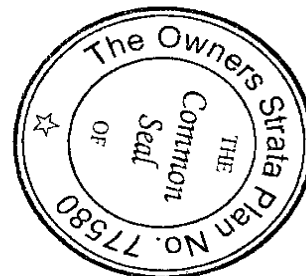

By-Laws for Drift North Apartments, 2-10 Kamala Crescent, Casuarina

- (11) **"Visitor"** means a person whose principal place of residence is not at Drift North Apartments but can include an Owner of a Lot whose unit is otherwise occupied;
- (12) **"Lot"** means a lot in the Strata Plan;
- (13) **"Managing Agent"** means the person appointed by the Owners Corporation as its managing agent under section 27 of the Act and, if no managing agent is appointed, the secretary of the Owners Corporation;
- (14) **"Owners Corporation"** means the owners corporation for the Strata Scheme;
- (15) **"Requirement"** means any requirement, or authorisation, of any statutory body, local authority, governmental or other authority necessary or desirable under applicable law or regulation and includes the provisions of any statute, ordinance or by-law;
- (16) **"Resident"** means an owner or occupier of a Lot (as those terms are defined in the Act) and where the context requires, any Invitee;
- (17) **"Resident Manager"** means the person engaged by the Owners Corporation under an agreement referred to in by-law 24;
- (18) **"Service Infrastructure"** means any infrastructure for the provision of Services to the parcel.
- (19) **"Services"** means all gas, electricity, telephone, water, sewerage, fire prevention, ventilation, air conditioning, hydraulic elevator and security services and all other services or systems provided in the Strata Scheme or available for a Lot;
- (20) **"Scheme Facilities"** means the recreational facilities, such as the pool, located on the Common Property.
- (21) **"Strata Plan"** means Strata Plan SP77580; and
- (22) **"Strata Scheme"** means the strata scheme constituted upon registration of the Strata Plan.

1.2 Interpretation

- (1) Reference to:
 - (a) one gender includes the others;
 - (b) the singular includes the plural and the plural includes the singular;
 - (c) a person includes a body corporate;
 - (d) a party includes the party's executors, administrators, successors and permitted assigns; and
 - (e) a statute, regulation or provision of a statute or regulation ("Statutory Provision") includes:
 - (i) that Statutory Provision as amended or re-enacted from time to time; and
 - (ii) a statute, regulation or provision enacted in replacement of that Statutory Provision.
- (2) "Including" and similar expressions are not words of limitation.
- (3) Where a word or expression is given a particular meaning, other parts of speech and grammatical forms of that word or expression have a corresponding meaning.
- (4) Headings and any table of contents or index are for convenience only and do not form part of these By-laws or affect their interpretation.
- (5) A provision of these By-laws must not be construed to the disadvantage of a party merely because that party was responsible for the preparation of the By-laws or the inclusion of the provision in the By-laws.
- (6) Words and phrases that have a defined meaning under the Act have the same meaning in these By-laws.

By-Laws for Drift North Apartments, 2-10 Kamala Crescent, Casuarina

1.3 Parties

- (1) If a party consists of more than 1 person, these By-laws bind each of them separately and any 2 or more of them jointly.
- (2) An obligation, representation or warranty in favour of more than 1 person is for the benefit of them separately and jointly.
- (3) A party which is a trustee is bound both personally and in its capacity as a trustee.

2 Compliance – Laws

- 2.1 Residents must at their own expense promptly comply with all Requirements and must not carry on or permit any noxious or offensive act, trade, business or occupation or calling from a Lot or use a Lot or Common Property for any illegal purpose.

3 Behaviour of Owners, Occupiers and Invitees

- 3.1 An owner or an occupier of a lot, or any invitee of an owner or occupier of a lot must not:
- (1) cause any disturbance, noise or behave in a manner likely to interfere with the peaceful enjoyment of, or cause offence to, Residents and any person lawfully using Common Property;
 - (2) obstruct lawful use of Common Property by any person.
- 3.2 Without limitation to By-law 3.1, Residents must observe any direction of the Owners Corporation relating to dress standards that, in the view of the Owners Corporation, are necessary or desirable to avoid offence to other Residents. The Owners Corporation must act reasonably in issuing a direction (whether generally or in a specific instance) under this By-law.

4 Maintenance and Condition of Lot

- 4.1 A Resident must take all reasonable steps to ensure that Invitees comply with these By-Laws. If an Invitee does not comply with these By-laws then the Resident must take all reasonable steps to ensure that the Invitee immediately leaves the parcel.

5 Damage to lawns and plants on common property

- 5.1 Residents must keep their Lots in a good state of repair and condition.
- 5.2 Without limiting By-law 5.1, a Resident must:
- (1) maintain the lawns, gardens and vegetation on the Resident's Lot in a neat, tidy and well-presented manner;
 - (2) maintain any driveways, paths or similar amenities located on or within the Resident's Lot including keeping car parking spaces clear of items of furniture or other items that should be in storage;
 - (3) to the extent that it is not the responsibility of the Owners Corporation under the Act,
 - (4) maintain Service Infrastructure within the Resident's Lot or which is for the benefit of the Resident;
 - (5) give prompt notice to the Owners Corporation of any damage to, defect or disrepair of, the Services or Service Infrastructure in the Resident's Lot;
 - (6) not overload any Services or Service Infrastructure;

By-Laws for Drift North Apartments, 2-10 Kamala Crescent, Casuarina

- (7) pay to the Owners Corporation any costs incurred by the Owners Corporation in upgrading any Services or Service Infrastructure to accommodate any equipment which the Resident wishes to install in the Resident's Lot;
- (8) lock all doors and fasten all windows in the Resident's Lot when the Lot is not occupied;
- (9) not waste water and ensure th.at all water taps in the Resident's Lot are turned off after use;
- (10) replace broken glass with glass of the same standard;
- (11) keep the Resident's Lot free from rubbish and excessive vegetation; and
- (12) use, wherever possible to do so, only non-toxic or non-poisonous products in maintaining or repairing the Resident's Lot.

6 Entry Rights and Non-Compliance with By-Laws

- 6.1 Subject to Requirements of the Act for entry to a Lot or the giving of notice to Residents by the Owners Corporation;
 - (1) if the Resident does not rectify a non-compliance with these By-laws within the period set out in a notice delivered by the Owners Corporation to a defaulting Resident, the Owners Corporation (by itself, its agents, employees or contractors) may enter the Lot and rectify the non-compliance; and
 - (2) the Owners Corporation may enter a Lot with workmen and other authorised persons and necessary materials and appliances to:
 - (a) comply with any Requirement involving the destruction of noxious animals, rodents or other pests; and
 - (b) carry out any repairs, alterations, renovations, extensions or works in relation to any Services or Service Infrastructure.
- 6.2 In case of emergency no notice will be required under By-law 6.1.
- 6.3 In exercising its rights of entry under this By-law the Owners Corporation must ensure that it causes as little inconvenience to the Resident of the Lot as is reasonable in the circumstances.
- 6.4 The Owners Corporation may take such action it considers necessary (and which is within its power to take under the Act and any other Requirement) to remedy a breach of these By- laws by a Resident and may recover the expense the Owners Corporation incurs as a result from the defaulting Resident as a liquidated debt.
- 6.5 Each Resident indemnifies the Owners Corporation, any agent, employee or contractor of the Owners Corporation against all losses, claims, demands, and expenses suffered or incurred by the Owners Corporation or any agent, employee or contractor of the Owners Corporation in carrying out any works under this By-Law.

7 Appearance of Lot

- 7.1 Residents must comply with the following requirements in relation to the appearance of the Lot:
 - (1) Residents shall not cause any balcony or terrace to be enclosed or any shutters, glazing, louvers, blinds or similar structures to be attached to any balcony or terrace, with the exception (if any) as may have been specifically provided for within plans approved by the local council;

By-Laws for Drift North Apartments, 2-10 Kamala Crescent, Casuarina

- (2) Residents shall not hang curtains, blinds or louvers visible from outside the lot unless those curtains, blinds or louvers have a backing of such colour and design as shall be approved by the Owners Corporation. Residents shall not Install renovate and/or replace a curtain, blind or louver without having the colour and design of the backing of same approved by the Owners Corporation. In giving such approvals the Owners Corporation shall ensure so far as practicable that backings used in all lots presents a uniform appearance when viewed from outside the building;
- (3) Residents shall not, except with the consent in writing of the Owners Corporation, hang any washing, towel, bedding, clothing or other article or display any sign, advertisement, placard, banner, pamphlet or like manner on any part of his lot in such a way as to be visible from outside the lot. Residents may not in any way alter or vary the external appearance, structure, layout, wall, form or texture or colour of any lot or any building on any lot without the prior written consent of the Owners Corporation
- (4) Residents are not permitted to install temporary window coverings without the Owners Corporation's prior written approval which may be given subject to conditions or refused unconditionally;
- (5) All exterior light fittings must be of first-class quality and design and must be located so that when in use they do not cause a nuisance to another Lot - exterior lights must have translucent diffusers that prevent the bulb being seen and floodlights, spotlights and coloured neon lights are not permitted;
- (6) Insect screens must be designed to be as unobtrusive as possible and must match the colour of the window frames into which they are installed.
- (7) Not place or leave any items such as bicycle plants or personal items on any common property.

8 Interference

- 8.1 A Resident must not without the prior written consent of the Owners Corporation:
- (1) Operate or permit to be operated on a Lot or Common Property any device or electronic equipment which interferes with any domestic appliance lawfully in use on the Common Property or in a Lot; or
 - (2) Interfere with the operation of any equipment or Service Infrastructure installed in the Common Property.

9 Damage to Common Property

- 9.1 A Resident must not bring or permit to be brought any heavy article into the Building, which may cause structural damage to the Building without the prior written consent of the Owners Corporation.
- 9.2 A Resident must not move any heavy article approved under By-law 24.1 through Common Property without first making appropriate arrangements to do so with the Resident Manager.
- 9.3 A Resident must not do anything or permit any person or anything to damage or deface the Common Property without the prior written consent of the Owners Corporation.
- 9.4 A Resident must notify the Resident Manager of any damage to or defect in the Common Property or any property located on Common Property as soon as it occurs or becomes known.

By-Laws for Drift North Apartments, 2-10 Kamala Crescent, Casuarina

- 9.5 A Resident will be liable to compensate the Owners Corporation in respect of any damage to the Common Property or any property belonging to the Owners Corporation caused by that Resident or that Resident's Invitees.
- 9.6 This By-law does not prevent a Resident from installing:
- (1) any locking or other safety device for the protection of the Resident's lot against intruders;
 - (2) any screen or other device to prevent entry of animals or insects to the Resident's lot (subject to the other provisions of these By-laws about the appearance of screens and devices); or
 - (3) any structural device to prevent harm to children.
- 9.7 Any such locking or safety device, screen or other device or structure must be installed in a competent and proper manner and must have an appearance, after it has been installed, and keeping with the appearance of the rest of the Building.
- 9.8 Despite section 62 of the Act, Residents must maintain and keep in a state of good and serviceable repair any installation or structure referred to in By-law 9.6 that forms part of the Common Property and that services the Resident's Lot.

10 Security

- 10.1 A Resident must not do or permit anything to be done which may prejudice the security or safety of the parcel or the Building and must take all reasonable steps to ensure that the Buildings fire and security doors are kept secure and in an operational state.
- 10.2 The Owners Corporation must take all reasonable steps to preserve the safety of the Building from fire or other hazard and to ensure the security of the Building from trespassers and if it considers it necessary or desirable may:
- (1) restrict access to any part of the Common Property by means of security key or other security device;
 - (2) create an exclusive use right over any part of the Common Property for security surveillance purposes either solely or in conjunction with security surveillance for any other part of the parcel; and
 - (3) make rules relating to the security of the parcel and the Building from trespassers, fire or other hazard.
- 10.3 If the Owners Corporation restricts Residents' and Invitees' access under these Bylaws, the Owners Corporation shall make available to the appropriate parties on its own condition's security keys or other access devices as necessary.
- 10.4 A Resident must take all reasonable steps to ensure the proper use of a security key or device by persons authorised by them and the safe return of such key or device.

11 Security System

- 11.1 The Owners Corporation may establish a security system and provide security Services for the benefit of Residents and the Buildings.

By-Laws for Drift North Apartments, 2-10 Kamala Crescent, Casuarina

- 11.2 Any Service Infrastructure installed on the Common Property for use in connection with a security system for the Buildings will remain the property of the Owners Corporation and be maintained and repaired at the cost and expense of the Owners Corporation, subject to the Owners Corporation's rights and obligations (if any) under the Act and these By-Laws to recover costs for the provision of those Services from users.
- 11.3 The Owners Corporation may designate part of the Common Property to be used by any security person, firm or company.
- 11.4 The Owners Corporation may arrange for the installation of any Service Infrastructure necessary for the operation of a security system for the benefit of Residents.
- 11.5 The Owners Corporation is not liable for any loss or damage suffered to any Resident or other person or property because:
 - (1) the security system fails or there is unauthorized entry to any part of the Common Property or a Lot; or
 - (2) the security system is not at any particular time operational.
- 11.6 Each Resident must allow the Owners Corporation on the giving of reasonable notice (except in the case of emergency), to enter onto a Lot to attend to the repair and maintenance of any Service Infrastructure used in connection with the provision of a security system and security Services.
- 11.7 Each Resident must observe any conditions or requirements of the Owners Corporation imposed as a condition of the use and operation of the security system or security Services provided by the Owners Corporation.
- 11.8 The Owners Corporation may enter into agreements with each Resident providing for the charging of costs for provision of the security system and maintenance of a Services Infrastructure provided by the Owners Corporation under the security system and recovery of costs to the Owners Corporation of providing Services under the security system.

12 CATV System

- 12.1 For the benefit of Residents, the Owners Corporation may provide access to the CATV System.
- 12.2 The Owners Corporation may supply or engage another person to supply utility Services and other Services in connection with the CATV System for the benefit of Residents.
- 12.3 Each Resident must allow the Owners Corporation (and its contractors- agents and employees) on the giving of reasonable notice (except in the case of emergency), to enter onto a Lot to attend to the provision of maintenance Services in respect of the CATV System.
- 12.4 Each Resident acknowledges that the Owners Corporation is entitled to recover the costs associated with the provision of Services by contractors engaged in connection with the security system and accepts the obligation to pay those costs attributable to the provision of Services associated with the CATV System to the Resident's Lot or otherwise a portion of the costs corresponding to the proportion the Resident's unit entitlement bears to the aggregate unit entitlement of all Lots in the Strata Scheme.

By-Laws for Drift North Apartments, 2-10 Kamala Crescent, Casuarina

13 Garbage

- 13.1 A Resident must not deposit or throw onto the Common Property any garbage except into a receptacle or area specifically provided for that purpose.
- 13.2 A Resident must dispose of garbage in the manner prescribed by the Owners Corporation from time to time.
- 13.3 The Owners Corporation may establish a garbage disposal system for the Scheme ("Disposal System"). The Disposal System may provide for any of the following:
- (1) permitted means and times for garbage disposal and removal;
 - (2) disposal routes over Common Property to be used in conjunction with the Disposal System;
 - (3) designation of areas on Common Property for the storage and collection of garbage;
 - (4) arrangements for separation and sorting of garbage;
 - (5) special requirements for the storage and collection of flammable, toxic or other harmful substances; and
 - (6) requirements for the disposal of garbage to meet the particular needs of any Lot.
- 13.4 The Owners Corporation may enter into agreements with each Resident providing for the charging of garbage disposal Services provided by the Owners Corporation under the Disposal System and recovery of costs to the Owners Corporation of providing Services under the Disposal System.
- 13.5 Each Resident must:
- (1) comply with all Requirements relating to the disposal of garbage;
 - (2) comply with the requirements, as notified by the Owners Corporation, of the Disposal System;
 - (3) ensure that the health, hygiene and comfort of other persons is not adversely affected by disposal of garbage; and
 - (4) if no receptacle is provided by the Owners Corporation or designated as part of the Disposal System, maintain a receptacle for garbage.

14 Storage of Flammable Liquids

- 14.1 A Resident must not except with the consent of the Owners Corporation use or store on the Lot or on the Common Property any flammable chemical, liquid, gas or other material other than chemicals, liquids, gases or other material to be used for domestic purposes.

15 Signs

- 15.1 Subject to By-law 33, Residents must not without the prior written consent of the Owners Corporation fix or place any sign, placard, banner, notice or advertisement on or in any part of the Building unless it will be inside a Lot and not visible from outside the Lot.

16 Animals

- 16.1 A resident must obtain written consent from the Strata Committee to keep any animal on a lot; consent to be requested within 14 days of the animal commencing to be kept on the lot. Any consent given will be subject to the Resident complying with the following conditions:

By-Laws for Drift North Apartments, 2-10 Kamala Crescent, Casuarina

- (1) Where the Resident is not the Owner of the lot, proof of the Owner's consent to the Resident keeping an animal on the lot must be demonstrated;
- (2) The pet must comply with State/Territory Government and Council registration requirements;
- (3) A maximum of two (2) pets per lot;
- (4) The pet must be kept within the Resident's lot and not on common property;
- (5) All pets must be carried or kept on a leash when passing through common property; no pets are permitted within the BBQ / pool area at any time;
- (6) The Resident of the lot or carer of the pet is responsible for immediately cleaning all areas of the lot or common property that are soiled by the animal; all animal excrement and pet litter must be disposed of through the general waste disposal system, **not** through the toilet system;
- (7) The pet should not create a nuisance or hazard to any person (Resident, Owner or Invitee) whilst within their lot or passing through common property; written notification of any nuisance / hazard must be attended to and rectified immediately; nuisance includes but is not limited to, noise issues / other negative impact on residents; non-compliance may result in consent to keep the animal being revoked;
- (8) The Resident accepts all responsibility for any damage / injury that their pet or the pet of their Invitee may cause whilst on a lot or traversing common ground or access to or from a lot. The pet owner releases the Owners Corporation from any legal liability in this regard;
- (9) The Resident must take responsibility for the behaviour of any Invitee's pet and ensure that they comply with by-law conditions 16.1.4 through 16.4.8.

While there is no size or weight restriction on pets residing or visiting a lot, Residents are encouraged to ensure that the size of the animal is appropriate / suitable to the size of the property.

- 16.2 Strata Committee consent to keep an animal on a designated lot is applicable only to the pet specified on the pet registration application and does not apply to any other animal; additional pet registration application forms must be completed for each individual animal.
- 16.3 An Owner or Resident who keeps an assistance animal on the lot must, if required to do so by the Owners Corporation, provide evidence to the Owners Corporation demonstrating that the animal is an assistance animal as defined in Section 9 of the *Disability Discrimination Act 1992* (Cth).
- 16.4 In this By-Law:
Pet and **animal** are interchangeable terms which include, albeit not limited to dogs, cats, birds, snakes, lizards, etc.
In extenuating circumstances; the Strata Committee may allow exceptions to the above requirements at their discretion without such decisions considered precedents for future requests.

17 Fire Control

- 17.1 A Resident must not use or interfere with any fire safety equipment except in the case of an emergency and must not obstruct any fire stairs or fire escape.
- 17.2 The Owners Corporation and Residents must, in respect of the Building and their respective Lots, as appropriate:

By-Laws for Drift North Apartments, 2-10 Kamala Crescent, Casuarina

- (1) consult with any relevant statutory authority as to the appropriate fire alarm and equipment for the Building and the Lots;
- (2) ensure the provision of all adequate firefighting equipment in the Building and the Lots to the satisfaction of all relevant statutory authorities; and
- (3) take all reasonable steps to ensure compliance with fire laws in respect of the Building and the Lots.

18 Insurance Premiums

18.1 A Resident must not, without the prior written consent of the Owners Corporation, do or permit anything which may invalidate, suspend or increase the premium for any insurance policy effected by the Owners Corporation under the Act.

19 Notice of Alteration to Lot

19.1 Residents must not alter the structure of a Lot without giving to the Owners Corporation a written notice describing the proposed alteration at least 14 days before the commencement of the alteration.

19.2 Residents must comply with these By-laws including the Development Control Code in relation to any alterations.

20 Development Control Code

20.1 The purpose of this Development Control Code is:

- (1) to ensure a high standard of design and construction for Development on the parcel to protect the investment of Residents and ensure that appropriate construction methods and practices are adopted by Residents;
- (2) enhance the visual attractiveness of the parcel and provide a co-ordinated and consistent Development style and standard;
- (3) to ensure that design and landscaping conditions of Development approvals are complied with; and
- (4) to ensure that the Common Property and individual Lots are maintained to a consistently high standard.

20.2 Development must comply with the lawful Requirements of Assessing Authorities.

20.3 The Owners Corporation and each Resident must ensure that:

- (1) landscaping on Common Property or Lots respectively is maintained to the satisfaction of the Assessing Authority;
- (2) existing vegetation on the parcel is retained in its natural state as far as it is practicable to do so; and
- (3) no clearing, other than as permitted by an Assessing Authority or for general maintenance (including weed control and removal of debris) occurs without the prior approval of the relevant Assessing Authority or the Owners Corporation.

20.4 Development on the parcel (including on a Lot) must be to a standard that does not have a detrimental effect on the amenity of the area or adjoining properties having regard to the design, orientation or construction materials used in Buildings erected on the parcel.

By-Laws for Drift North Apartments, 2-10 Kamala Crescent, Casuarina

- 20.5 Nothing in this Development Control Code restricts or limits the operation of any Development consent or approval affecting the parcel or limits the right of an Assessing Authority to impose conditions on future Development of the parcel.
- 20.6 If it is held by a court of competent jurisdiction that:
- (1) any part of this Development Control Code is or would be void, voidable, illegal or unenforceable;
 - (2) the application of any part of this Development Control Code to any person or circumstances is or will become invalid or unenforceable; or
 - (3) unless any part of this Development Control Code were severed from this Development Control Code that part will be severable and will not affect the continued operation of the remaining conditions of this Development Control Code.
- 20.7 This Development Control Code regulates the quality of design and Development by:
- (1) maintaining within the parcel a residential community which is aesthetically pleasing, functionally convenient and capable of maintaining itself by application and enforcement of standards compatible and consistent with this Development Control Code;
 - (2) promoting those qualities in the parcel which bring value to the lots;
 - (3) maintaining the parcel as an attractive and functional place to live, by requiring a harmonious relationship between Development and the environment; and
 - (4) creating clear procedures and criteria for Development.
- 20.8 The design objectives of this Development Control Code are:
- (1) to establish an architectural theme based around the features which define the Strata Scheme;
 - (2) to promote a peaceful, relaxed and secure lifestyle for Residents; and
 - (3) to develop and maintain an atmosphere of style and elegance in the community.
- 20.9 This Development Control Code binds the Owners Corporation, the members of the Owners Corporation, and the Residents to the same extent as if this Development Control Code had been signed and sealed by the Owners Corporation, each member of the Owners Corporation and each Resident respectively and as if it contained mutual covenants to observe and perform all the provisions of this Development Control Code.
- 20.10 No Resident will undertake any Development on a Lot until the Owners Corporation's approval has been obtained and, where necessary, Assessing Authority approval has been obtained.
- 20.11 Development must be undertaken in a manner which ensures minimum disruption to Residents and without limitation:
- (1) adjoining Lots are not to be used for the storage or dumping of any Construction materials or debris unless prior arrangements have been made with the Resident of the Lot and the Owners Corporation;
 - (2) for security purposes, the Resident must give the Owners Corporation a list of all contractors associated with the Development prior to the commencement of the Development;
 - (3) Residents must provide the Owners Corporation with a 24-hour emergency contact number for the Development;
 - (4) construction hours are Monday to Saturday 7 a.m. to 6 p.m. excluding Good Friday, Anzac Day, Christmas Day, Boxing Day and New Year's;

By-Laws for Drift North Apartments, 2-10 Kamala Crescent, Casuarina

- (5) the Owners Corporation must be notified immediately of any damage to an area outside the Lot;
 - (6) Residents must ensure that contractors provide suitable facilities such as a "rubbish skip" for the temporary storage of building material from the commencement of construction on the Lot and that they observe these facilities;
 - (7) rubbish must not be allowed to blow onto any adjoining Lot or Common Property and the Owners Corporation reserves the right to remove any such rubbish at the Resident's expense;
 - (8) the parcel roads must be kept clear of all building materials, rubbish and equipment;
 - (9) the Resident must ensure that its contractors do not bring dogs onto the parcel and contractors with dogs will not be given access and will be instructed to leave the parcel; and
 - (10) dirt, gravel or any other material must not be left on Common Property
- 20.12 All recreation and play equipment must be located in the rear or side yards of the lot. No basketball hoops are permitted where they may cause a nuisance to any other Resident. No basketball hoops are permitted to be permanently placed at the front of any Building.
- 20.13 Exterior cladding must consist predominantly of finishes consistent with other Buildings on the parcel. Complementary use of glazing, timber and architectural finishes is permitted.
- 20.14 Exterior wall cladding must be within the colour range of pastel to muted earth tones complimentary to the approved roofing colours and compatible with other buildings on the parcel.
- 20.15 Fascia boards, trim and exposed metalwork must be colour co-ordinate with the Buildings on the lot. Unpainted metalwork is not permitted.
- 20.16 Clotheslines must not be visible from parcel roads. Wall mounted clotheslines must be mounted at a level lower than the surrounding wall or fence.
- 20.17 Landscape design or the selection of species that are likely to unreasonably interfere with the amenity enjoyed by Residents of neighbouring Lots are not permitted
- 20.18 Residents must maintain all the trees and all the landscaping within the Resident's Lot to a standard acceptable to the Owners Corporation.
- 20.19 Existing trees can only be removed from a Lot with the prior permission Of the Owners Corporation.
- 20.20 The Owners Corporation may from time to time issue minimum design objectives and guidelines for the Strata Scheme.
- 20.21 The Owners Corporation may meet from time to time to review the architectural review process established under these By-laws.
- 20.22 The Owners Corporation may appoint design professionals from time to time to assist the Owners Corporation in properly performing the architectural review process. The necessary qualifications of the design professionals appointed will be determined by the

By-Laws for Drift North Apartments, 2-10 Kamala Crescent, Casuarina

Owners Corporation and they will be persons qualified and competent to practice, in the sole opinion of the Owners Corporation, in the design of the relevant Development.

20.23 The architectural review process is to:

- (1) consider applications for Owners Corporation approval for Development and advise the Owners Corporation if the application complies with this Development Control Code, including the minimum design objectives and guidelines for any Development or, where no minimum design objectives and guidelines have been issued, if the application is consistent with Development on other Lots within the immediate precinct of the Lot;
- (2) recommend to the Owners Corporation that an application be approved (conditionally or unconditionally) or that the application be disapproved;
- (3) inspect the Development in progress or completed to ensure its conformity with the Owners Corporation approval and advise the Owners Corporation if any Development is not being carried out or has not been carried out in accordance with the approval; and
- (4) perform such other duties on behalf of the Owners Corporation as are assigned to it from time to time by the Owners Corporation.

20.24 Written applications for approval for any Development may be made by the Resident or a person with the written consent of the Resident, and must be accompanied by:

- (1) details and plans of any proposal for Development by a Resident;
- (2) descriptions and samples of exterior materials and colours and external light fittings;
- (3) a description of construction arrangements, techniques and proposed access the Lot;
- (4) a works program with clearly stated start and completion dates;
- (5) the fee determined by the Owners Corporation;
- (6) reports of appropriately qualified professionals certifying compliance with specific requirements of this Development Control Code, where required by the Assessing Authority or the Owners Corporation; and
- (7) other information reasonably required from time to time by the Owners Corporation.

20.25 Where the Owners Corporation approves an application conditionally, the conditions may include but are not limited to:

- (1) submission of any additional plans and specifications or such other information as required by the Owners Corporation;
- (2) changes being made to any of the items or information included in the application;
- (3) commencement and completion within specified times; and
- (4) payment by the Resident to the Owners Corporation of a bond or bank guarantee of such amount determined by the Owners Corporation having regard to the level or extent of the Development proposed, to be held by the Owners Corporation as security for:
 - (a) the Resident carrying out the Development in accordance with the Owners Corporation's approval; and
 - (b) any damage caused by the Resident or by the Resident's contractors, servants, agents or employees.

20.26 The Owners Corporation may use the bond or bank guarantee to reimburse the Owners Corporation at any time for any expenses incurred by the Owners Corporation in rectifying a failure by a Resident to comply with the Development Control Code and any damage caused by the Resident or by the Resident's contractors, servants, agents or

By-Laws for Drift North Apartments, 2-10 Kamala Crescent, Casuarina

employees. The Resident may be required to execute a Development bond agreement in the terms required by the Owners Corporation.

20.27 Where approval (conditional or unconditional) has been given under for Development, the Resident or the Resident's contractors, servants, agent or employees must, unless the application is at any time withdrawn, carry out the Development in accordance with the approval.

20.28 All approvals must be affixed with the Owners Corporation approval stamp and undersigned by a person authorised by the Owners Corporation for this purpose.

20.29 The approval of the Owners Corporation for any Development will not constitute a waiver of any right to approve conditionally or disapprove any similar Development subsequently or additionally submitted for Owners Corporation approval.

20.30 The Owners Corporation may establish a scale of fees payable from time to time to the Owners Corporation for submission of an application to the Owners Corporation. The Owners Corporation may vary the scale of fees at any time.

20.31 The scale of fees will reflect the type of application including, but not limited to, a new Development application or alterations or extensions to an existing Development.

20.32 The scale of fees may be structured as:

- (1) an initial fee payable at the lodgement of an application;
- (2) a second fee payable for the review by the Owners Corporation of an application that has been substantially amended, payable at the time the application is resubmitted for approval;
- (3) a further fee for each subsequent review of an application that has been substantially
- (4) amended payable at the time the application is resubmitted for approval;
- (5) additional fees payable upon request by the Owners Corporation to reimburse the cost of engaging any consultant, including any design professional, retained to assist the Owners Corporation in considering an application;
- (6) a CATV supply and installation fee; and
- (7) an inspection fee after the completion of unsuccessful inspections.

20.33 If the Owners Corporation notifies a Resident that the Development has not been completed in accordance with approvals under this Development Control Code, the Owners Corporation will:

- (1) notify the Resident in writing of the non-compliance;
- (2) specify the particulars of non-compliance; and
- (3) require the Resident to remedy the non-compliance within 30 days of receipt of the notice.

20.34 Neither the Owners Corporation, nor its duly authorised representative, will be liable to any Resident for any loss, damage or injury arising out of or in any way connected with any recommendation, approval (conditional or unconditional) or disapproval given under this Development Control Code, unless it is due to the wilful misconduct, bad faith, or criminal act of the Owners Corporation or its duly authorised representative.

By-Laws for Drift North Apartments, 2-10 Kamala Crescent, Casuarina

- 20.35 Approvals (conditional or unconditional) of any application will not be construed as compliance by the Development with any Requirement relating to or regulating construction of the Development of the structural soundness of the Development.
- 20.36 The Owners Corporation may permit non-compliance with this Development Control Code if:
- (1) the Resident makes a written request (or consents in writing to such request) for the Owners Corporation's permission;
 - (2) the non-compliance is of a minor nature; and
 - (3) the design objectives will be enhanced.
- 20.37 The Owners Corporation must give written notice to the Resident of its endorsement of non-compliance. The granting of any endorsement will not operate to authorise non-compliance with this Development Control Code for any purpose except as to the particular Lot and particular clause covered by the endorsement, and only to the extent specified.
- 20.38 The Owners Corporation authorisation of non-compliance will not affect the Resident's obligations to comply with all Requirements affecting the Development.
- 20.39 If the Resident does not rectify the non-compliance within the period set out in a notice delivered by the Owners Corporation, the Owners Corporation (by itself, its agents, employees or contractors) may, at the Resident's expense, enter the Lot and remove the non-complying Development or any part of the Development and the Owners Corporation may recover the expense of removal as a liquidated debt from the Resident or may deduct the expense from the Development bond.
- 20.40 The Owners Corporation may take any other action (which it is empowered to take under the Act) it considers necessary to remedy a breach of this Development Control Code and may recover the expense the Owners Corporation incurs as a result from that Resident as liquidated debt or may require all work on the Development site to cease and may restrict the access of agents, employees or contractors.
- 20.41 Each Resident indemnifies the Owners Corporation, any agent, employee or contractor of the Owners Corporation against all losses, claims, demands, and expenses suffered or incurred by the Owners Corporation in connection with a breach of this Development Control Code or any action taken by the Owners Corporation in accordance with this Development Control Code.
- 20.42 To the extent that there is any inconsistency between the provisions of this Development Control Code and a Development consent or approval issued by an Assessing Authority, the provisions of that Development consent or approval prevail.

21 Floor Coverings

- 21.1 Residents must ensure that the floor surface within that Resident's Lot (other than any floor of a kitchen, laundry, lavatory or bathroom) is covered or otherwise treated to an extent sufficient to prevent the transmission of noise from such floor surface likely to disturb the peaceful enjoyment of the Resident of another Lot.

By-Laws for Drift North Apartments, 2-10 Kamala Crescent, Casuarina

22 Use of Scheme Facilities

- 22.1 Residents must clean any mess they make while using the Scheme Facilities and remove their rubbish from the Common Property.
- 22.2 Residents must not create any noise or disturbance or behave in a manner likely to interfere with the peaceful enjoyment of the Scheme Facilities by other Residents.
- 22.3 Residents must observe the rules for the use of the Scheme Facilities, which are:
- (1) The Scheme Facilities must not be used between 9.00pm and 7.00am; and
 - (2) Guests must be accompanied by Residents; and
 - (3) Glass must not be taken anywhere near, or in, the main pool, plunge pool or spa; and
 - (4) Food must not be consumed in the main pool, plunge pool or spa; and
 - (5) Alcohol must not be consumed in the main pool or plunge pool (but can be consumed in the spa if in a non-breakable container, unless it interferes with the enjoyment of others); and
 - (6) Doors and gates to the swimming pool enclosure must be kept closed; and
 - (7) Children under the age of 12 must be supervised by an adult at all times whilst in the swimming pool enclosure.

The 'Pool and BBQ Area Safety Rules and Conduct' sign displayed in the pool enclosure area details requirements specific to this area.

- 22.4 The Owners Corporation may implement a booking system for the barbeque facilities. Residents may use the barbeque facilities at any time if there is no prior booking.
- 22.5 Barbeques must be cleaned after use and all rubbish disposed of in garbage and recycling bins.
- 22.6 Large gatherings of more than 20 persons per unit for special events, birthday parties or other occasions are not permitted unless prior approval has been obtained from the Owners Corporation.

The Owners Corporation may make additional rules about the use of Scheme Facilities from time to time.

23 Caretaking Agreement

- 23.1 The Owners Corporation has the power and authority to appoint and enter into an agreement with a person to provide for the management, control and administration of the Building ("Resident Manager") which agreement may provide for:
- (1) a term of years with rights for early determination by either the Owners Corporation or the Resident Manager;
 - (2) the provision of services consistent with use of the Lots as residential apartments;
 - (3) the cleaning, caretaking, security, supervising and service of the Common Property and for the general repair, maintenance, renewal or replacement of the Common Property;
 - (4) the provision of Services to Residents;
 - (5) the supervision of any employees or contractors of the Owners Corporation;
 - (6) the control and supervision of the Common Property;

By-Laws for Drift North Apartments, 2-10 Kamala Crescent, Casuarina

- (7) the arbitration of disputes between the Owners Corporation and the Resident Manager; and
- (8) anything else which the Owners Corporation agrees is necessary or desirable having regard to the operational and management requirements of the Owners Corporation.

23.2 At the expiration of an agreement entered into under this By-law, the Owners Corporation may enter into a further agreement under this By-law

23.3 The Owners Corporation may not without the written consent of the Resident Manager enter into more than one agreement under this By-Law at any one time.

24 Obstruction of Resident Manager

24.1 A Resident must not:

- (1) interfere with or obstruct the Resident Manager from performing its duties under any agreement entered into under By-law 23; or
- (2) interfere with or obstruct the Resident Manager from using any part of the Common Property designated by the Owners Corporation for the Resident Manager's use in carrying out the services set out in By-law 23.

25 Amenities and Services

25.1 The Owners Corporation may, by special resolution, determine and enter into arrangements for the provision of amenities or Services to one or more of the lots or to Residents or their Invitees and may without limitation:

- (1) establish and maintain amenities and Services for the Strata Scheme and Residents; and
- (2) engage or authorise others to provide amenities or Services for the benefit of the Strata Scheme and Residents.

25.2 The Owners Corporation may enter into agreements, contracts, licences, leases or other arrangements of any nature in connection with the provision of amenities or Services including those referred to in By-law 25.5 and for the engagement or authorisation of service contractors and others to provide or supply amenities or Services.

25.3 Without limitation, Services the Owners Corporation may provide include any or all of the following:

- (1) window and general cleaning;
- (2) garbage disposal and recycling Services;
- (3) utility Services of any nature including those referred to in these By-laws;
- (4) telecommunication and CATV Services; and
- (5) Security Services.

25.4 Any funds generated in the hands of the Owners Corporation surplus to the costs of providing amenities or Services as a result of the levying of charges for the provision or supply of amenities and Services under agreements referred to in this By-law must be applied by the Owners Corporation to its administrative fund in reduction of liabilities of the Owners Corporation and in this way for the benefit of Residents.

By-Laws for Drift North Apartments, 2-10 Kamala Crescent, Casuarina

25.5 If the Owners Corporation provides or supplies amenities or Services under this Bylaw, it may:

- (1) enter into agreements with Residents setting out the terms on which the Owners Corporation will charge for the provision or supply of amenities and Services and recover the costs of providing or supply amenities or Services including charges for:
 - (a) provision or supply of the amenities or Services;
 - (b) installation and connection to the relevant Service Infrastructure;
 - (c) servicing and maintenance of amenities or Service Infrastructure utilised in the provision or supply of an amenity or Service to a particular Resident;
 - (d) disconnection and reconnection fees (if applicable); and
 - (e) advance payments or security deposits to be provided in connection with the provision or supply of an amenity or Service;
- (2) establish the basis for charges for provision or supply of amenities or Services;
- (3) establish a system of accounts and invoices in connection with the supply or provision of amenities or Services and rendering of accounts to Residents as appropriate
- (4) recover any amounts when due and payable from any Resident under applicable accounts rendered (under the terms of agreement) and if an account is unpaid by the due date:
 - (a) recover any unpaid amount as a liquidated debt;
 - (b) recover interest on any unpaid account;
 - (c) disconnect or discontinue the provision or supply of an amenity or Service to the relevant Resident;
 - (d) charge a reconnection fee (if applicable) to restore an amenity or Service to the relevant Resident; and
 - (e) increase the advance payment or security deposit for provision or supply of an amenity or Service to the relevant Resident.

25.6 The Owners Corporation is not liable for any loss or damage suffered by any Resident as a result of any failure of the provision or supply of an amenity or Service due to breakdowns, repairs, maintenance, strikes, accidents or any other causes affecting provision or supply by the Owners Corporation.

25.7 Each Resident must:

- (1) allow the Owners Corporation and its agents, contractors, or employees access to any Service Infrastructure used in connection with amenities or Services;
- (2) comply with all requirements of the Owners Corporation imposed in connection with provision or supply of amenities or Services by the Owners Corporation; and
- (3) maintain any Service Infrastructure used in connection with the provision or supply of amenities or Services by the Owners Corporation and which is located in or on a Lot and which is used in connection with provision or supply of amenities and Services by the Owners Corporation

25.8 Nothing in this By-law obliges a Resident to use or purchase an amenity or Service from the Owners Corporation or limits or restricts the rights of any Resident to utilise Service Infrastructure under any implied easement or other right contained in the Act or other applicable legislation.

By-Laws for Drift North Apartments, 2-10 Kamala Crescent, Casuarina

26 Power of Owners Corporation to Enter into Other Agreements

26.1 Without limitation to its other powers, the Owners Corporation has the power and authority appoint and to enter into other agreements to provide for Services to the Common Property or Residents as necessary including but not limited to:

- (1) an agreement with a person or corporation to provide for the management of administrative matters for the Strata Scheme which agreement may provide for:
 - (a) convening and attending annual general meetings of the Owners Corporation and preparing and forwarding minutes of those meetings;
 - (b) preparing and forwarding annual statements of accounts and budgets;
 - (c) preparing and forwarding notices of administrative and sinking fund levies;
 - (d) receipting, banking and accounting money paid to the Owners Corporation;
 - (e) reconciling bank statements for the Owners Corporation;
 - (f) paying Owners Corporation accounts;
 - (g) keeping Owners Corporation accounting records; and
 - (h) maintaining registers of assets, engagements and authorisations, allocations of exclusive use and authorisations concerning Common Property; and
- (2) an agreement and authorisation with a person or corporation to provide for the management of letting of Lots and ancillary services and amenities for some or all Residents and on an exclusive basis.

27 Easement

27.1 Without limitation to its other powers, the Owners Corporation may execute an easement for access which either burdens or benefits Common Property, provided that the easement:

- (1) does not materially prejudice the rights of a Resident; and
- (2) does not materially affect the amenity of the Strata Scheme.

28 Consent of Owners Corporation

28.1 A consent given by the Owners Corporation under any By-law is revocable and may be given subject to conditions including, without limitation, a condition evidenced by a minute of a resolution that the Resident to whom the consent or approval is given is responsible at their own cost for compliance with the terms of the consent.

29 Complaints and Applications

29.1 Any complaint or application to the Owners Corporation or the Executive Committee must be addressed in writing to the Managing Agent.

30 Air Conditioning Units

30.1 Subject to the Owners Corporation's approval, the Owner of a Lot may place air conditioning plant servicing the Owners Lot on such part of the Common Property as is approved by the Owners Corporation.

30.2 Any air-conditioning plant on Common Property for the exclusive use of a Lot:

- (1) is the property of the Owner of the relevant Lot; and
- (2) must be maintained, repaired and replaced by the Owner of the relevant Lot.

By-Laws for Drift North Apartments, 2-10 Kamala Crescent, Casuarina

- 30.3 The Owner of each relevant Lot has exclusive use of the air conditioning plant exclusively serving their Lot. Air Conditioning plant includes pipes, cables, wires and ducts.
- 30.4 The Owner of a relevant Lot must:
- (1) pay all the running costs associated with their air conditioning plant;
 - (2) properly maintain and, where necessary, replace their air conditioning plant;
 - (3) repair damage to Common Property caused by exercising rights under this by-law
 - (4) comply with the requirements of Tweed Shire Council or any other status authorities, relating to air conditioners and air conditioning plant and
 - (5) indemnify the Owners Corporation against all claims and liability caused by exercising rights under this by-law.
- 30.5 In the event that the Owner of a Lot which has air conditioning plant fails to properly maintain, repair or service the air conditioning plant servicing the relevant Lot, the Owners Corporation may (but is not required to) arrange for the maintenance, repair or servicing of the air conditioning plant servicing the relevant Lot and recover the costs of such maintenance, repair or servicing from the relevant Lot Owner as a debt due.

31 Vehicles

- 31.1 A Resident must not park or stand any motor or other vehicle or bicycle on the Common Property or permit a motor vehicle to be parked or stood on common property other than in those parts of the Common Property allocated for car parking on an exclusive use basis or those other parts of the Common Property designated for standing or parking of vehicles or bicycles except with the prior written approval of the owners corporation or as permitted by a sign authorised by the owners corporation.
- 31.2 All vehicles may only be driven on the parts of the Common Property that are designed for that purpose and must be driven at a safe speed.

32 Minor Renovations by Owners

- 32.1 The Owners Corporation, in accordance with Section 110 (6) (b) of the Strata Schemes Management Act 2015, delegates its functions under this section to the Strata Committee.

33 Smoking

- 33.1 The owner or occupier of a lot must not allow smoke nor allow smoking within a lot/balcony or within the common property.
- 33.2 Without limiting paragraph 33.1, the owner or occupier of a lot must not allow any invitee to smoke within his/her lot or balcony or upon common property.
- 33.3 The Owners' Corporation delegates to the Strata Committee and strata managing agent responsibility for:
- (1) The service of a notice, in a form approved by the Director General, on the owner or occupier of a lot requiring the owner or occupier to comply if satisfied that the owner or occupier has contravened this By-Law; and

By-Laws for Drift North Apartments, 2-10 Kamala Crescent, Casuarina

- (2) Commencing legal proceedings seeking Orders, requiring a person who fails to comply with a notice served in (1) to pay the statutory pecuniary penalty and any costs of the Owners Corporation in the proceedings; and
- (3) Prior to (1) and (2) the Building Manager must first be notified of any instances of smoking so that appropriate action can be taken to notify the owner or occupier of the lot. Should such notification fail to prevent further breaches of this by-law, actions as specified in (1) and (2) can then be pursued.

34 Changes to Common Property

- 34.1 An owner or person authorised by an owner may install, without the consent of the Owners Corporation:
- (1) any locking or other safety device for protection of the owner's lot against intruders or to improve safety within the owner's lot, or
 - (2) any screen or other device to prevent entry of animals or insects on the lot, or
 - (3) any structure or device to prevent harm to children.
- 34.2 Any such locking or safety device, screen, other device or structure must be installed in a competent and proper manner and must have an appearance, after it has been installed, in keeping with the appearance of the rest of the building.
- 34.3 Clause 34.1 does not apply to the installation of anything that is likely to affect the operation of fire safety devices in the lot or to reduce the level of safety in the lots or common property.
- 34.4 The owner of a lot must:
- (1) maintain and keep in a state of good and serviceable repair any installation or structure referred to in clause 34.1 that forms part of the common property and that services the lot, and
 - (2) repair any damage caused to any part of the common property by the installation or removal of any locking or safety device, screen, other device or structure referred to in clause 34.1 that forms part of the common property and that services the lot.

35 Children Playing on Common Property

- 35.1 Any child for whom an owner or occupier of a lot is responsible may play on any area of the common property that is designated by the owner's corporation for that purpose but may only use an area designated for swimming while under adult supervision.
- 35.2 An owner or occupier of a lot must not permit any child for whom the owner or occupier is responsible, unless accompanied by an adult exercising effective control, to be or remain on common property that is a laundry, car parking area or other area of possible danger or hazard to children.

36 Cleaning Windows and Doors

- 36.1 Except in the circumstances referred to in clause 36.2, an owner or occupier of a lot is responsible for cleaning all interior and exterior surfaces of glass in windows and doors on the boundary of the lot, including so much as is common property.

By-Laws for Drift North Apartments, 2-10 Kamala Crescent, Casuarina

36.2 The Owners Corporation is responsible for cleaning regularly all exterior surfaces of glass in windows and doors that cannot be accessed by the owner or occupier of the lot safely or at all.

37 Hanging Out of Washing

37.1 An owner or occupier of a lot may hang any washing on any lines provided by the Owners Corporation for that purpose. The washing may only be hung for a reasonable period.

37.2 An owner or occupier of a lot may hang washing on any part of the lot other than over the balcony railings. The washing may only be hung for a reasonable period.

37.3 In this by-law:

washing includes any clothing, towel, bedding or other article of a similar type

38 Disposal of Waste-Bins for Individual Lots (applicable where individual lots have bins)

38.1 An owner or occupier of a lot must not deposit or throw on the common property any rubbish, dirt, dust or other material or discarded item except with the prior written approval of the Owners Corporation.

38.2 An owner or occupier of a lot must not deposit in a toilet, or otherwise introduce or attempt to introduce into the plumbing system, any item that is not appropriate for any such disposal (for example, a disposable nappy).

38.3 An owner or occupier must:

- (1) comply with all reasonable directions given by the Owners Corporation as to the disposal and storage of waste (including the cleaning up of spilled waste) on common property, and
- (2) comply with the local council's guidelines for the storage, handling, collection and disposal of waste.

38.4 An owner or occupier of a lot must maintain bins for waste within the lot, or on any part of the common property that is authorised by the Owners Corporation, in clean and dry condition and appropriately covered.

38.5 An owner or occupier of a lot must not place any thing in the bins of the owner or occupier of any other lot except with the permission of that owner or occupier.

38.6 An owner or occupier of a lot must place the bins within an area designated for collection by the Owners Corporation not more than 12 hours before the time at which waste is normally collected and, when the waste has been collected, must promptly return the bins to the lot or other area authorised for the bins.

38.7 An owner or occupier of a lot must notify the local council of any loss of, or damage to, bins provided by the local council for waste.

By-Laws for Drift North Apartments, 2-10 Kamala Crescent, Casuarina

38.8 The Owners Corporation may give directions for the purposes of this by-law by posting signs on the common property with instructions on the handling of waste that are consistent with the local council's requirements or giving notices in writing to owners or occupiers of lots.

38.9 In this by-law:

- (1) **bin** includes any receptacle for waste.
- (2) **waste** includes garbage and recyclable material.

39 Disposal of Waste-Shared Bins (applicable where bins are shared by lots)

39.1 An owner or occupier of a lot must not deposit or throw on the common property any rubbish, dirt, dust or other material or discarded item except with the prior written approval of the Owners Corporation.

39.2 An owner or occupier of a lot must not deposit in a toilet, or otherwise introduce or attempt to introduce into the plumbing system, any item that is not appropriate for any such disposal (for example, a disposable nappy).

39.3 An owner or occupier must:

- (1) comply with all reasonable directions given by the Owners Corporation as to the disposal and storage of waste (including the cleaning up of spilled waste) on common property; and
- (2) comply with the local council's guidelines for the storage, handling, collection and disposal of waste.

39.4 The Owners Corporation may give directions for the purposes of this by-law by posting signs on the common property with instructions on the handling of waste that are consistent with the local council's requirements or giving notices in writing to owners or occupiers of lots.

39.5 In this by-law:

- (1) **bin** includes any receptacle for waste.
- (2) **waste** includes garbage and recyclable material.

40 Change in Use or Occupation of Lot to be Notified

40.1 An occupier of a lot must notify the owners corporation if the occupier changes the existing use of the lot.

40.2 Without limiting clause 40.1, the following changes of use must be notified:

- (1) a change that may affect the insurance premiums for the strata scheme {for example, if the change of use results in a hazardous activity being carried out on the lot, or results in the lot being used for commercial or industrial purposes rather than residential purposes};
- (2) a change to the use of a lot for short-term or holiday letting.

40.3 The notice must be given in writing at least 21 days before the change occurs or a lease or sublease commences.

By-Laws for Drift North Apartments, 2-10 Kamala Crescent, Casuarina

41 Compliance with Planning and Other Requirements


- 41.1 The owner or occupier of a lot must ensure that the lot is not used for any purpose that is prohibited by law.
- 41.2 The owner or occupier of a lot must ensure that the lot is not occupied by more persons than are allowed by law to occupy the lot.

The Common Seal of the Owners-Strata Plan No. 77580 was affixed on 20 May 2019 in the presence of the following person(s) authorised by section 273 Strata Schemes Management Act 2015 to attest the affixing of the seal:

Signature: 

Name: Andrew THOMPSON

Authority: Strata Managing Agent

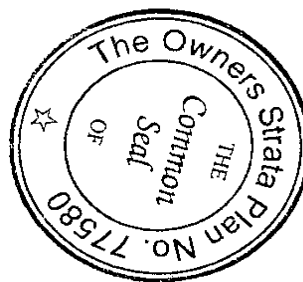

Planning Certificate under Section

10.7 (formerly Section 149)

Environmental Planning and Assessment Act, 1979

Land No. 73216

Applicant: InfoTrack
GPO Box 4029
SYDNEY NSW 2000

Certificate No: ePlanCer23/1391
Date of Issue: 17/05/2023
Fee Paid: \$62.00
Receipt No:

Your Reference:

eCustomer Reference:

MLD:2023442

Property Description:

Lot 33 SP 77580; No. 33/2-10 Kamala Crescent CASUARINA

In accordance with the requirements of section 10.7 of the Environmental Planning and Assessment Act 1979 (as amended), the following prescribed matters relate to the land at the date of this certificate.

ITEM 1

Names of relevant planning instruments and development control plans

- (1) *The name of each environmental planning instrument and development control plan that applies to the carrying out of development on the land.*
- (2) *The name of each proposed environmental planning instrument and draft development control plan, which is or has been subject to community consultation or public exhibition under the Act, that will apply to the carrying out of development on the land.*
- (3) *Subsection (2) does not apply in relation to a proposed environmental planning instrument or draft development control plan if—*
 - (a) *it has been more than 3 years since the end of the public exhibition period for the proposed instrument or draft plan, or*
 - (b) *for a proposed environmental planning instrument—the Planning Secretary has notified the council that the making of the proposed instrument has been deferred indefinitely or has not been approved.*
- (4) *In this section—*

proposed environmental planning instrument means a draft environmental planning instrument and includes a planning proposal for a local environmental plan.

Item 1(1)

The following local environmental planning instrument applies to the carrying out of development on the land:

Tweed Shire LEP 2014

The following State environmental planning policies (SEPPs) apply to the carrying out of development on the land.

State Environmental Planning Policy (Industry and Employment) 2021 - Chapter 3 Advertising and Signage

State Environmental Planning Policy (Housing) 2021 - Chapter 2 Affordable Housing

State Environmental Planning Policy (Building Sustainability Index: BASIX) 2004

State Environmental Planning Policy (Biodiversity and Conservation) 2021 - Chapter 7 Canal Estate Development

State Environmental Planning Policy (Housing) 2021 - Chapter 3 Diverse Housing

State Environmental Planning Policy (Transport and Infrastructure) 2021 - Chapter 3 Educational Establishments and Child Care Facilities

State Environmental Planning Policy (Exempt and Complying Development Codes) 2008

State Environmental Planning Policy (Resilience and Hazards) 2021 - Chapter 3 Hazardous and Offensive Development

State Environmental Planning Policy (Primary Production) 2021 - Chapter 2 Primary Production and Rural Development

State Environmental Planning Policy (Resilience and Hazards) 2021 - Chapter 4 Remediation of Land

State Environmental Planning Policy (Resilience and Hazards) 2021 - Chapter 2 Coastal Management

State Environmental Planning Policy No. 65 - Design Quality of Residential Flat Development

State Environmental Planning Policy (Transport and Infrastructure) 2021 - Chapter 2 Infrastructure

State Environmental Planning Policy (Resources and Energy) 2021 - Chapter 2 Mining, Petroleum Production and Extractive Industries

State Environmental Planning Policy (Biodiversity and Conservation) 2021 - Chapter 2 Vegetation in non-rural areas

State Environmental Planning Policy (Planning Systems) 2021

Item 1(2)

The following draft local environmental plan(s) and draft planning proposal(s) have been placed on public exhibition and apply to the carrying out of development on the land:

There are no draft Local Environmental Plans currently applying to the subject land.

Item 1(3)

The following development control plan(s) that have been prepared in draft or adopted may apply to the carrying out of development on the land:

Section A1 - Residential and Tourist Development Code

Section A2 - Site Access and Parking Code

Section A3 - Development of Flood Liable Land

Section A4 - Advertising Signs Code

Section A5 - Subdivision Manual

Section A6 - Biting Midge and Mosquito Control

Section A7 - Child Care Centres

Section A8 - Brothels Policy

Section A9 - Energy Smart Homes Policy

Section A10 - Exempt and Complying Development

Section A13 - Socio Economic Impact Assessment

Section A15 - Waste Minimisation and Management

Section A16 - Preservation of Trees or Vegetation

Section A17 - Business, Enterprise Corridor and General Industrial Zones

Section A18 - Heritage

Section A19 - Biodiversity and Habitat Management

Section B5 - Casuarina Beach

Section B9 - Tweed Coast Strategy

ITEM 2

Zoning and land use under relevant planning instruments

The following matters for each environmental planning instrument or draft environmental planning instrument that includes the land in a zone, however described—

- (a) *the identity of the zone, whether by reference to—*
 - (i) *a name, such as “Residential Zone” or “Heritage Area”, or*
 - (ii) *a number, such as “Zone No 2 (a)”,*
- (b) *the purposes for which development in the zone—*
 - (i) *may be carried out without development consent, and*
 - (ii) *may not be carried out except with development consent, and*
 - (iii) *is prohibited,*
- (c) *whether additional permitted uses apply to the land,*
- (d) *whether development standards applying to the land fix minimum land dimensions for the erection of a dwelling house on the land and, if so, the fixed minimum land dimensions,*
- (e) *whether the land is in an area of outstanding biodiversity value under the [Biodiversity Conservation Act 2016](#),*
- (f) *whether the land is in a conservation area, however described,*
- (g) *whether an item of environmental heritage, however described, is located on the land.*

Item 2(a-c)

The subject land is within the following zone(s) and is affected by the following landuse table:

Zone R1 General Residential

1 Objectives of zone

- To provide for the housing needs of the community.
- To provide for a variety of housing types and densities.
- To enable other land uses that provide facilities or services to meet the day to day needs of residents.
- To encourage the provision of tourist accommodation and related facilities and services in association with residential development where it is unlikely to significantly impact on amenity or place demands on services beyond the level reasonably required for residential use.

2 Permitted without consent

Environmental facilities; Environmental protection works; Home occupations

3 Permitted with consent

Attached dwellings; Bed and breakfast accommodation; Boarding houses; Centre-based child care facilities; Community facilities; Dwelling houses; Food and drink premises; Group homes; Home industries; Hostels; Kiosks; Markets; Multi dwelling housing; Neighbourhood shops; Oyster aquaculture; Places of public worship; Pond-based aquaculture; Residential flat buildings; Respite day care centres; Roads; Semi-detached dwellings; Seniors housing; Serviced apartments; Shop top housing; Tank-based aquaculture; Any other development not specified in item 2 or 4

4 Prohibited

Agriculture; Air transport facilities; Airstrips; Amusement centres; Animal boarding or training establishments; Boat building and repair facilities; Camping grounds; Caravan parks; Cemeteries, Charter and tourism boating facilities; Commercial premises; Correctional centres; Crematoria; Depots; Eco-tourist facilities; Entertainment facilities; Extractive industries; Farm buildings; Forestry; Freight

transport facilities; Function centres; Heavy industrial storage establishments; Highway service centres; Home occupations (sex services); Industrial retail outlets; Industrial training facilities; Industries; Information and education facilities; Local distribution premises; Marinas; Moorings; Mortuaries; Open cut mining; Passenger transport facilities; Recreation facilities (major); Registered clubs; Research stations; Restricted premises; Rural industries; Rural workers' dwellings; Service stations; Sex services premises; Storage premises; Tourist and visitor accommodation; Transport depots; Truck depots; Vehicle body repair workshops; Vehicle repair stations; Veterinary hospitals; Warehouse or distribution centres; Wharf or boating facilities; Wholesale supplies

[End of Zone R1 Table]

Item 2(d)

Whether development standards applying to the land fix minimum land dimensions for the erection of a dwelling house on the land and, if so, the fixed minimum land dimensions:

Not applicable.

Item 2(e) - Biodiversity Value:

The subject land is not in an area of outstanding biodiversity value under the [Biodiversity Conservation Act 2016](#).

Item 2(f) - Conservation Area:

The subject land is not within a heritage conservation area identified within the applicable Tweed Local Environmental Plan.

Item 2(g) - Item of Environmental Heritage:

The subject land does not contain nor constitute an item of environmental heritage as listed in the applicable Tweed Local Environmental Plan.

Other Clauses under Tweed Local Environmental Plan 2000 (if this Plan applies)

The subject land is not affected by any special clauses in Tweed Local Environmental Plan 2000.

ITEM 3

Contributions Plans:

- | |
|--|
| <p>(1) <i>The name of each contributions plan under the Act, Division 7.1 applying to the land, including draft contributions plans.</i></p> <p>(2) <i>If the land is in a special contributions area under the Act, Division 7.1, the name of the area.</i></p> |
|--|

The following contributions plan(s) apply (or may apply depending upon proposed future development) to the subject land:

Section 94 Plan No 4 - Tweed Road Contribution Plan

Section 94 Plan No 11 - Tweed Shire Library Facilities

Section 94 Plan No 12 - Bus Shelters

Section 94 Plan No 13 - Eviron Cemetery

Section 94 Plan No 18 - Council Administration Offices and Technical Support Facilities

Section 94 Plan No 19 - Casuarina Beach/Kings Forest

Section 94 Plan No 22 - Cycleways

Section 94 Plan No 26 - Shirewide/Regional Open Space

Section 94 Plan No 32 - Developer Contributions for Heavy Haulage

ITEM 4

Complying Development

- (1) *If the land is land on which complying development may be carried out under each of the complying development codes under [State Environmental Planning Policy \(Exempt and Complying Development Codes\) 2008](#), because of that Policy, clause 1.17A(1)(c)–(e), (2), (3) or (4), 1.18(1)(c3) or 1.19.*
- (2) *If complying development may not be carried out on the land because of 1 of those clauses, the reasons why it may not be carried out under the clause.*
- (3) *If the council does not have sufficient information to ascertain the extent to which complying development may or may not be carried out on the land, a statement that—*
 - (a) *a restriction applies to the land, but it may not apply to all of the land, and*
 - (b) *the council does not have sufficient information to ascertain the extent to which complying development may or may not be carried out on the land.*
- (4) *If the complying development codes are varied, under that Policy, clause 1.12, in relation to the land.*

Part 3 Housing Code

Yes. Complying Development under the Housing Code may be carried out on this land subject to an assessment of compliance with the requirements of the SEPP.

Part 3A Rural Housing Code

Yes. Complying Development under the Rural Housing Code may be carried out on this land subject to an assessment of compliance with the requirements of the SEPP.

Part 3B Low Rise Housing Diversity Code

Yes. Complying Development under the Low Rise Housing Diversity Code may be carried out on this land subject to an assessment of compliance with the requirements of the SEPP.

Part 3C Greenfield Housing Code

Yes. Complying Development under the Greenfield Housing Code may be carried out on this land subject to an assessment of compliance with the requirements of the SEPP.

Part 4 Housing Alterations Code

Yes. Complying Development under the Housing Alterations Code may be carried out on this land subject to an assessment of compliance with the requirements of the SEPP.

Part 4A General Development Code

Yes. Complying Development under the General Development Code may be carried out on this land subject to an assessment of compliance with the requirements of the SEPP.

Part 5 Industrial and Business Alterations Code

Yes. Complying Development under the Industrial and Business Alterations Code may be carried out on this land subject to an assessment of compliance with the requirements of the SEPP.

Part 5A Industrial and Business Buildings Code

Yes. Complying Development under the Industrial and Business Buildings Code may be carried out on this land subject to an assessment of compliance with the requirements of the SEPP.

Part 5B Container Recycling Facilities Code

Yes. Complying Development under the Container Recycling Facilities Code may be carried out on this land subject to an assessment of compliance with the requirements of the SEPP.

Part 6 Subdivisions Code

Yes. Complying Development under the Subdivisions Code may be carried out on this land subject to an assessment of compliance with the requirements of the SEPP.

Part 7 Demolition Code

Yes. Complying Development under the Demolition Code may be carried out on this land subject to an assessment of compliance with the requirements of the SEPP.

Part 8 Fire Safety Code

Yes. Complying Development under the Fire Safety Code may be carried out on this land subject to an assessment of compliance with the requirements of the SEPP.

Qualifying Statement on Council Data Affecting this Item

Tweed Shire Council does not have sufficient information to ascertain the extent to which complying development may or may not be carried out on the land. A restriction applies to the land, but it may not apply to all of the land.

ITEM 5

Exempt Development

- (1) *If the land is land on which exempt development may be carried out under each of the exempt development codes under [State Environmental Planning Policy \(Exempt and Complying Development Codes\) 2008](#), because of that Policy, clause 1.16(1)(b1)–(d) or 1.16A.*
- (2) *If exempt development may not be carried out on the land because of 1 of those clauses, the reasons why it may not be carried out under the clause.*
- (3) *If the council does not have sufficient information to ascertain the extent to which exempt development may or may not be carried out on the land, a statement that—*
 - (a) *a restriction applies to the land, but it may not apply to all of the land, and*
 - (b) *the council does not have sufficient information to ascertain the extent to which exempt development may or may not be carried out on the land.*
- (4) *If the exempt development codes are varied, under that Policy, clause 1.12, in relation to the land.*

Yes. Exempt Development may be carried out on this land subject to an assessment of compliance with the requirements of the SEPP.

Qualifying Statement on Council Data Affecting this Item

Tweed Shire Council does not have sufficient information to ascertain the extent to which exempt development may or may not be carried out on the land. A restriction applies to the land, but it may not apply to all of the land.

ITEM 6

Affected building notices and building product rectification orders

- (1) *Whether the council is aware that—*
 - (a) *an affected building notice is in force in relation to the land, or*
 - (b) *a building product rectification order is in force in relation to the land that has not been fully complied with, or*
 - (c) *a notice of intention to make a building product rectification order given in relation to the land is outstanding.*
- (2) *In this section—*

affected building notice has the same meaning as in the [Building Products \(Safety\) Act 2017](#), Part 4.

building product rectification order has the same meaning as in the [Building Products \(Safety\) Act 2017](#).

Item (1)(a-c)

Council is not aware of any affected building notice or building product rectification order or a notice of intention to make a building product rectification order for the subject land.

ITEM 7

Land reserved for acquisition:

Whether an environmental planning instrument or proposed environmental planning instrument referred to in section 1 makes provision in relation to the acquisition of the land by an authority of the State, as referred to in the Act, section 3.15.

The subject land is not identified as being subject to acquisition by a public authority (as referred to in section 3.15 of the EP&A Act 1979) under the provisions of any environmental planning instrument deemed or draft environmental planning instrument.

ITEM 8

Road Widening and Road Realignment:

Whether the land is affected by road widening or road realignment under—

- (a) the [Roads Act 1993](#), Part 3, Division 2, or
- (b) an environmental planning instrument, or
- (c) a resolution of the council.

Item 8(a-c)

The subject land is not affected by any road widening or realignment proposal under either Division 2 or Part 3 of the Roads Act, 1993, any environmental planning instrument or any resolution of the Council.

ITEM 9

Flood related development controls

- (1) If the land or part of the land is within the flood planning area and subject to flood related development controls.
- (2) If the land or part of the land is between the flood planning area and the probable maximum flood and subject to flood related development controls.
- (3) In this section—
flood planning area has the same meaning as in the Floodplain Development Manual.
Floodplain Development Manual means the Floodplain Development Manual (ISBN 0 7347 5476 0) published by the NSW Government in April 2005.
probable maximum flood has the same meaning as in the Floodplain Development Manual.

Item 9(1-3)

- (1) The subject land is not affected by any flooding under Council's Development Control Plan A3 – Development of Flood Liable Land.

Floodplain Risk Management Study

Council has adopted the Tweed Valley Floodplain Risk Management Study (and Draft Plan) 2005 - Part 2 Planning Controls for High Flow Areas dated August 2006. The subject land is not affected by this Policy.

- (2) The land or part of the land is not affected by the probable maximum flood.

ITEM 10

Council and other public authority policies on hazard risk restrictions

- (1) Whether any of the land is affected by an adopted policy that restricts the development of the land because of the likelihood of land slip, bush fire, tidal inundation, subsidence, acid sulfate soils, contamination, aircraft noise, salinity, coastal hazards, sea level rise or another risk, other than flooding.
- (2) In this section—
adopted policy means a policy adopted—
 - (a) by the council, or

(b) *by another public authority, if the public authority has notified the council that the policy will be included in a planning certificate issued by the council.*

Land Slip:

The council has not adopted a policy to restrict development of the subject land because of the likelihood of land slip. Geotechnical investigations may be required prior to development of some sites, depending upon the characteristics of the site and the nature of development proposed.

Bushfire:

The Council has adopted a policy to restrict development of the subject land because of the likelihood of bushfire hazard (see Item 11 below).

Tidal Inundation:

Council has no records that indicate that the land is affected by tidal inundation. Accordingly, the Council has not adopted a policy to restrict development of the land in respect of tidal inundation.

Subsidence:

Council records do not indicate that the land is affected by subsidence. Accordingly, the Council has not adopted a policy to restrict development of the land in respect to subsidence.

Acid Sulfate Soils:

The subject land is identified as Class 4 on Councils "Acid Sulfate Soil Planning Map" under the relevant Tweed Local Environmental Plan.

Contamination:

Council has by resolution, adopted a policy which may restrict development of the subject land in respect of potential contamination of that land.

Due to the historical nature of land uses in the Tweed Shire, there is a possibility that land previously used for such purposes as agriculture, industrial, residential, commercial or similar uses would contain contamination. Enquiries should be made at the Council for any information held in their files and enquiries should also be made with all other relevant authorities. Tweed Shire Council has not yet prepared any detailed information as to whether this land is contaminated land.

Coastal Hazards:

This property is not affected.

Aircraft Noise:

The subject site does not lie within an Australian Noise Exposure Forecast (ANEF) zone surrounding Gold Coast Airport. Additional information on aircraft noise and the ANEF can be obtained from Gold Coast Airport on (07) 5589 1100 or by visiting their website at <http://www.goldcoastairport.com.au/>.

Any Other Risk:

Council has adopted a policy to restrict development of the subject land due to the following other identified risk:

- **Cattle Tick Dip Sites:**

Council records do not indicate that the land is or has been used as a Cattle Tick Dip Site.

ITEM 11

Bush Fire Prone Land

- (1) *If any of the land is bush fire prone land, designated by the Commissioner of the NSW Rural Fire Service under the Act, section 10.3, a statement that all or some of the land is bush fire prone land.*
- (2) *If none of the land is bush fire prone land, a statement to that effect.*

The subject land is identified as bush fire prone land in accordance with the Bush Fire Prone Land map certified in accordance with Section 146(2) of the Environmental Planning and Assessment Act 1979, as amended.

ITEM 12

Loose-fill asbestos insulation

If the land includes residential premises, within the meaning of the [Home Building Act 1989](#), Part 8, Division 1A, that are listed on the Register kept under that Division, a statement to that effect.

The land is not known to be affected or listed on any register.

ITEM 13

Mine Subsidence:

Whether the land is declared to be a mine subsidence district, within the meaning of the [Coal Mine Subsidence Compensation Act 2017](#).

No

ITEM 14

Paper subdivision information

- (1) *The name of a development plan adopted by a relevant authority that—
 - (a) *applies to the land, or*
 - (b) *is proposed to be subject to a ballot.**
- (2) *The date of a subdivision order that applies to the land.*
- (3) *Words and expressions used in this section have the same meaning as in this Regulation, Part 10 and the Act, Schedule 7.*

There is no paper subdivision information relating to this land.

ITEM 15

Property Vegetation Plans

If the land is land in relation to which a property vegetation plan is approved and in force under the [Native Vegetation Act 2003](#), Part 4, a statement to that effect, but only if the council has been notified of the existence of the plan by the person or body that approved the plan under that Act.

The subject land is not affected by a Property Vegetation Plan under the Native Vegetation Act 2003.

ITEM 16

Biodiversity Stewardship Sites:

If the land is a biodiversity stewardship site under a biodiversity stewardship agreement under the [Biodiversity Conservation Act 2016](#), Part 5, a statement to that effect, but only if the council has been notified of the existence of the agreement by the Biodiversity Conservation Trust.

Note—

Biodiversity stewardship agreements include biobanking agreements under the [Threatened Species Conservation Act 1995](#), Part 7A that are taken to be biodiversity stewardship agreements under the [Biodiversity Conservation Act 2016](#), Part 5.

Council has not been notified of the existence of any biodiversity stewardship agreements by the Chief Executive of the Office of Environment and Heritage.

ITEM 17

Biodiversity certified land:

If the land is biodiversity certified land under the [Biodiversity Conservation Act 2016](#), Part 8, a statement to that effect.

Note—

Biodiversity certified land includes land certified under the [Threatened Species Conservation Act 1995](#), Part 7AA that is taken to be certified under the [Biodiversity Conservation Act 2016](#), Part 8.

Council is not aware of any Biodiversity Certifications on this site.

ITEM 18

Orders under [Trees \(Disputes between Neighbours\) Act 2006](#)

Whether an order has been made under the [Trees \(Disputes Between Neighbours\) Act 2006](#) to carry out work in relation to a tree on the land, but only if the council has been notified of the order.

Council has not been notified of any Order made under the [Trees \(Disputes between Neighbours\) Act 2006](#) to carry out work in relation to a tree on the land.

ITEM 19

Annual charges under [Local Government Act 1993](#) for coastal protection services that relate to existing coastal protection works

(1) If the [Coastal Management Act 2016](#) applies to the council, whether the owner, or a previous owner, of the land has given written consent to the land being subject to annual charges under the [Local Government Act 1993](#), section 496B, for coastal protection services that relate to existing coastal protection works.

(2) In this section—

existing coastal protection works has the same meaning as in the [Local Government Act 1993](#), section 553B.

Note—

Existing coastal protection works are works to reduce the impact of coastal hazards on land, such as seawalls, revetments, groynes and beach nourishment, that existed before 1 January 2011.

The subject site is not affected by any Annual Charges for coastal protection services under the [Local Government Act 1993](#).

ITEM 20

Western Sydney Aerotropolis

Whether under [State Environmental Planning Policy \(Precincts—Western Parkland City\) 2021](#), Chapter 4 the land is—

- (a) in an ANEF or ANEC contour of 20 or greater, as referred to in that Chapter, section 4.17, or
- (b) shown on the [Lighting Intensity and Wind Shear Map](#), or
- (c) shown on the [Obstacle Limitation Surface Map](#), or
- (d) in the “public safety area” on the [Public Safety Area Map](#), or
- (e) in the “3 kilometre wildlife buffer zone” or the “13 kilometre wildlife buffer zone” on the [Wildlife Buffer Zone Map](#).

Not applicable to Tweed Shire.

ITEM 21

Development consent conditions for seniors housing

If [State Environmental Planning Policy \(Housing\) 2021](#), Chapter 3, Part 5 applies to the land, any conditions of a development consent granted after 11 October 2007 in relation to the land that are of the kind set out in that Policy, section 88(2).

State Environmental Planning Policy (Housing) 2021, Chapter 3, Part 5 applies to the land.

There are no historic development consents relating to Seniors Housing on the land.

ITEM 22

Site compatibility certificates and development consent conditions for affordable rental housing

- (1) Whether there is a current site compatibility certificate under [State Environmental Planning Policy \(Housing\) 2021](#), or a former site compatibility certificate, of which the council is aware, in relation to proposed development on the land and, if there is a certificate—
 - (a) the period for which the certificate is current, and
 - (b) that a copy may be obtained from the Department.
- (2) If [State Environmental Planning Policy \(Housing\) 2021](#), Chapter 2, Part 2, Division 1 or 5 applies to the land, any conditions of a development consent in relation to the land that are of a kind referred to in that Policy, section 21(1) or 40(1).
- (3) Any conditions of a development consent in relation to land that are of a kind referred to in [State Environmental Planning Policy \(Affordable Rental Housing\) 2009](#), clause 17(1) or 38(1).
- (4) In this section—
former site compatibility certificate means a site compatibility certificate issued under [State Environmental Planning Policy \(Affordable Rental Housing\) 2009](#).

Item (1)(a-b)

There are no current site compatibility certificates under State Environmental Planning Policy (Housing) 2021, or a former site compatibility certificate that council is aware of in relation to the land.

Item (2)

State Environmental Planning Policy (Housing) 2021, Chapter 2, Part 2 applies to the land.

There are no development consents of a kind referred to in State Environmental Planning Policy (Housing) 2021, Chapter 2, Part 2, section 21(1) or 40(1) relating to the land.

Item (3)

There are no development consents of a kind referred to in State Environmental Planning Policy (Affordable Rental Housing) 2009, clause 17(1) or 38(1) relating to the land.

Prescribed matters in accordance with the Contaminated Land Management Act 1997

The following matters are prescribed by section 59(2) of the Contaminated Land Management Act 1997 as additional matters to be specified in a planning certificate:

- (a) that the land to which the certificate relates is significantly contaminated land within the meaning of that Act – if the land (or part of the land) is significantly contaminated land at the date when the certificate is issued,
- (b) that the land to which the certificate relates is subject to a management order within the meaning of that Act – if it is subject to such an order at the date when the certificate is issued,
- (c) that the land to which the certificate relates is the subject of an approved voluntary management proposal within the meaning of that Act – if it is the subject of such an approved proposal at the date when the certificate is issued,
- (d) that the land to which the certificate relates is subject to an ongoing maintenance order within the meaning of that Act – if it is subject to such an order at the date when the certificate is issued,
- (e) that the land to which the certificate relates is the subject of a site audit statement within the meaning of that Act – if a copy of such a statement has been provided at any time to the local authority issuing the certificate.

(a) Significantly Contaminated Land

As at the date of this certificate, Council has not been notified by the NSW Environment Protection Authority (EPA) that the land is significantly contaminated land within the meaning of the Contaminated Land Management Act 1997.

(b) Management Order

As at the date of this certificate, Council has not been notified by the NSW Environment Protection Authority (EPA) that the land is the subject of a management order within the meaning of the Contaminated Land Management Act 1997.

(c) Approved Voluntary Management Proposal

As at the date of this certificate, Council has not been notified by the NSW Environment Protection Authority (EPA) that the land is the subject of an approved voluntary management proposal within the meaning of the Contaminated Land Management Act 1997.

(d) Ongoing Maintenance Order

As at the date of this certificate, Council has not been notified by the NSW Environment Protection Authority (EPA) that the land is the subject of an ongoing maintenance order within the meaning of the Contaminated Land Management Act 1997.

(e) Site Audit Statement

As at the date of this certificate, Council has not been notified that the land is the subject of a site audit statement within the meaning of Part 4 of the Contaminated Land Management Act 1997. Council has not been notified/provided with a copy of any site audit statement pertaining to the subject land.

NOTE: *The information contained in this certificate needs to be read in conjunction with the provisions of the Environmental Planning and Assessment Act 1979 and Environmental Planning and Assessment Regulation 2021.*

Information provided under Section 10.7(2) is in accordance with the matters prescribed under Schedule 2 of the Environmental Planning and Assessment Regulation 2021.

When information pursuant to Section 10.7(5) is requested, the Council is under no obligation to furnish any particular information pursuant to that Section. The absence of any reference to any matters affecting the land shall not imply that the land is not affected by any matter not referred to in this Certificate.

In addition to the above information you may wish to obtain advice on additional matters affecting the site. A certificate under Section 10.7(5) of the Environmental Planning and Assessment Act 1979 may provide advice on the following additional matters:

- *Development Approval/s issued within the last five years;*
- *Draft Environmental Planning Instruments;*
- *Tree Preservation Orders;*
- *Further Information Regarding Contamination;*
- *Height under Tweed Local Environmental Plan 2000; Tweed City Centre Local Environmental Plan 2012 and Tweed Local Environmental Plan 2014*
- *Aircraft Noise;*
- *Future Road Corridor;*
- *Future Road Widening; and*
- *Farmland Protection*


Council draws your attention to Section 10.7(6) which states that a Council shall not incur any liability in respect of any advice provided in good faith pursuant to subsection (5).

Please contact the Development Assessment Unit for further information about any instruments or affectations referred to in the Certificate.



TROY GREEN
GENERAL MANAGER

Per

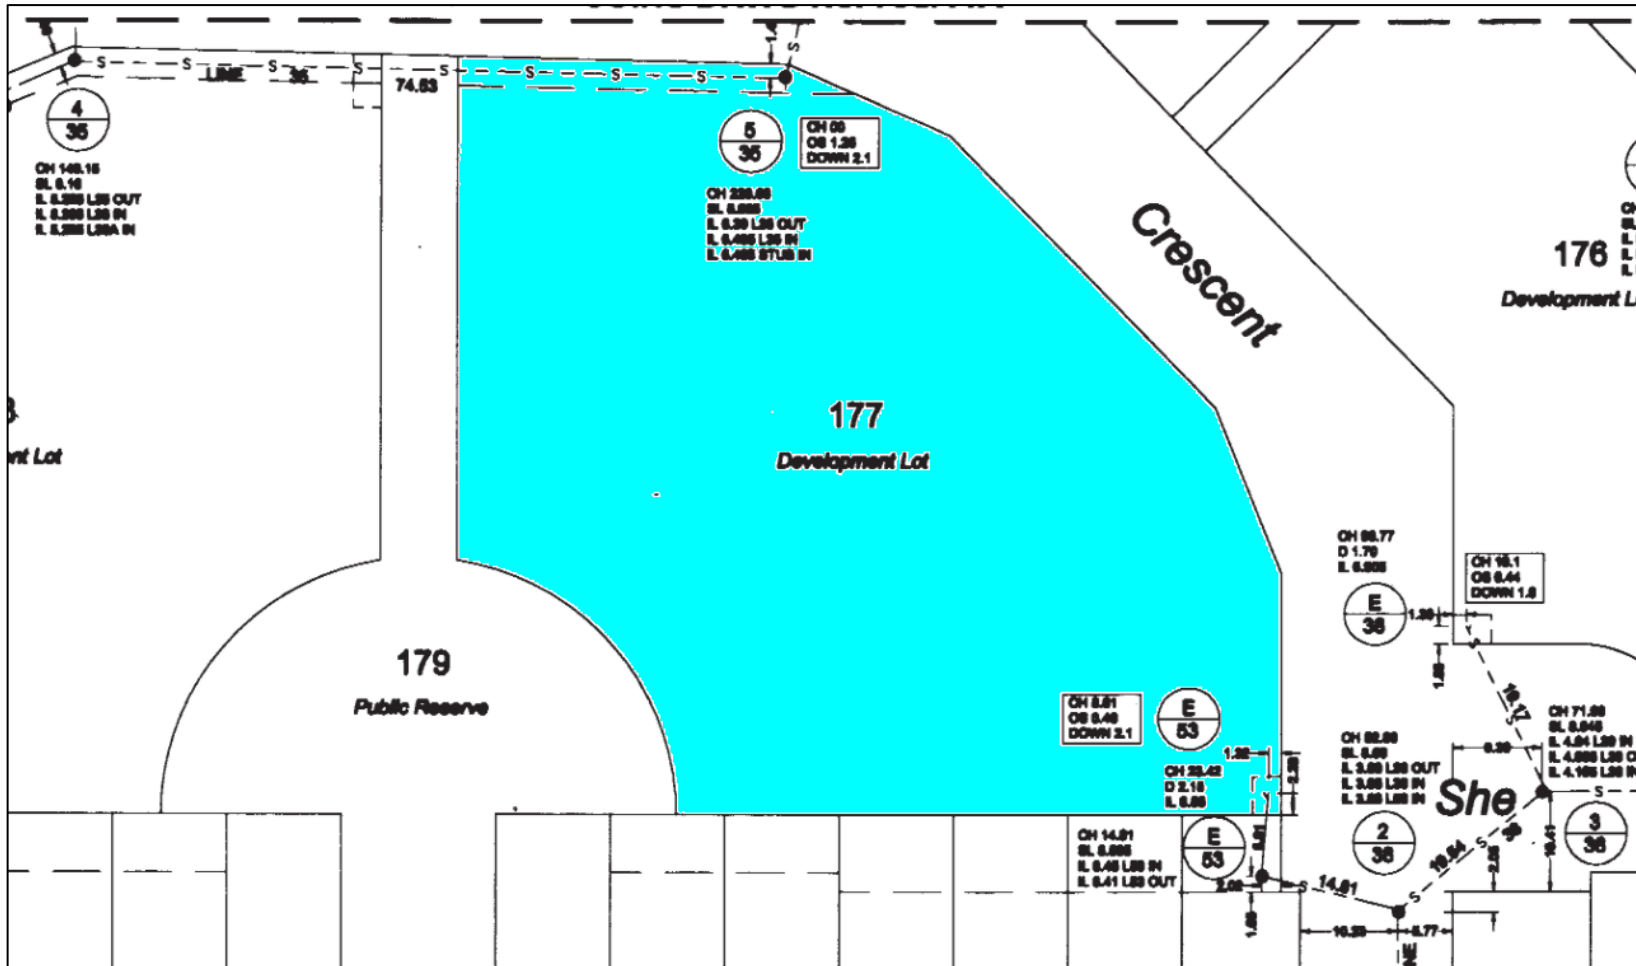


TWEED SHIRE COUNCIL WARNING
 Drainage information is to the best of Council's knowledge and supplied for the guidance of persons collecting property or planning data. If preciseness of location is critical, a private survey should be arranged.
VINCENT CONNELL
 Director Planning and Regulation

Sewer Network Report

Owners: The Owners Strata Plan 77580

Lot & DP: //77580

Land No: 80656

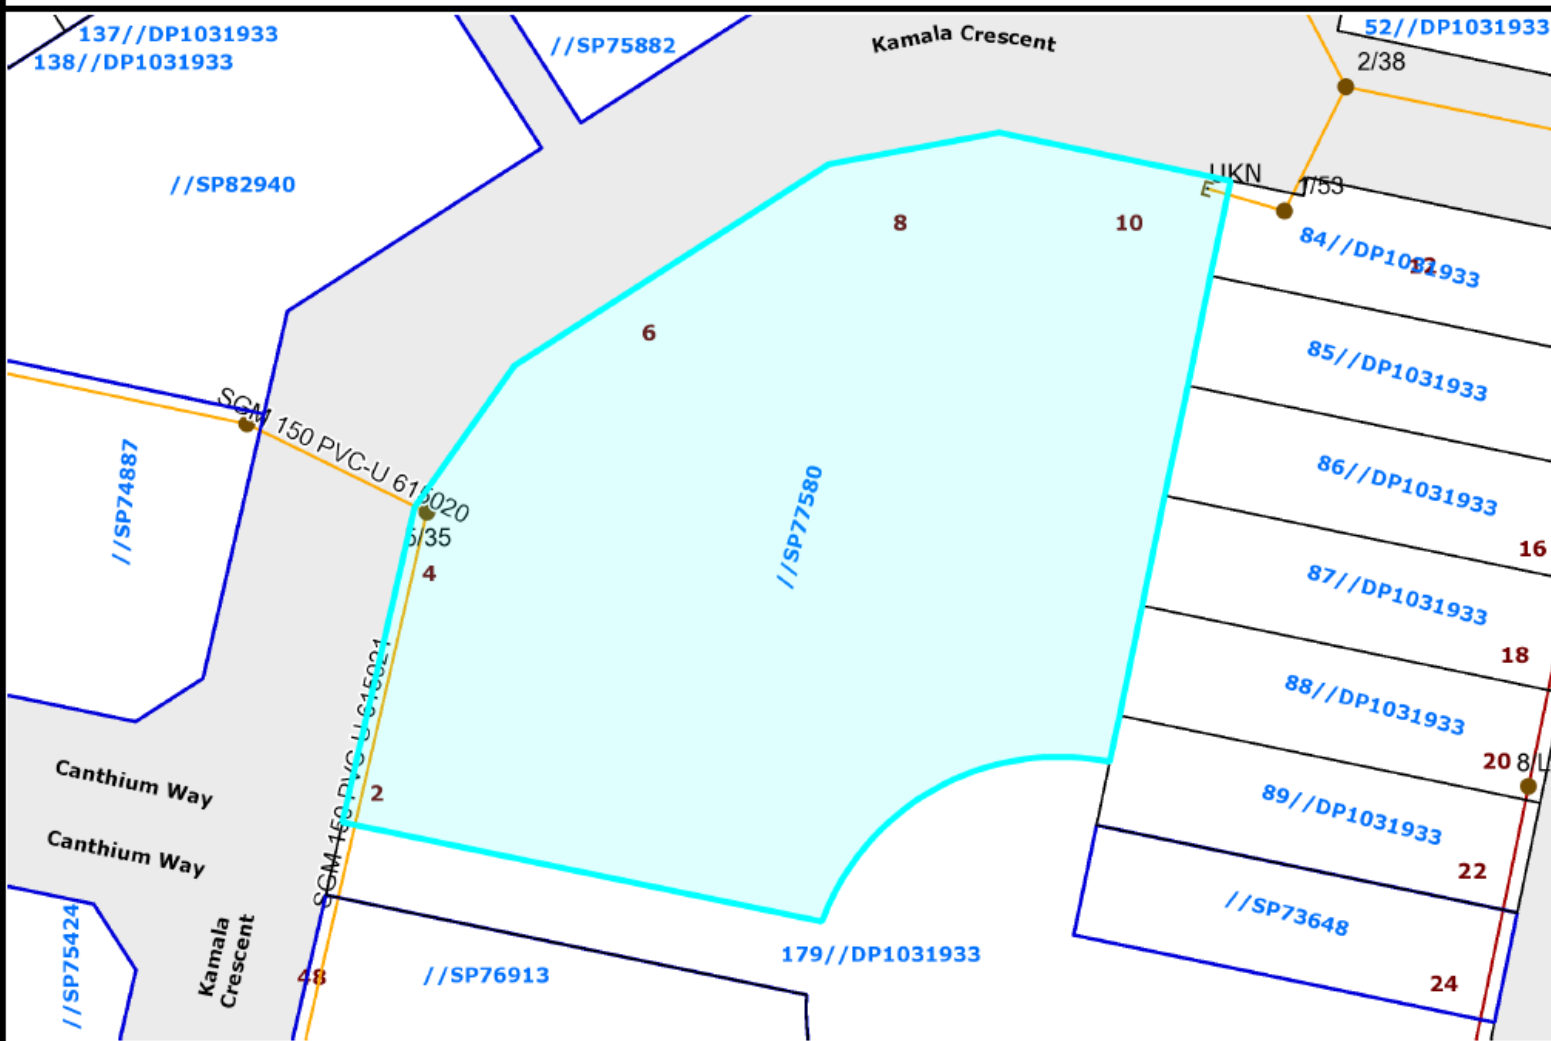


Sewer Node

- Air Vac Release
 - Bypass Kit
 - Boundary Kit
 - End Cap
 - Flushing Point
 - Open Valve
 - Public Manhole
 - Private Property Pump
 - Public Property Pump
 - Pump Station Public
 - Pump Station Private
 - SRM Manhole
 - Metering Point
 - Emergency Storage Tanks
 - Rodding Eye
 - Scour Valve
 - Lamphole
 - Vacuum Chamber
 - Vent Stack
 - Reducer
- Sewer Vacuum Mains
- Pipe Diameter 0 - 100mm
 - Pipe Diameter 110 - 160mm
 - Sewer Rising Mains Location
- Sewer Gravity Mains Location
- 0 - 200
 - 225 - 600
 - 700 - 900
 - Sewer Service Connection
 - Sewer DSP
 - Sewer Basin

Civic and Cultural Centre
 3 Tumbulgum Road
 (PO Box 816)
 Murwillumbah NSW 2484

T | (02) 6670 2400 | 1300 292 872 F | (02) 6670 2429
 W | www.tweed.nsw.gov.au

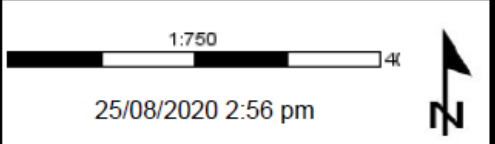

Disclaimer: While every care is taken to ensure the accuracy of this data, Tweed Shire council makes no representations or warranties expressed or implied, statutory or otherwise, about its accuracy, reliability, completeness or suitability for any particular purpose and disclaims all responsibility and all liability (including without limitation, liability in negligence) for all expenses, losses, damages (including indirect or consequential damage) and costs which may be incurred as a result of data being inaccurate in any way and for any reason. This information is supplied for general guidance and is to be considered indicative and diagrammatic only. It should not be used for survey or construction purposes and prior to any excavations a "Dial before you Dig" enquiry must be made by calling 1100. The information contained in this document remains valid for the 30 days only from the date of supply.

REQUISITIONS ON TITLE

Vendor:

Purchaser:

Property: Unit 33, 2-10 Kamala Crescent, Casuarina NSW 2487

The following requisitions do not cover matters that are normally covered by pre contract enquiries, the law and the contract.

1. Are there any restrictions on the right of the registered proprietor to convey to the purchaser the property and inclusions free of encumbrances and with vacant possession?
2. Are there any encroachments by or upon the property?
3. Has the construction and use of the improvements erected on the property been approved by the responsible authorities and comply with their requirements?
4. Is the vendor aware of anything that affects the use of the property that is not immediately apparent to the purchaser on normal inspection?
5. Are there any advices, proposals, enquiries, notices, claims or disputes that might affect the property?