


Site Calculations

SITE AREA	592.96m ²
EXISTING FLOOR AREA	0.00m ²
PROPOSED AREA	238.68m ²

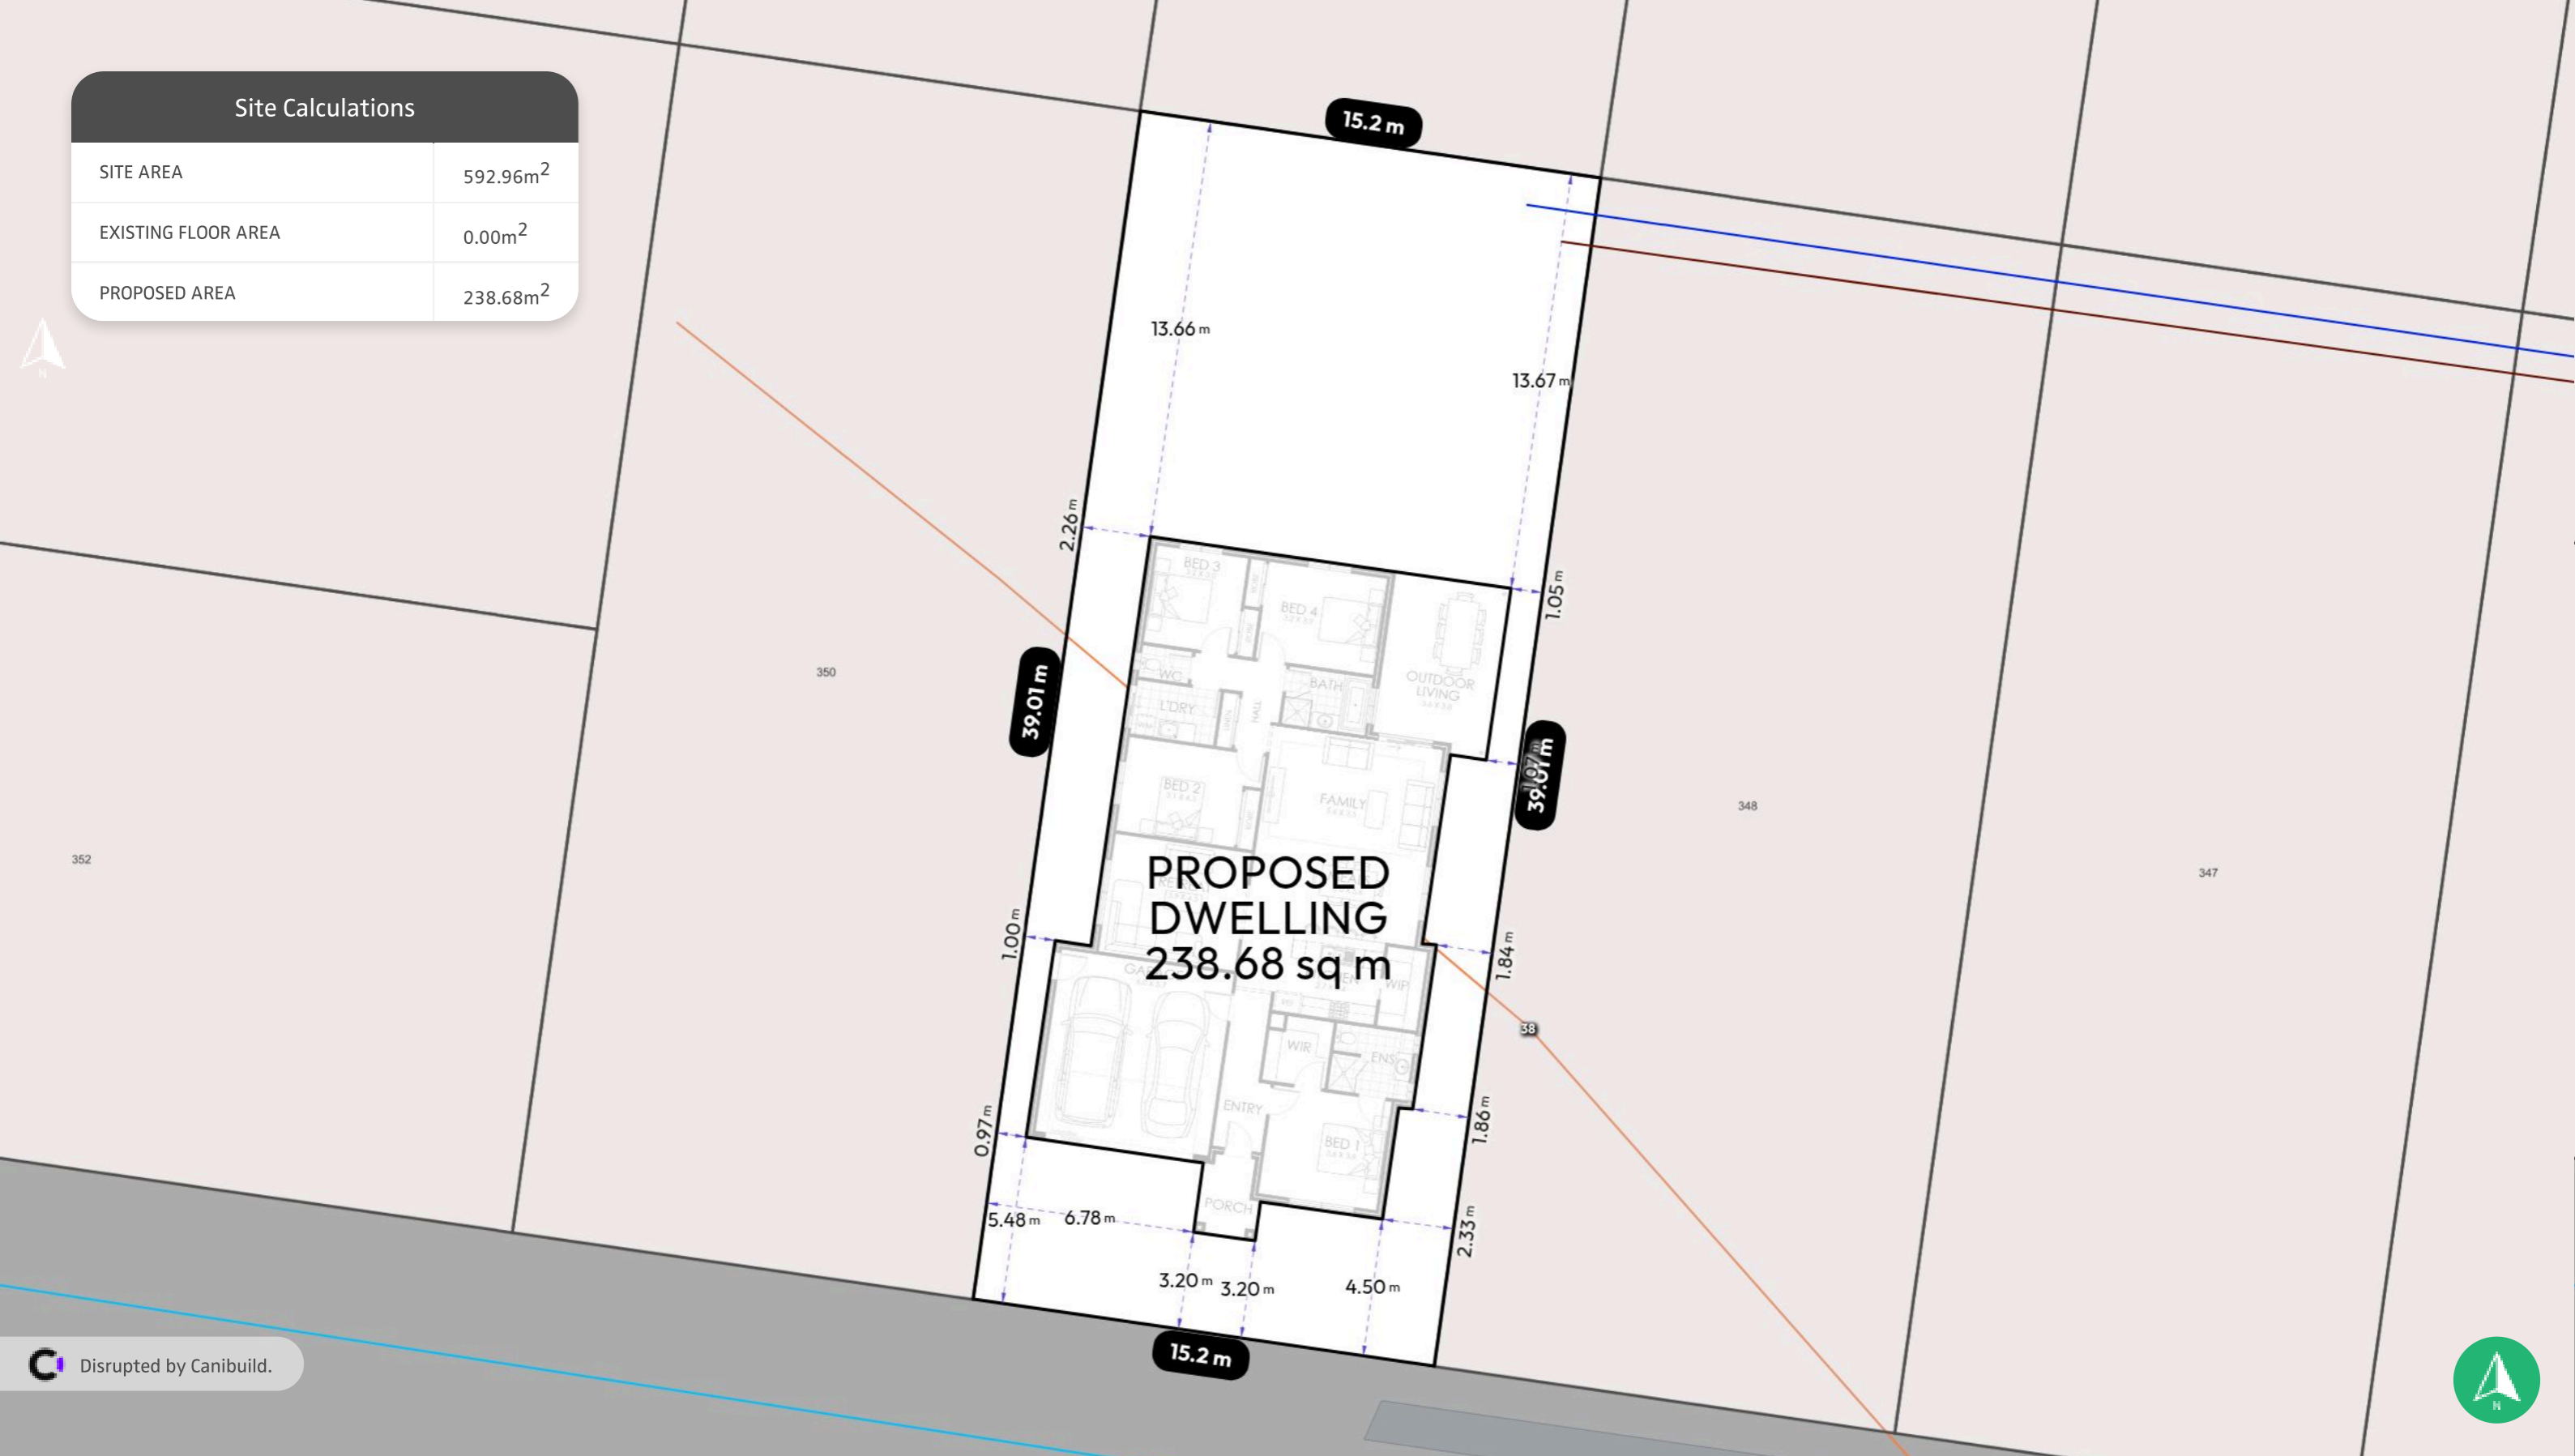

Disrupted by Canibuild.



Client Name _____ Client Email _____ Client Phone _____ Signature _____

Copyright Statement
 This plan always remains the copyright of designer & shall not be used other than for the project work intended without written authority. No part may be reproduced by any other exclusive right be exercised without permission. Legal enforcement will be taken on copyright infringement.

Disclaimer
 This is not an official document, and may not comply with current laws or industry standards. You should make your own enquiries and seek independent advice from relevant industry professionals before acting or relying on the contents of this document.

ALL DIMENSIONS ARE IN METRES. DO NOT SCALE FROM PLANS.


Generated by Ben Heaft
 ben.heaft@cavalierhomes.com.au
 Phone +61477745158

Property Details
 Lot 349, Hillcrest Lochinvar, NSW 2321, Australia
 Lot/DP: 349

Sheet Name Site Plan	Sheet no. 1	Lic no. 334818C	Job no.
Design Ashley 26	1 st version date: 01/05/2026	Current version date: 01/05/2026	Scale 1:200@A3
		Version # 1	


350

348

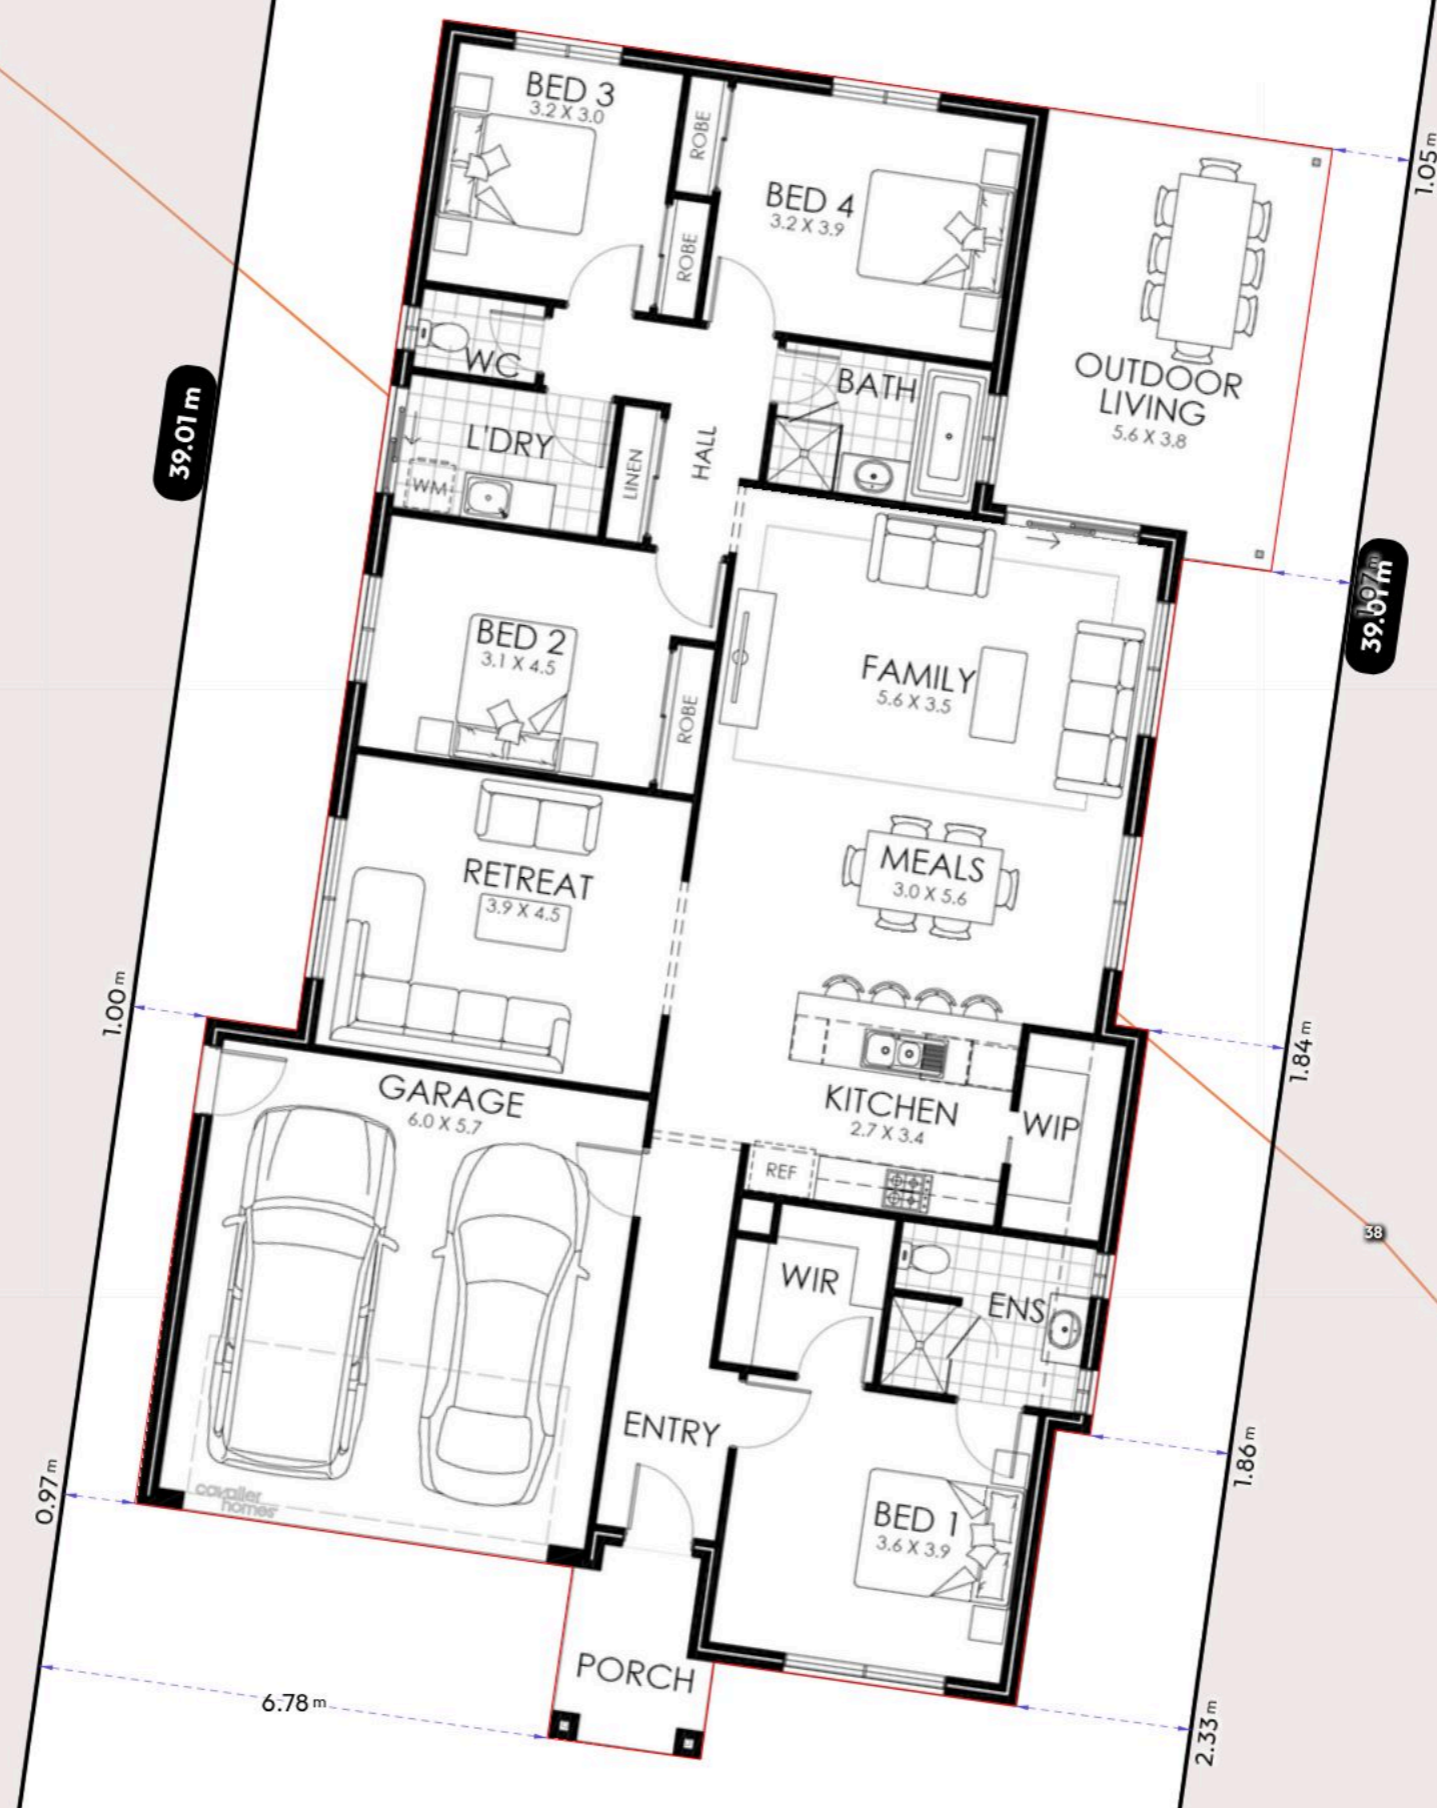

38



 Disrupted by Canibuild.

Client Name _____ Client Email _____ Client Phone _____ Signature _____

Copyright Statement
 This plan always remains the copyright of designer & shall not be used other than for the project work intended without written authority. No part may be reproduced by any other exclusive right be exercised without permission. Legal enforcement will be taken on copyright infringement.

Disclaimer
 This is not an official document, and may not comply with current laws or industry standards. You should make your own enquiries and seek independent advice from relevant industry professionals before acting or relying on the contents of this document.

ALL DIMENSIONS ARE IN METRES. DO NOT SCALE FROM PLANS.

Generated by Ben Heaft
 ben.heaft@cavalierhomes.com.au
 Phone +61477745158

Sheet Name Site Plan	Sheet no. 2	Lic no. 334818C	Job no.
-------------------------	----------------	--------------------	---------

Property Details
 Lot 349, Hillcrest Lochinvar, NSW 2321, Australia
 Lot/DP: 349

Design Ashley 26	Scale 1:100@A3
---------------------	-------------------

1 st version date: 01/05/2026	Current version date: 01/05/2026	Version # 1
---	-------------------------------------	----------------

