

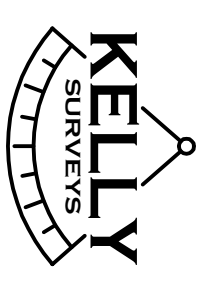


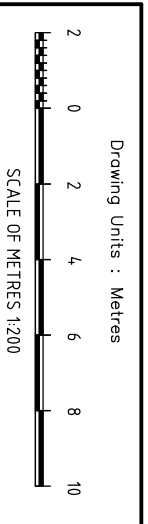

NAUTILUS WAY

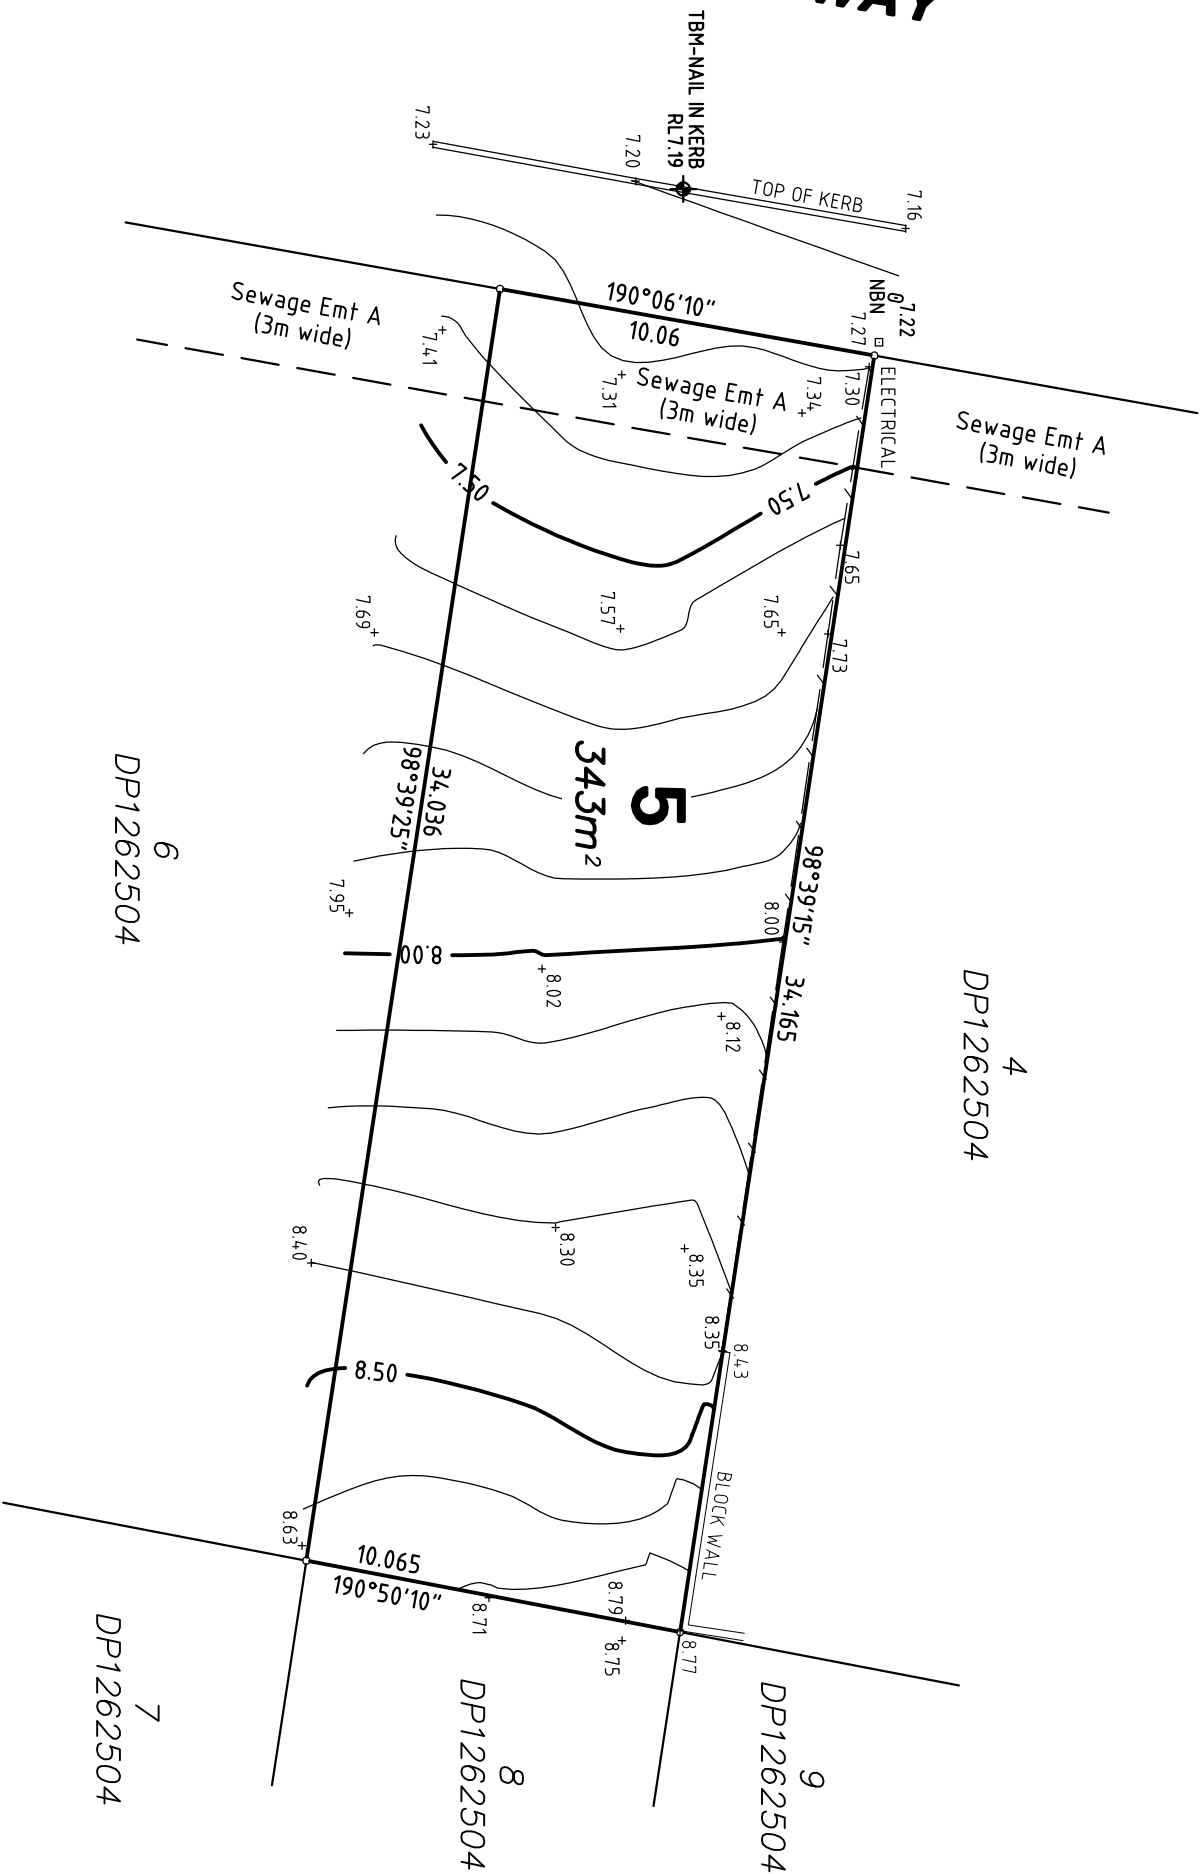

Project:

Detail Survey
of Lot 5 on DP1262504
53 Nautilus Way,
Kingscliff.

Client:

Newline Creations Pty Ltd

Date:

2/5/2021

Scale:

1 : 200 A3

Surveyor:

T. Kelly

Datum:

AHD - SSI155190

Plan No:

8270

Notes:

TK\8200\8270-LOT 5 NAUTILUS WAY KINGSCLIFF

KELLY SURVEYS

21 Phillipine Parade
Palm Beach QLD 4221
P O Box 2387
Burreigh BC QLD 4220
Email: kellysurveys@bigpond.com
Web: www.kellysurveys.com.au
Ph: 55344238 Fax: 55595891
Mob: 0414 915 614