

Date : 12/9/2016

Sewer Asset Plot

6 DUBBO STREET ALBION 3020

* Original Pipe Size
to be used for
design purposes



City West Water

Sewer Details

Pipe Offset from : **NORTH**

Boundary : **0.76**

m Approx .


Depth to Pipe Invert : **2.27**

Pipe Size* : **150**

mm



Scale: 1:500

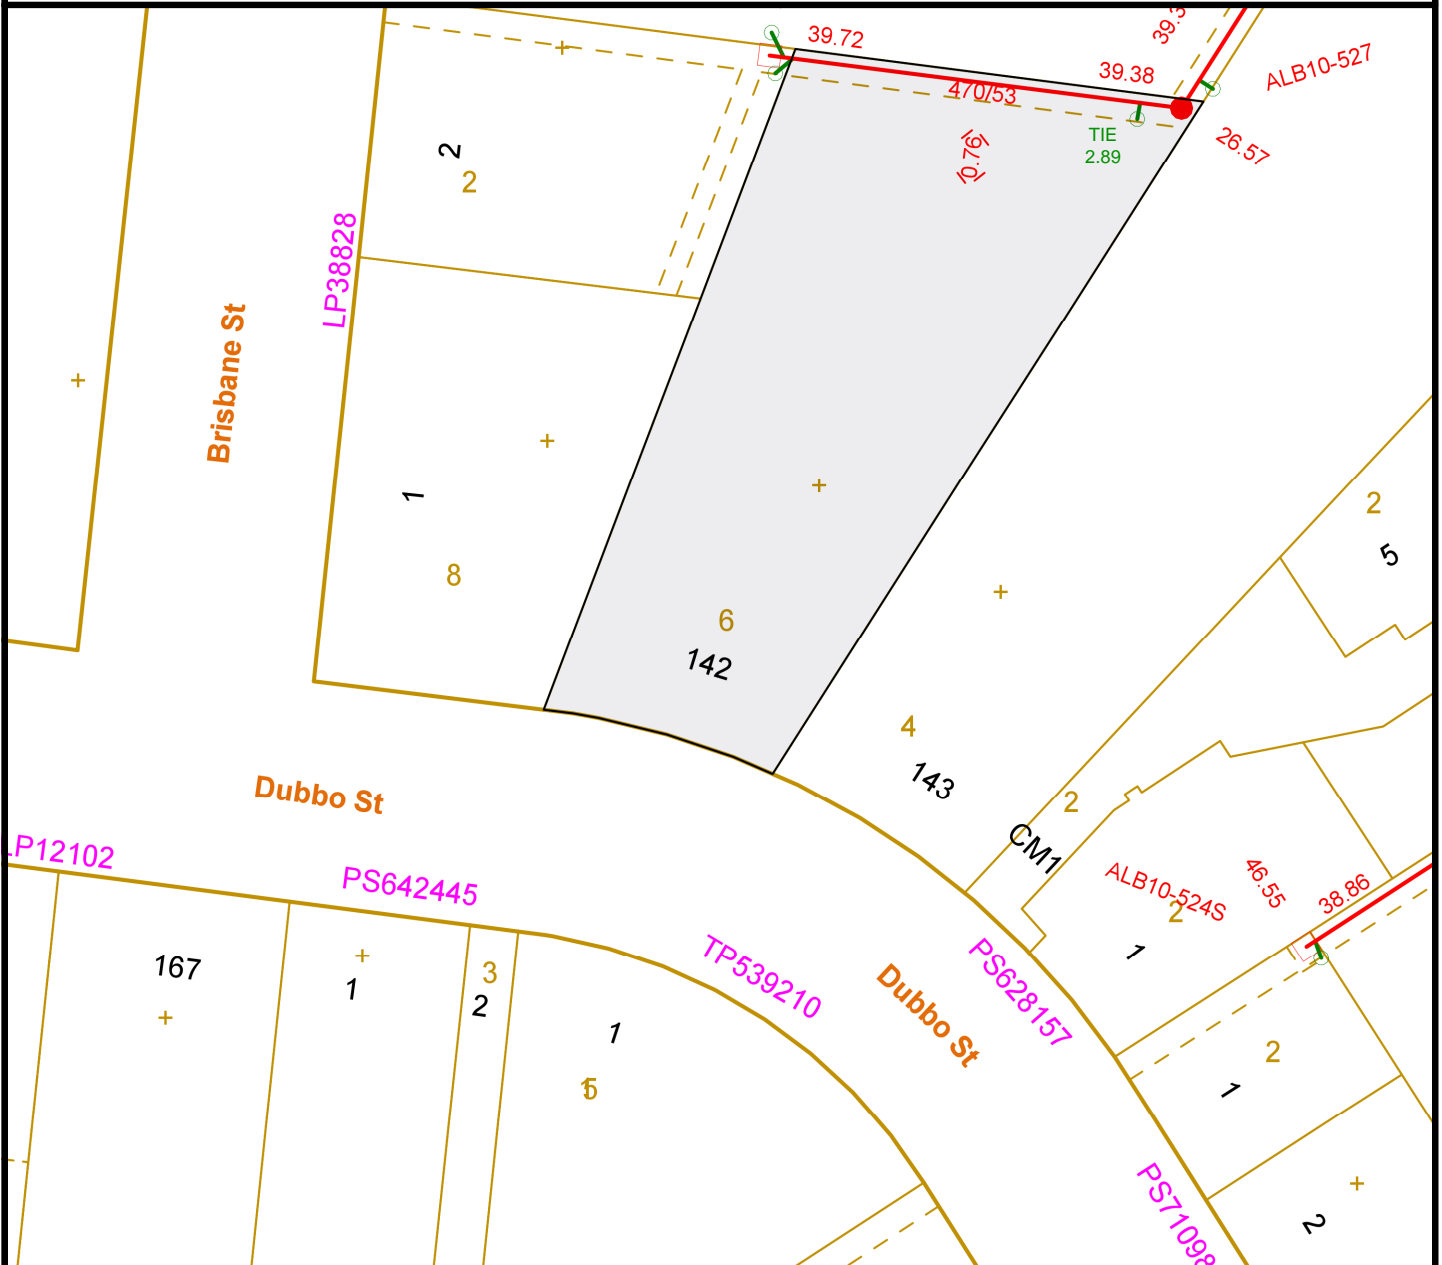

LEGEND

	Access Shaft		Inspection Shaft		Sewer Main
	Circular Manhole		End of Pipe		Abandoned Sewer Main
	Gas Check Manhole		Long Branch Reducer		Direction of Flow
	Square Manhole		Circular Pump Well		Change of Grade
	Rectangular Manhole		Pipe Junction		
	Chambered Manhole		Ventilation Structure		

Assets labelled AC may contain asbestos material and therefore works on these assets must be undertaken in accordance with OHS Regulations 2007 (Part 4.3).

Disclaimer : The location of assets must be proved in the field by the applicant prior to the commencement of work. These plans do not indicate private services. City West Water Corporation does not guarantee and makes no representation or warranty as to the accuracy or scale of this plan. This company accepts no liability for any loss, damage or injury by any person as a result of any inaccuracy in this plan.