


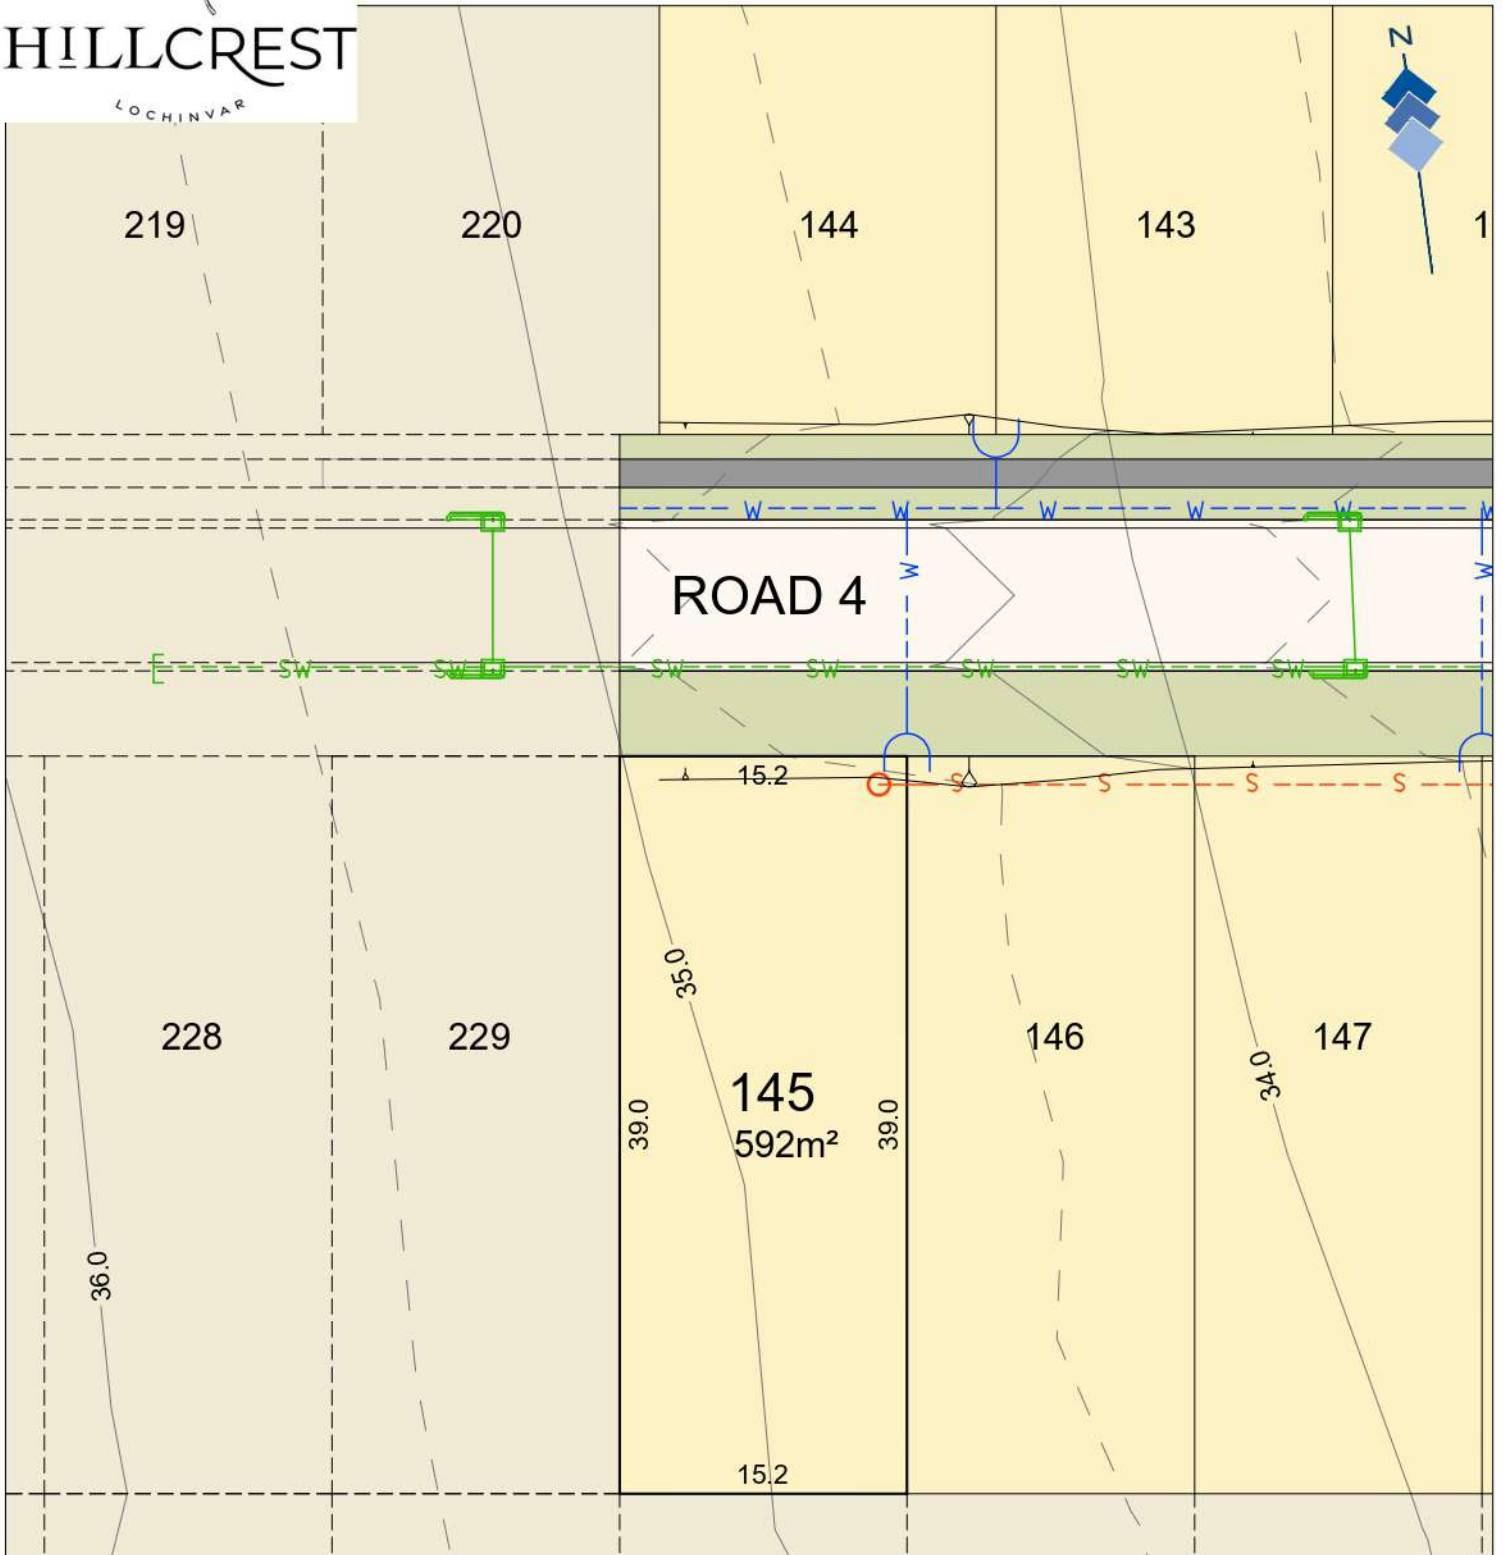

HILLCREST

LOCHINVAR



LEGEND

- PROPOSED MAJOR CONTOURS
- PROPOSED MINOR CONTOURS
- PROPOSED INTERALLOTMENT DRAINAGE
- PROPOSED SEWER LINE
- PROPOSED WATER MAIN
- 1:5 BATTER

NOTE:
ALL DIMENSIONS, AREAS, EASEMENTS LEVELS & SERVICES ARE SUBJECT TO FINAL SURVEY, DESIGN & AUTHORITY ACCEPTANCE

Project No.	Dwg No.	Rev.
22083M	LOT 145	3
Current as of:		
26 JULY 2022		