


BUCHANAN RIDGE STAGE 3

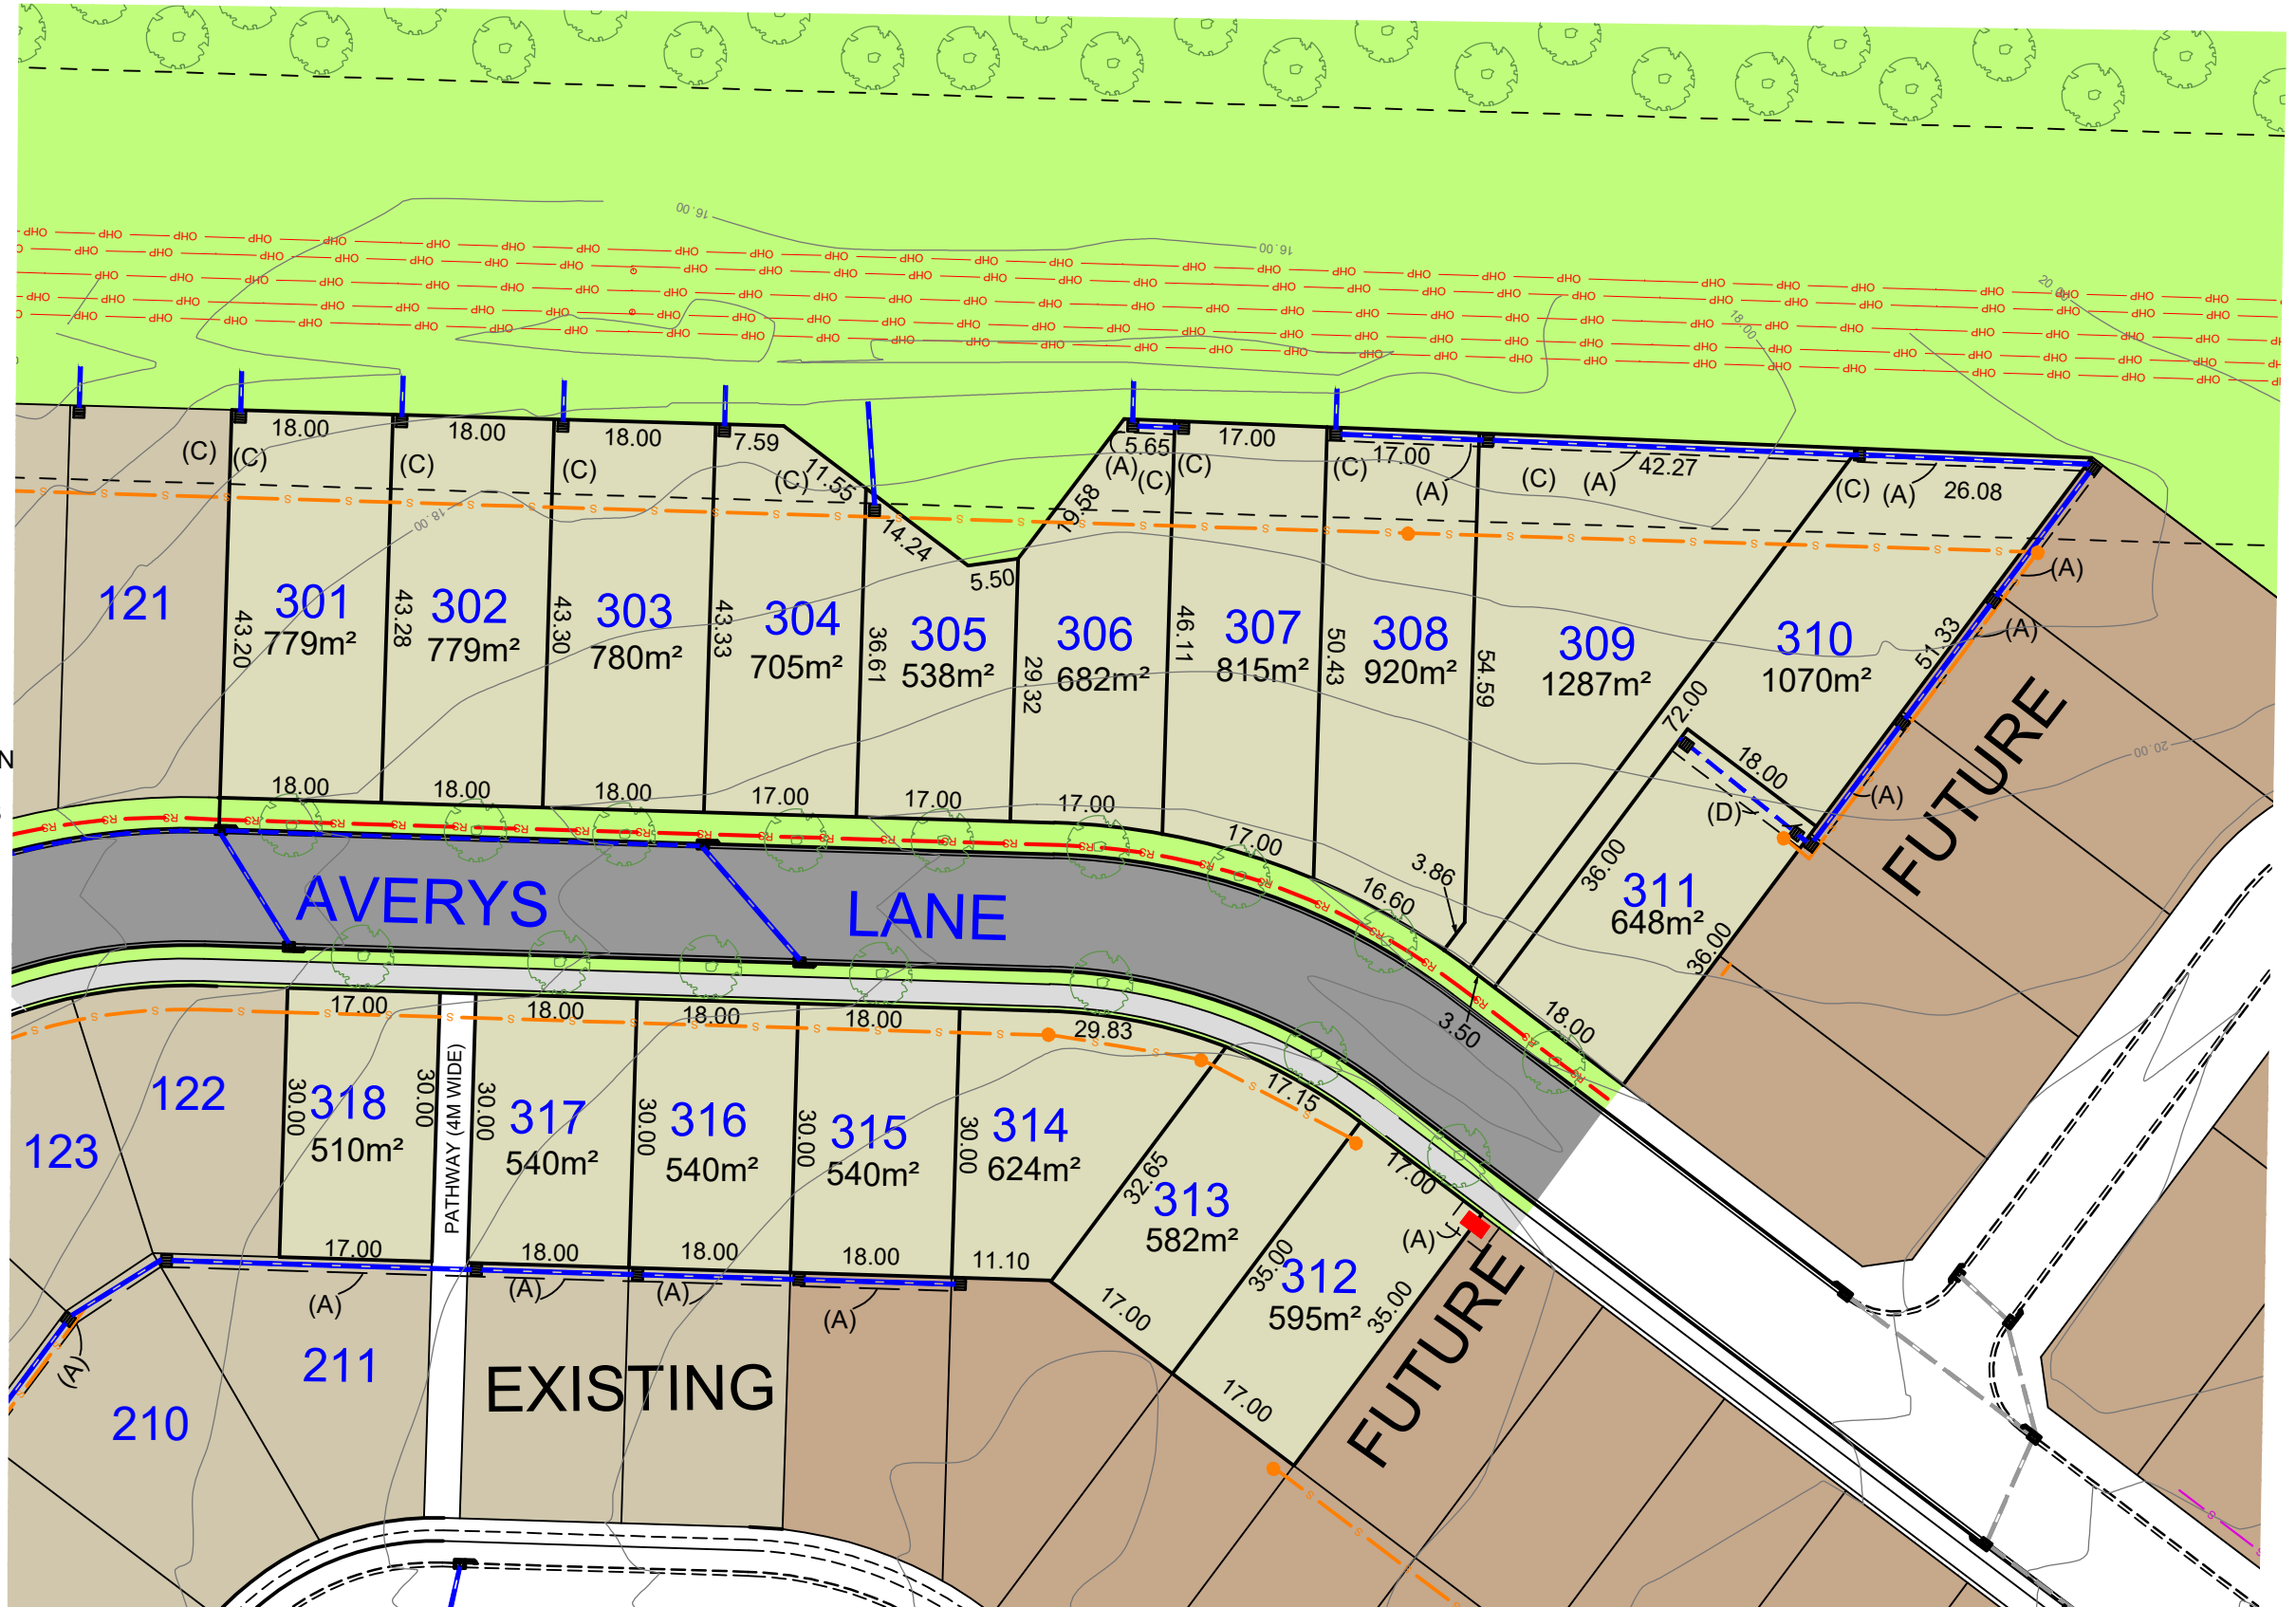

LEGEND:

- (A) EASEMENT TO DRAIN WATER 1.5 WIDE
- (B) EASEMENT FOR ELECTRICAL SUBSTATION
- (C) EASEMENT TO OVERHEAD POWER LINES VARIABLE WIDTH
- (D) EASEMENT TO DRAIN WATER 3.0 WIDE

- s—s— PROPOSED SEWER
- b—b— PROPOSED STORMWATER
- r—r— PROPOSED RETAINING WALLS
- rs—rs— RISING MAIN
- EXISTING
- FUTURE
- STAGE 5

- KERB INTEL PIT
- STORMWATER PIT
- SEWER MAINHOLE
- STREET TREES
- CONTOUR INTERVALS 1.0m

NOTE :

ALL DIMENSIONS , AREAS AND EASEMENTS ARE SUBJECT TO FINAL SURVEY

TITLE: PROPOSED SUBDIVISION OF LOT 5 DP1082569
242 AVERYS LANE BUCHANAN
MARKETING PLAN
CLIENT: BUCHANAN RIDGE PTY LTD

STAGE 3



Date:	07.04.22	Scale:	1:800	Designed:	KU	Project No	HD02
Cad Ref:	HD2-ST3_Marketing Plan r3					Drawing No	ST03
	3	ADD ELECTRICAL EASEMENT		KU	21.09.22	Revision	3
	2	ADD DESIGN CONTOURS		KU	12.05.22		
	1	MARKETING PLAN		KU	07.04.22		
No		Amendment		Drawn	Date		