


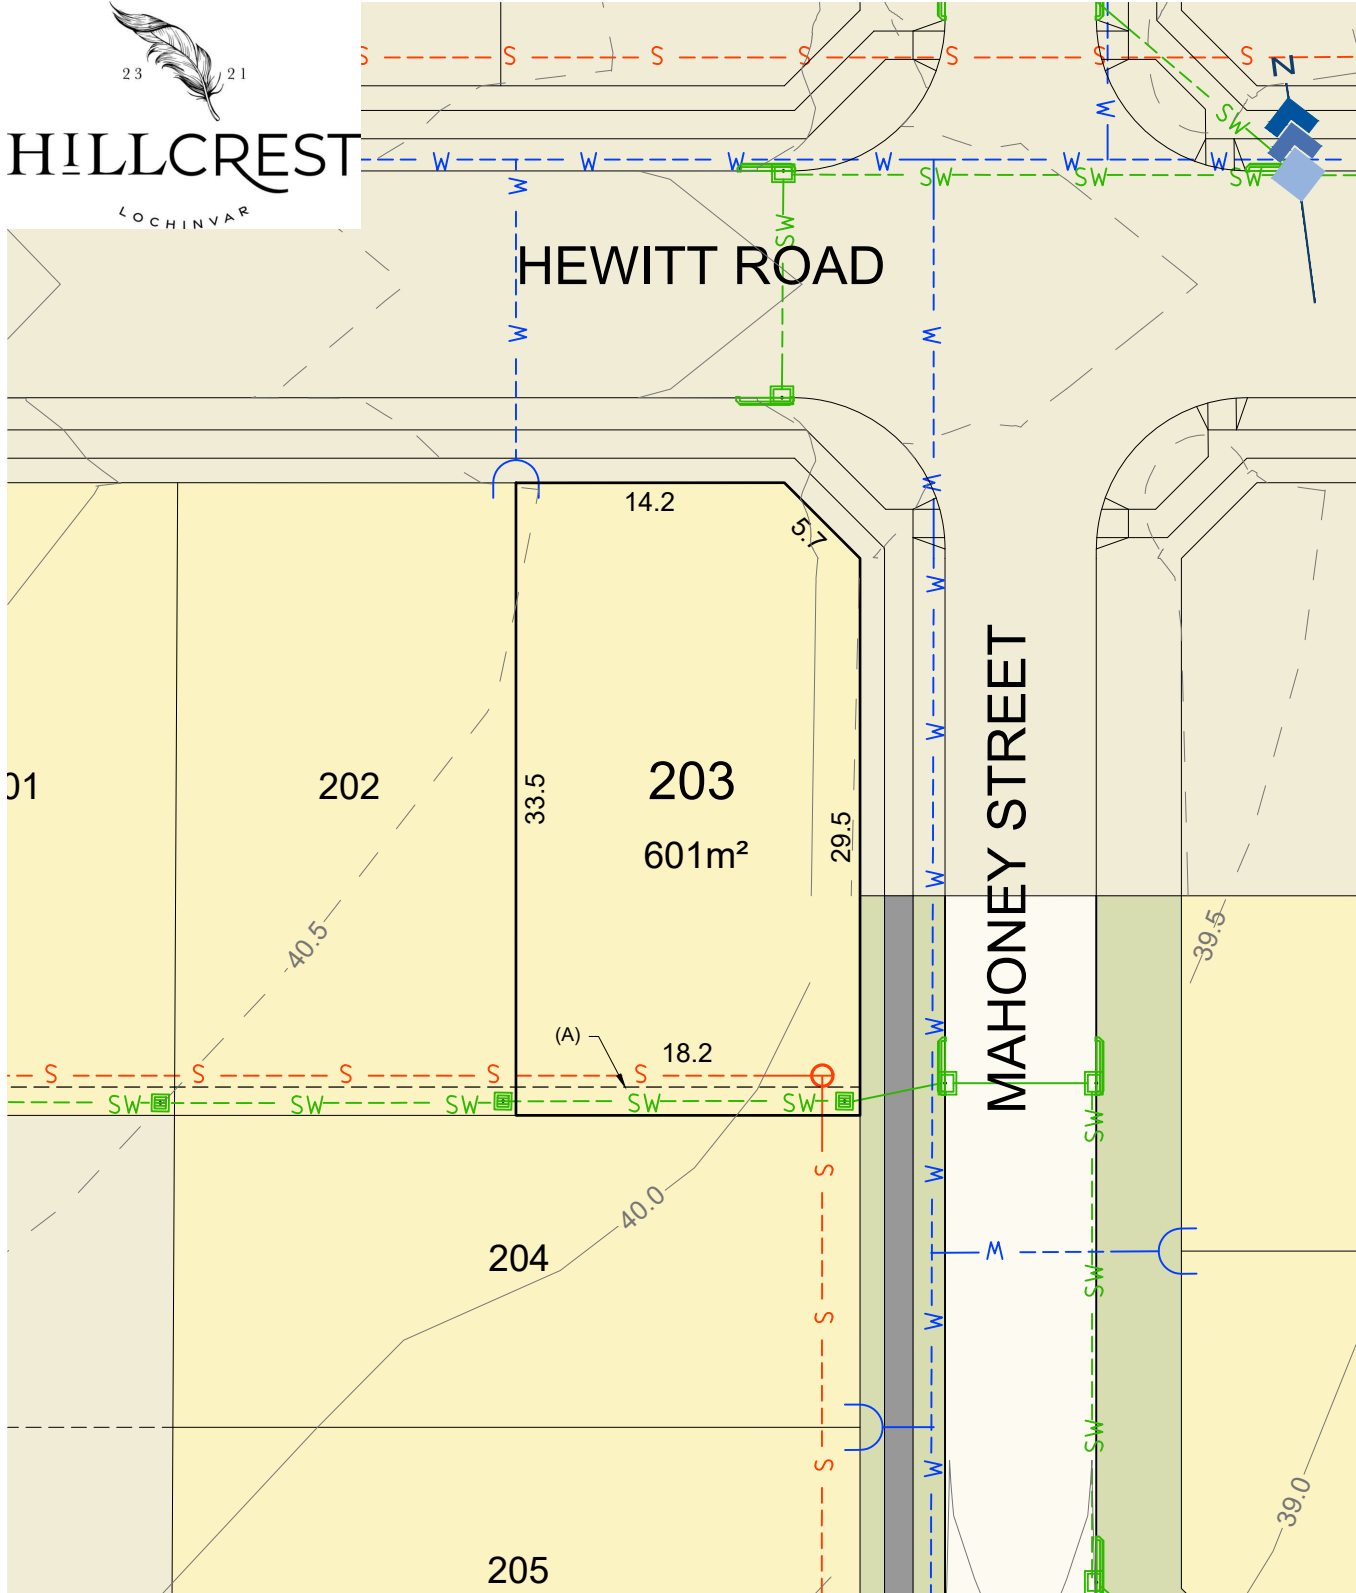

HILLCREST  
LOCHINVAR



### LEGEND

- 25.0 — PROPOSED MAJOR CONTOURS
- - - 26.0 - - - PROPOSED MINOR CONTOURS
- SW --- PROPOSED INTERLOTMENT DRAINAGE
- - - S - - - PROPOSED SEWER LINE
- - - W - - - PROPOSED WATER MAIN

(A) INTERLOTMENT DRAINAGE EASEMENT 1.5m WIDE

**NOTE:**  
ALL DIMENSIONS , AREAS, EASEMENTS LEVELS & SERVICES ARE  
SUBJECT TO FINAL SURVEY, DESIGN & AUTHORITY ACCEPTANCE

**GCA**  
ESTABLISHED 1988  
A.B.N. 92 086 017 745  
1 HARTLEY DRIVE, THORNTON NSW 2322  
PO BOX 3337, THORNTON NSW 2322  
P: (02) 4964 1811 E: admin@gca.net.au

Project No.	Dwg No	Rev.	Scale.
24008M	M03	2	1:400
Current as of:			
17 FEBRUARY 2025			

**A4  
SHEET**