


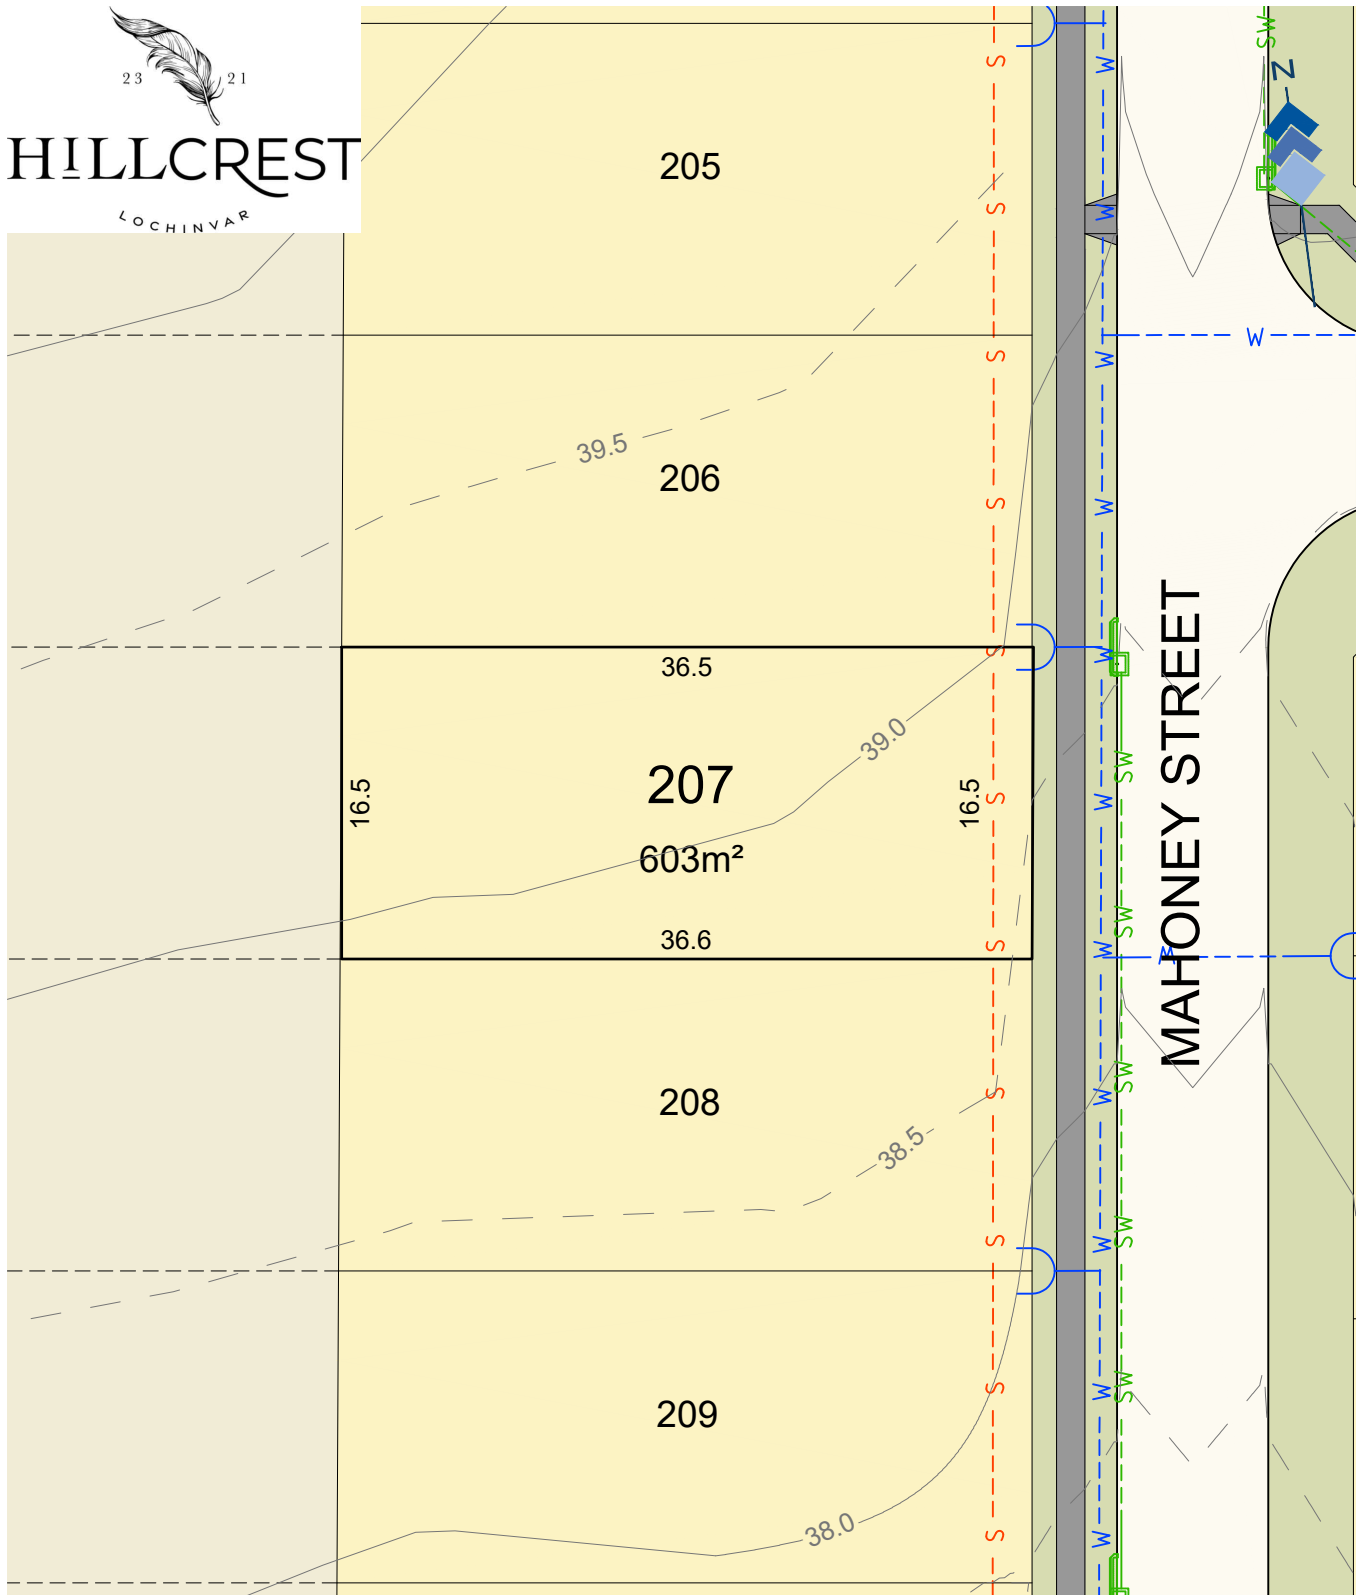


HILLCREST  
LOCHINVAR



### LEGEND

- 25.0 — PROPOSED MAJOR CONTOURS
- - - 26.0 - - - PROPOSED MINOR CONTOURS
- SW — PROPOSED INTERALLOTMENT DRAINAGE
- - - S - - - PROPOSED SEWER LINE
- - - W - - - PROPOSED WATER MAIN

**NOTE:**  
ALL DIMENSIONS , AREAS, EASEMENTS LEVELS & SERVICES ARE  
SUBJECT TO FINAL SURVEY, DESIGN & AUTHORITY ACCEPTANCE

 A.B.N. 92 086 017 745 1 HARTLEY DRIVE, THORNTON NSW 2322 PO BOX 3337, THORNTON NSW 2322 P: (02) 4964 1811 E: admin@gca.net.au	Project No.	Dwg No	Rev.	Scale.	<h1>A4</h1> <h1>SHEET</h1>
	24008M	M07	2	1:400	
	Current as of: 17 FEBRUARY 2025				