




HILLCREST
LOCHINVAR

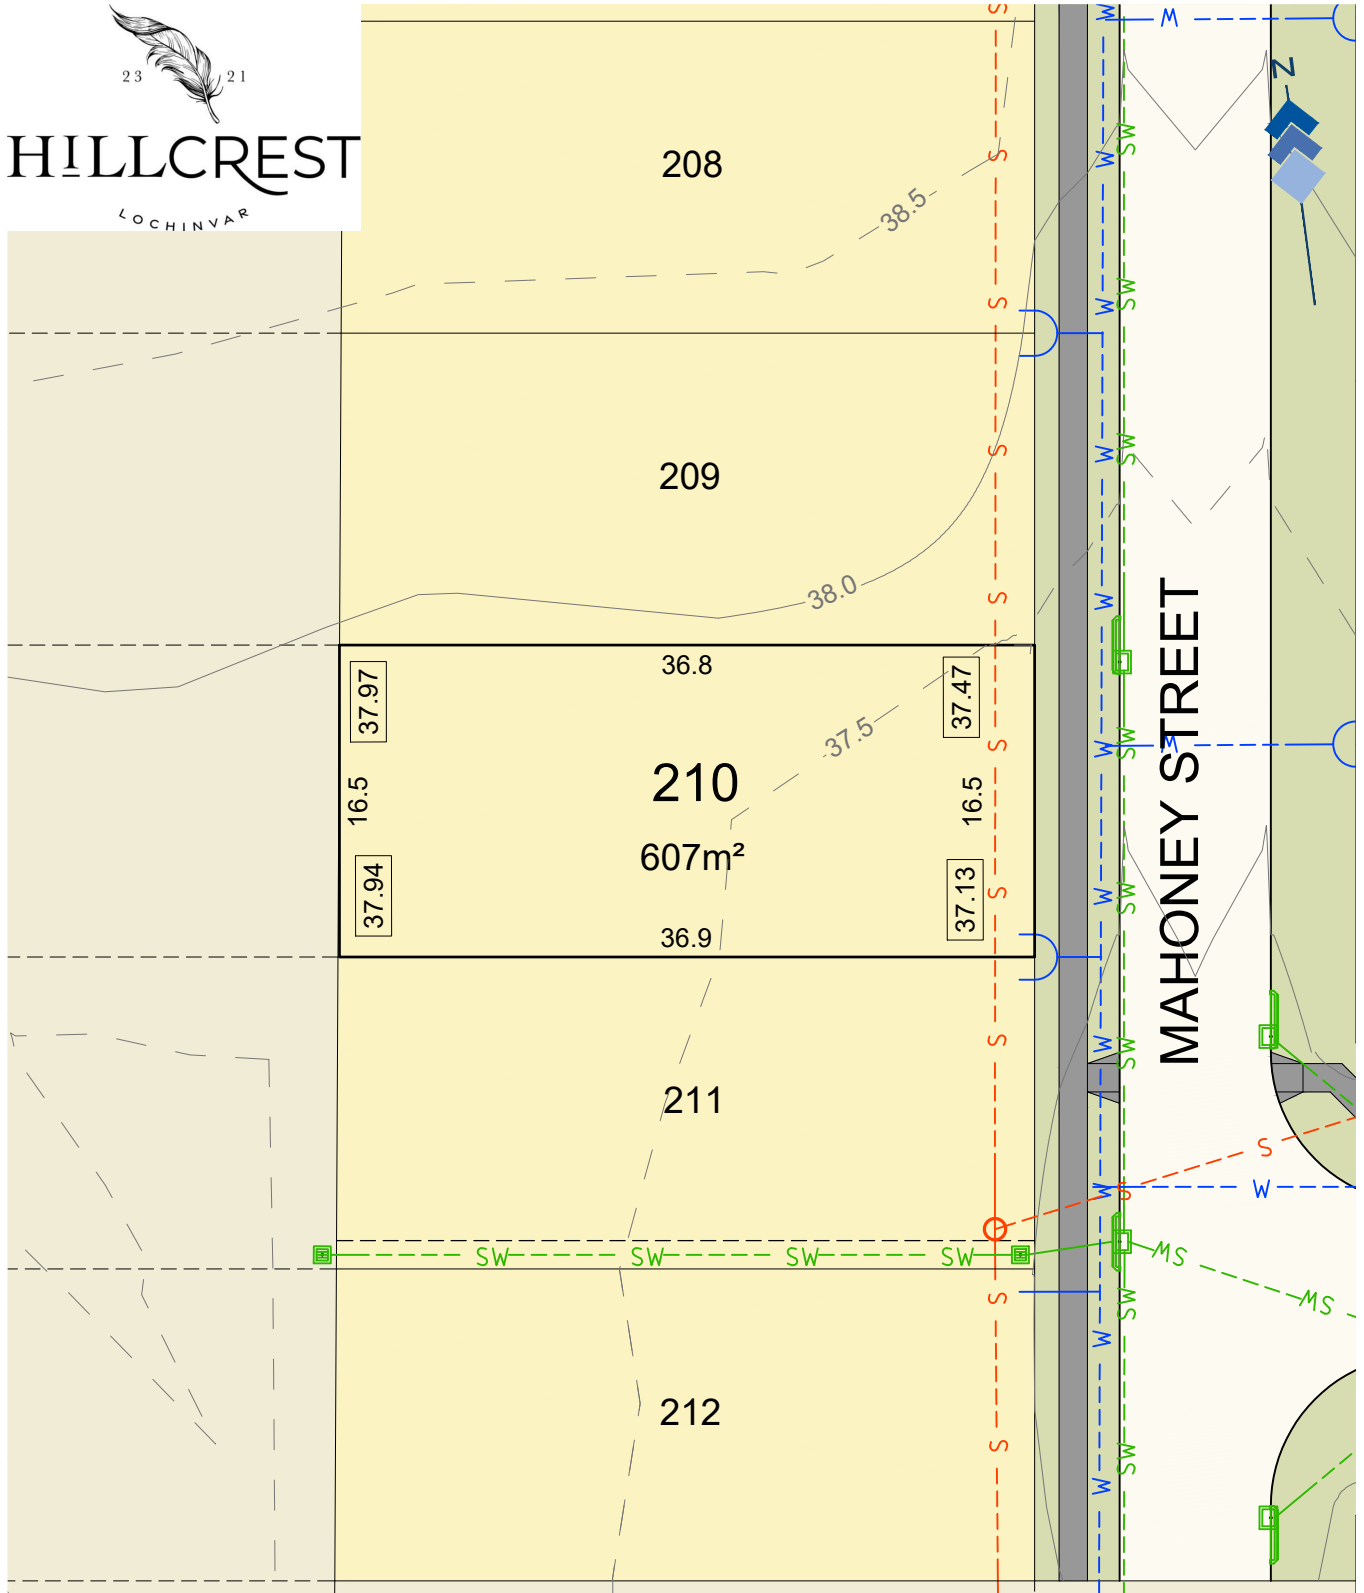

LEGEND

- 25.0 PROPOSED MAJOR CONTOURS
- 26.0 PROPOSED MINOR CONTOURS
- PROPOSED INTERALLOTMENT DRAINAGE
- PROPOSED SEWER LINE
- PROPOSED WATER MAIN
- SITE REGRADE LEVEL (TYPICAL)

NOTE:
ALL DIMENSIONS , AREAS, EASEMENTS LEVELS & SERVICES ARE SUBJECT TO FINAL SURVEY, DESIGN & AUTHORITY ACCEPTANCE

<p>A.B.N. 92 086 017 745 1 HARTLEY DRIVE, THORNTON NSW 2322 PO BOX 3337, THORNTON NSW 2322 P: (02) 4964 1811 E: admin@gca.net.au</p>	Project No.	Dwg No	Rev.	Scale.	<h1>A4</h1> <h1>SHEET</h1>
	24008M	M10	2	1:400	
	Current as of:				
	17 FEBRUARY 2025				