


HEAGHNEY STREET

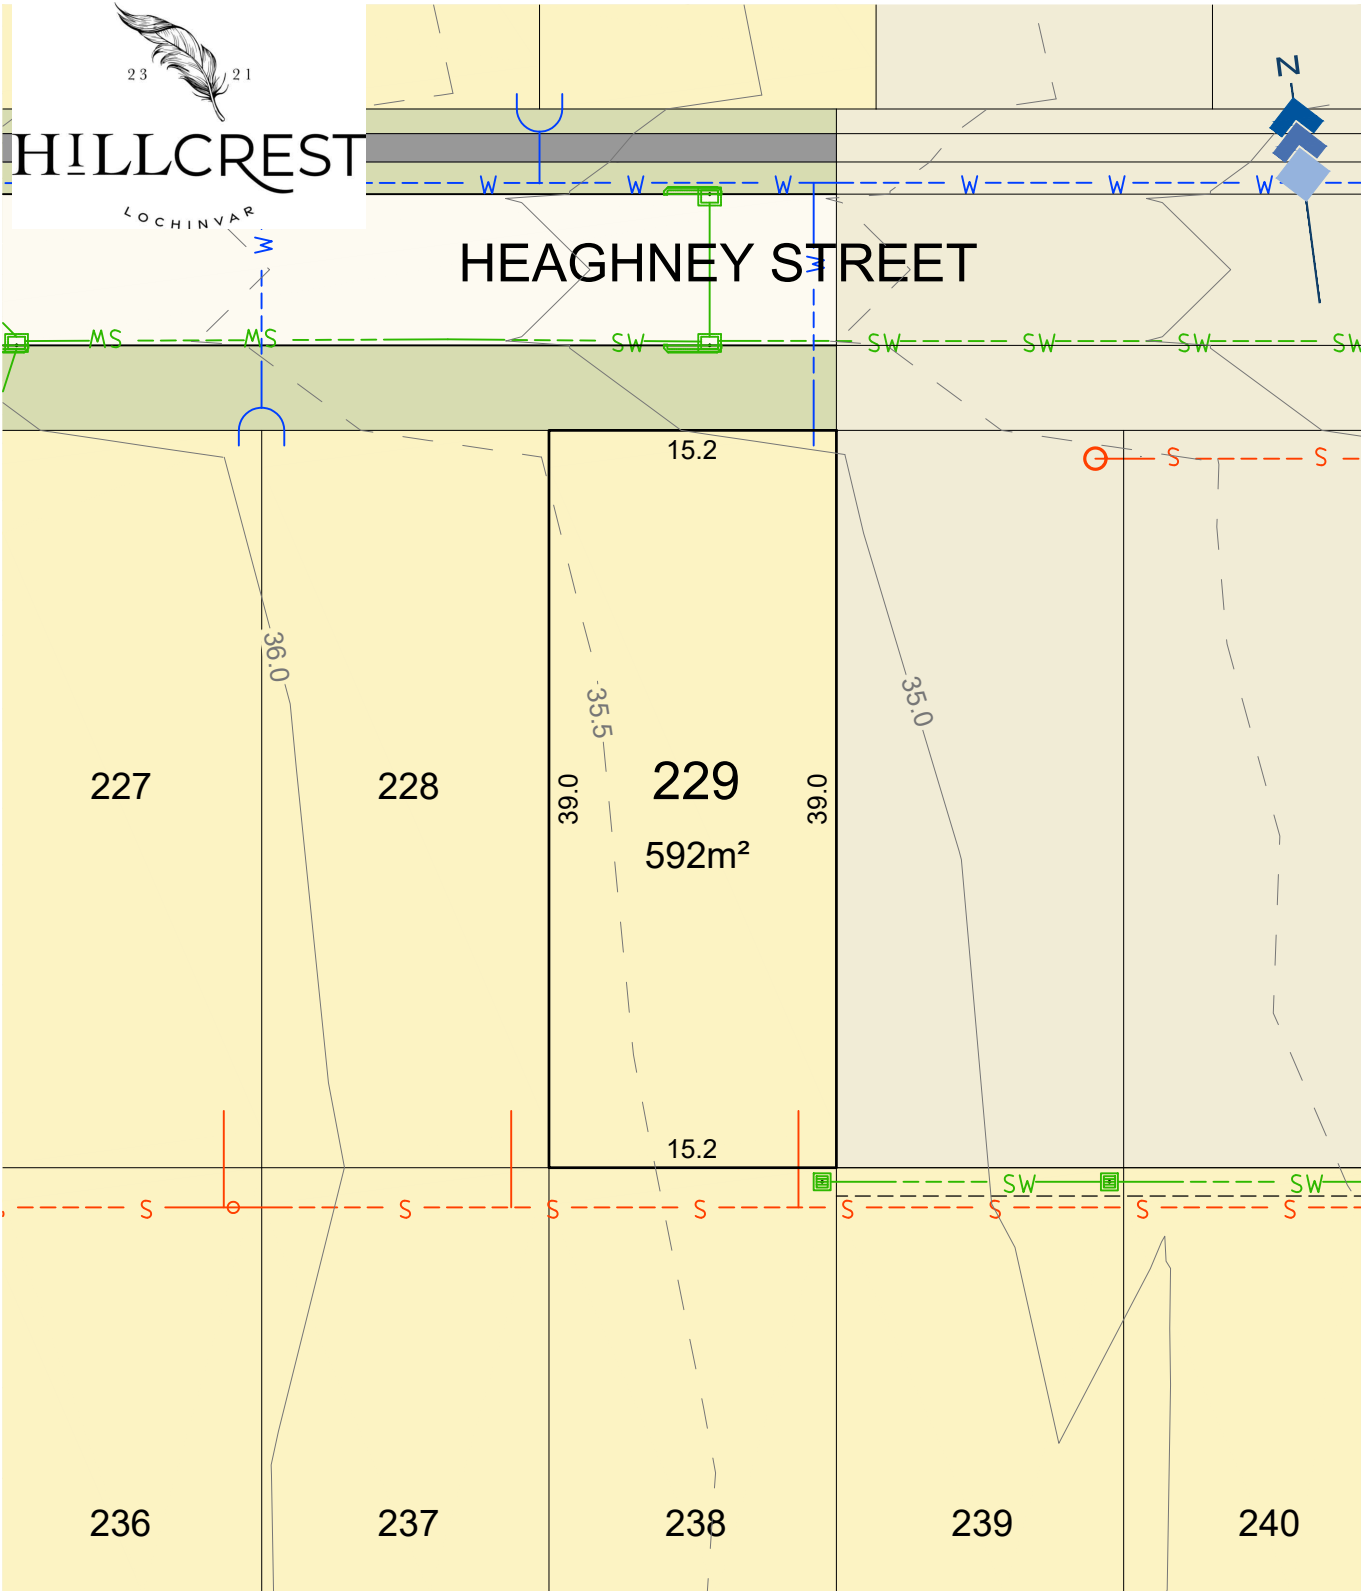

LEGEND

- 25.0 — PROPOSED MAJOR CONTOURS
- - - 26.0 - - - PROPOSED MINOR CONTOURS
- - - SW - - - PROPOSED INTERALLOTMENT DRAINAGE
- - - S - - - PROPOSED SEWER LINE
- - - W - - - PROPOSED WATER MAIN

NOTE:
ALL DIMENSIONS , AREAS, EASEMENTS LEVELS & SERVICES ARE SUBJECT TO FINAL SURVEY, DESIGN & AUTHORITY ACCEPTANCE

GCA
ENGINEERING SOLUTIONS
A.B.N. 92 086 017 745
1 HARTLEY DRIVE, THORNTON NSW 2322
PO BOX 3337, THORNTON NSW 2322
P: (02) 4964 1811 E: admin@gca.net.au

Project No.	Dwg No	Rev.	Scale.
24008M	M29	2	1:400
Current as of:			
17 FEBRUARY 2025			

A4
SHEET