


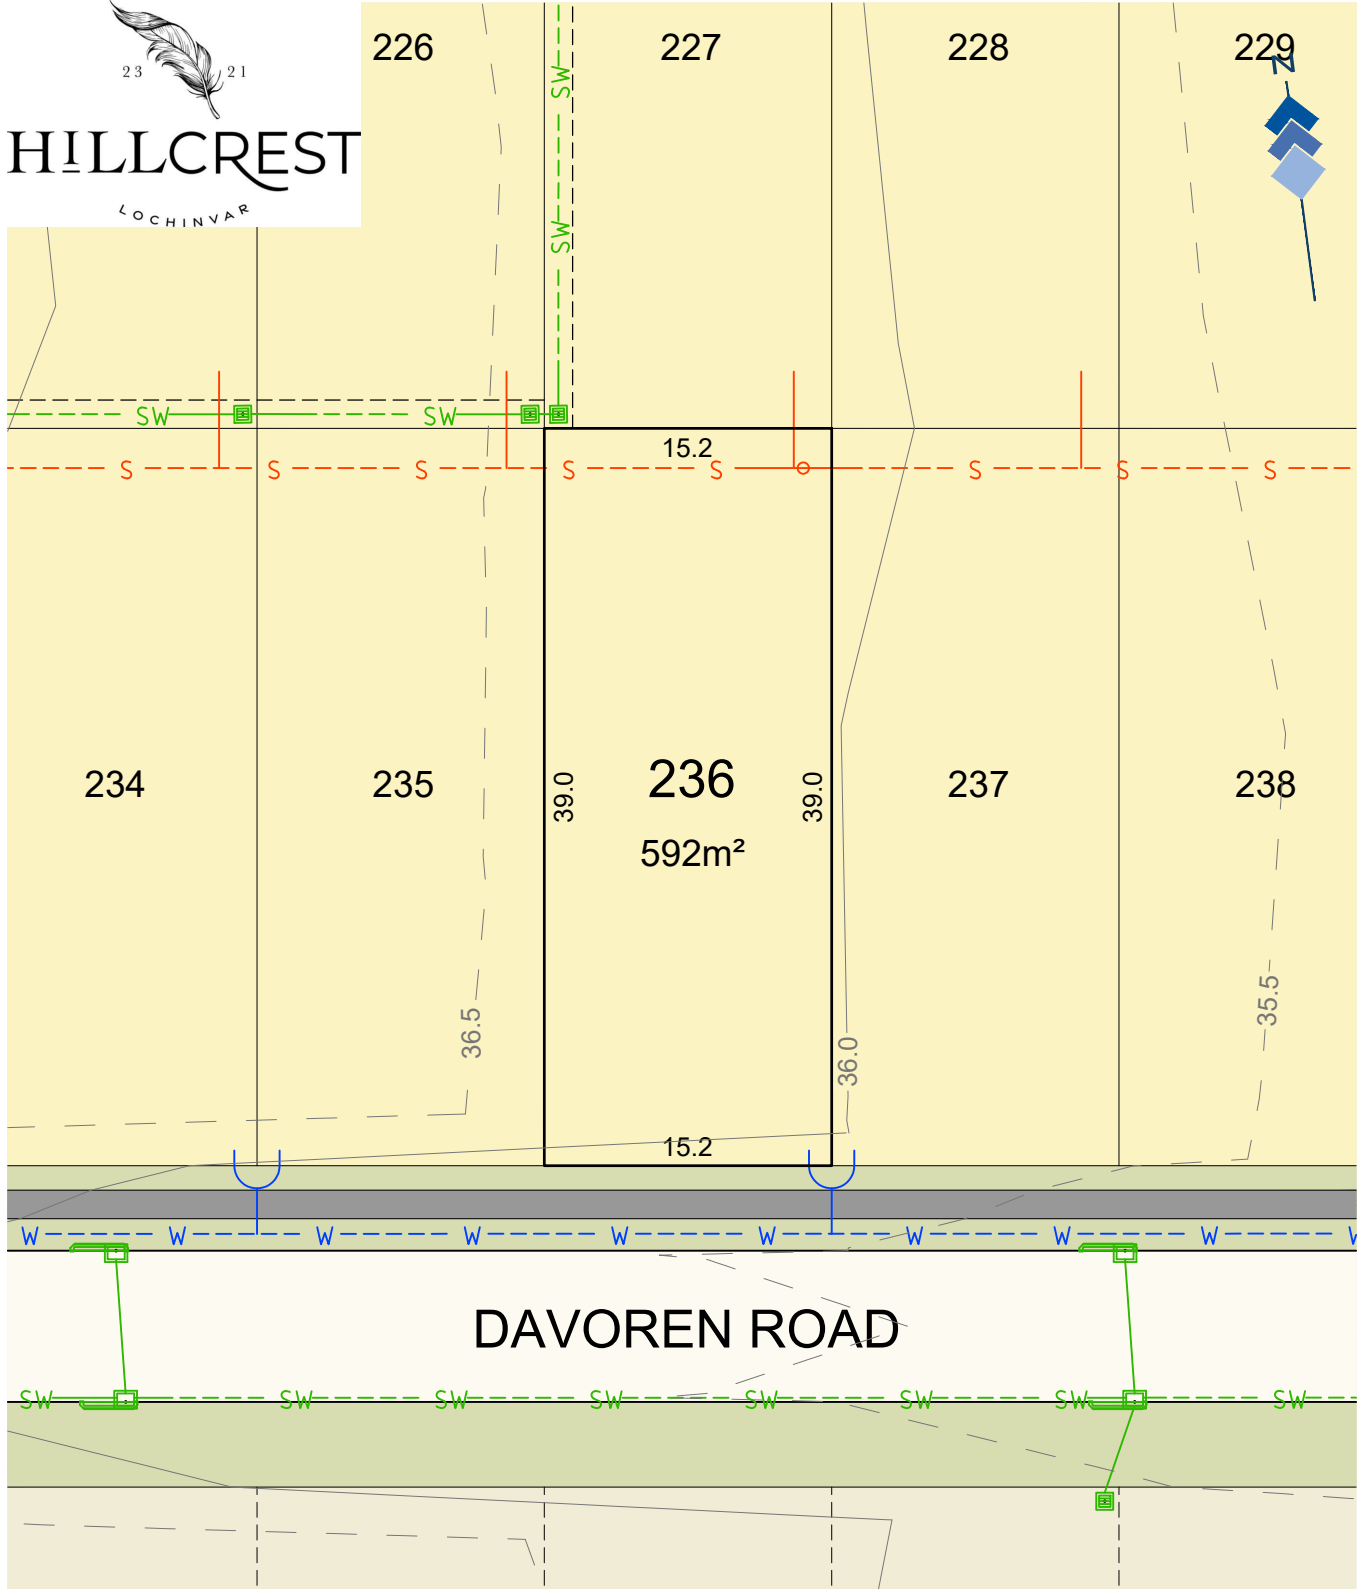

HILLCREST
LOCHINVAR



LEGEND

- 25.0 PROPOSED MAJOR CONTOURS
- 26.0 PROPOSED MINOR CONTOURS
- PROPOSED INTERALLOTMENT DRAINAGE
- PROPOSED SEWER LINE
- PROPOSED WATER MAIN

NOTE:
ALL DIMENSIONS , AREAS, EASEMENTS LEVELS & SERVICES ARE
SUBJECT TO FINAL SURVEY, DESIGN & AUTHORITY ACCEPTANCE

<p>A.B.N. 92 086 017 745 1 HARTLEY DRIVE, THORNTON NSW 2322 PO BOX 3337, THORNTON NSW 2322 P: (02) 4964 1811 E: admin@gca.net.au</p>	Project No.	Dwg No	Rev.	Scale.	A4 SHEET
	24008M	M36	3	1:400	
	Current as of:				
	17 JUNE 2025				