


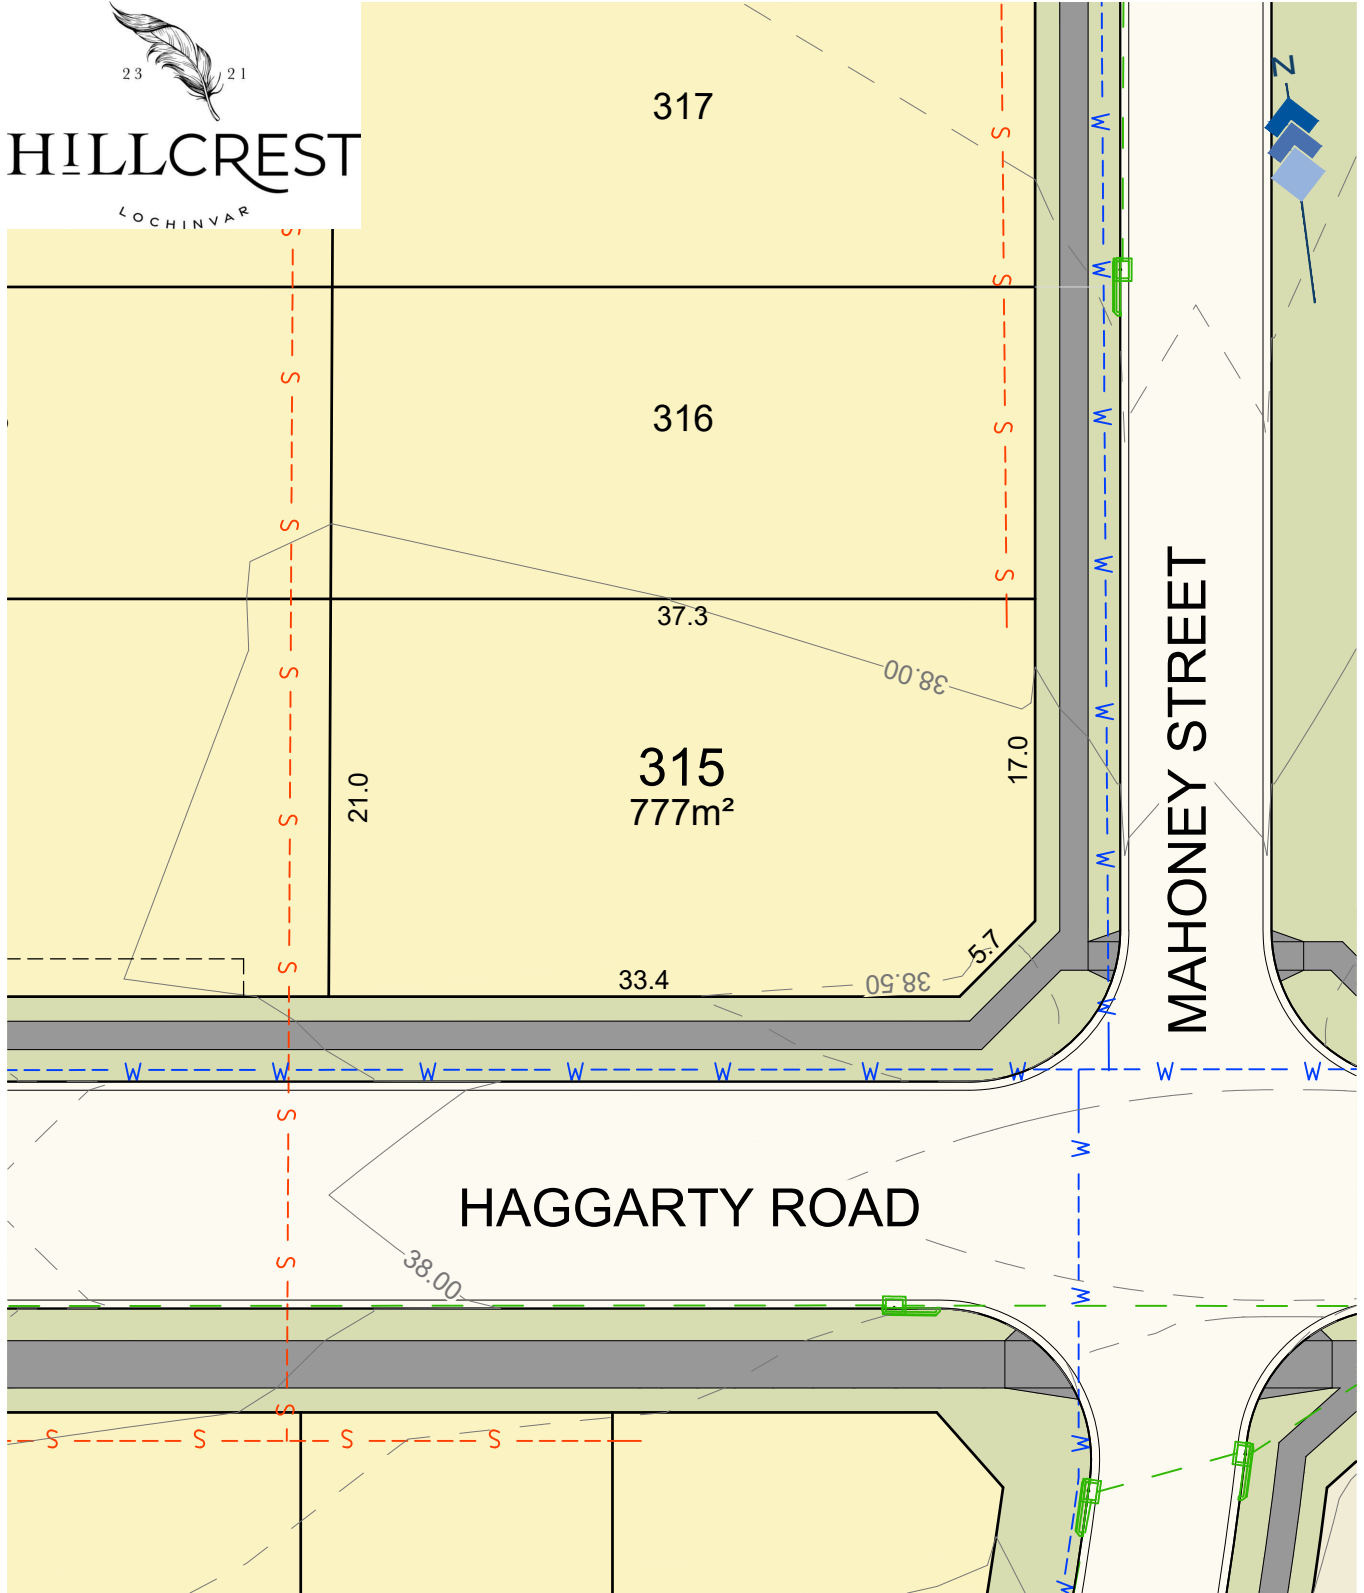

HILLCREST  
LOCHINVAR



**LEGEND**

- 25.0 — PROPOSED MAJOR CONTOURS
- - - 26.0 - - - PROPOSED MINOR CONTOURS
- SW --- PROPOSED INTERALLOTMENT DRAINAGE
- - - S - - - PROPOSED SEWER LINE
- - - W - - - PROPOSED WATER MAIN

**NOTE:**  
ALL DIMENSIONS , AREAS, EASEMENTS LEVELS & SERVICES ARE SUBJECT TO FINAL SURVEY, DESIGN & AUTHORITY ACCEPTANCE

**GCA**  
ENGINEERING CONSULTANTS

A.B.N. 92 086 017 745  
1 HARTLEY DRIVE, THORNTON NSW 2322  
PO BOX 3337, THORNTON NSW 2322  
P: (02) 4964 1811 E: admin@gca.net.au

Project No.	Dwg No	Rev.	Scale.
25062M	M15	4	1:400
Current as of:			
22 SEPTEMBER 2025			

**A4  
SHEET**