


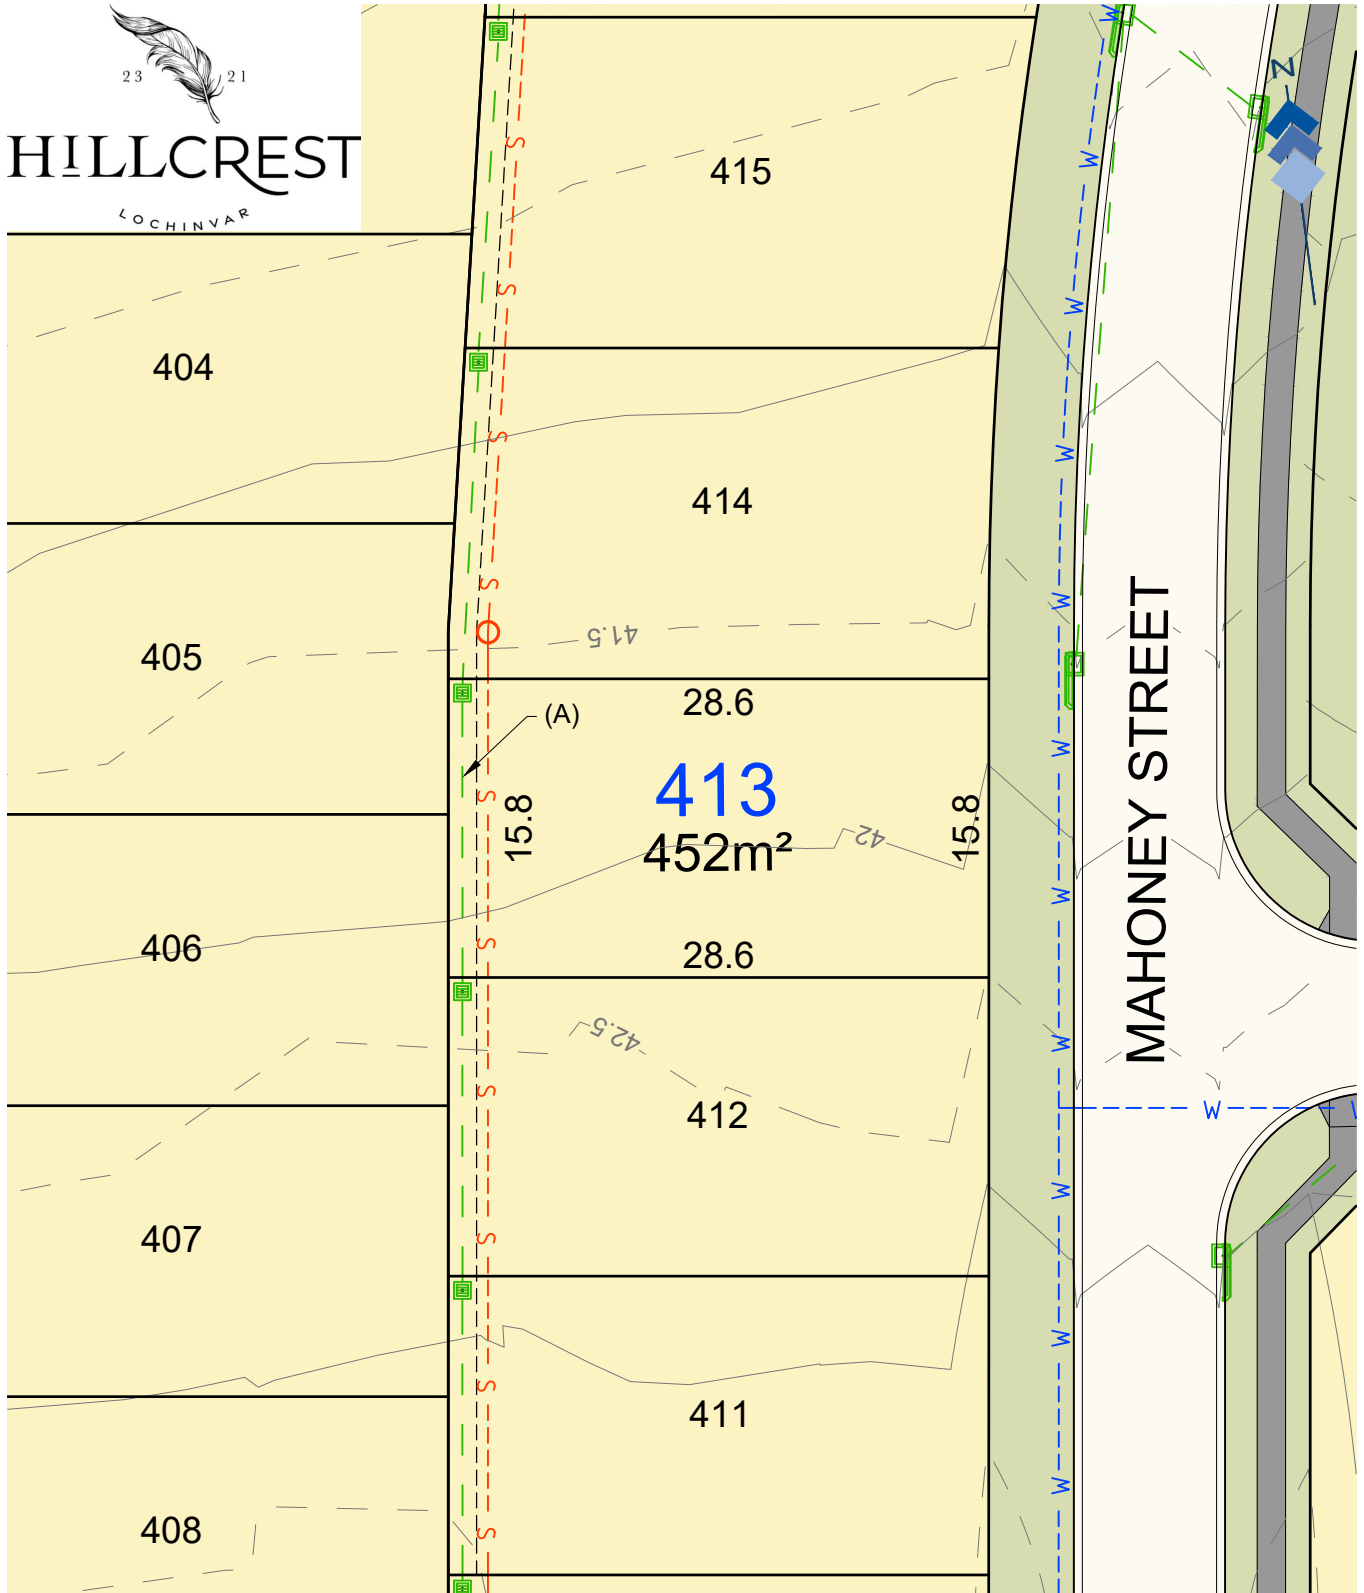

HILLCREST

LOCHINVAR



LEGEND

- 25.0 — PROPOSED MAJOR CONTOURS
- - - 26.0 - - - PROPOSED MINOR CONTOURS
- sw --- PROPOSED INTERALLOTMENT DRAINAGE
- - - s - - - PROPOSED SEWER LINE
- - - w - - - PROPOSED WATER MAIN

(A) EASEMENT FOR INTERALLOTMENT DRAINAGE - 1.5m WIDE

NOTE:
ALL DIMENSIONS , AREAS, EASEMENTS LEVELS & SERVICES ARE SUBJECT TO FINAL SURVEY, DESIGN & AUTHORITY ACCEPTANCE

<p>A.B.N. 92 086 017 745 1 HARTLEY DRIVE, THORNTON NSW 2322 PO BOX 3337, THORNTON NSW 2322 P: (02) 4964 1811 E: admin@gca.net.au</p>	Project No.	Dwg No	Rev.	Scale.	<h1>A4</h1> <h1>SHEET</h1>
	25169M	M413	2	1:400	
	Current as of:				
	9 SEPTEMBER 2025				