


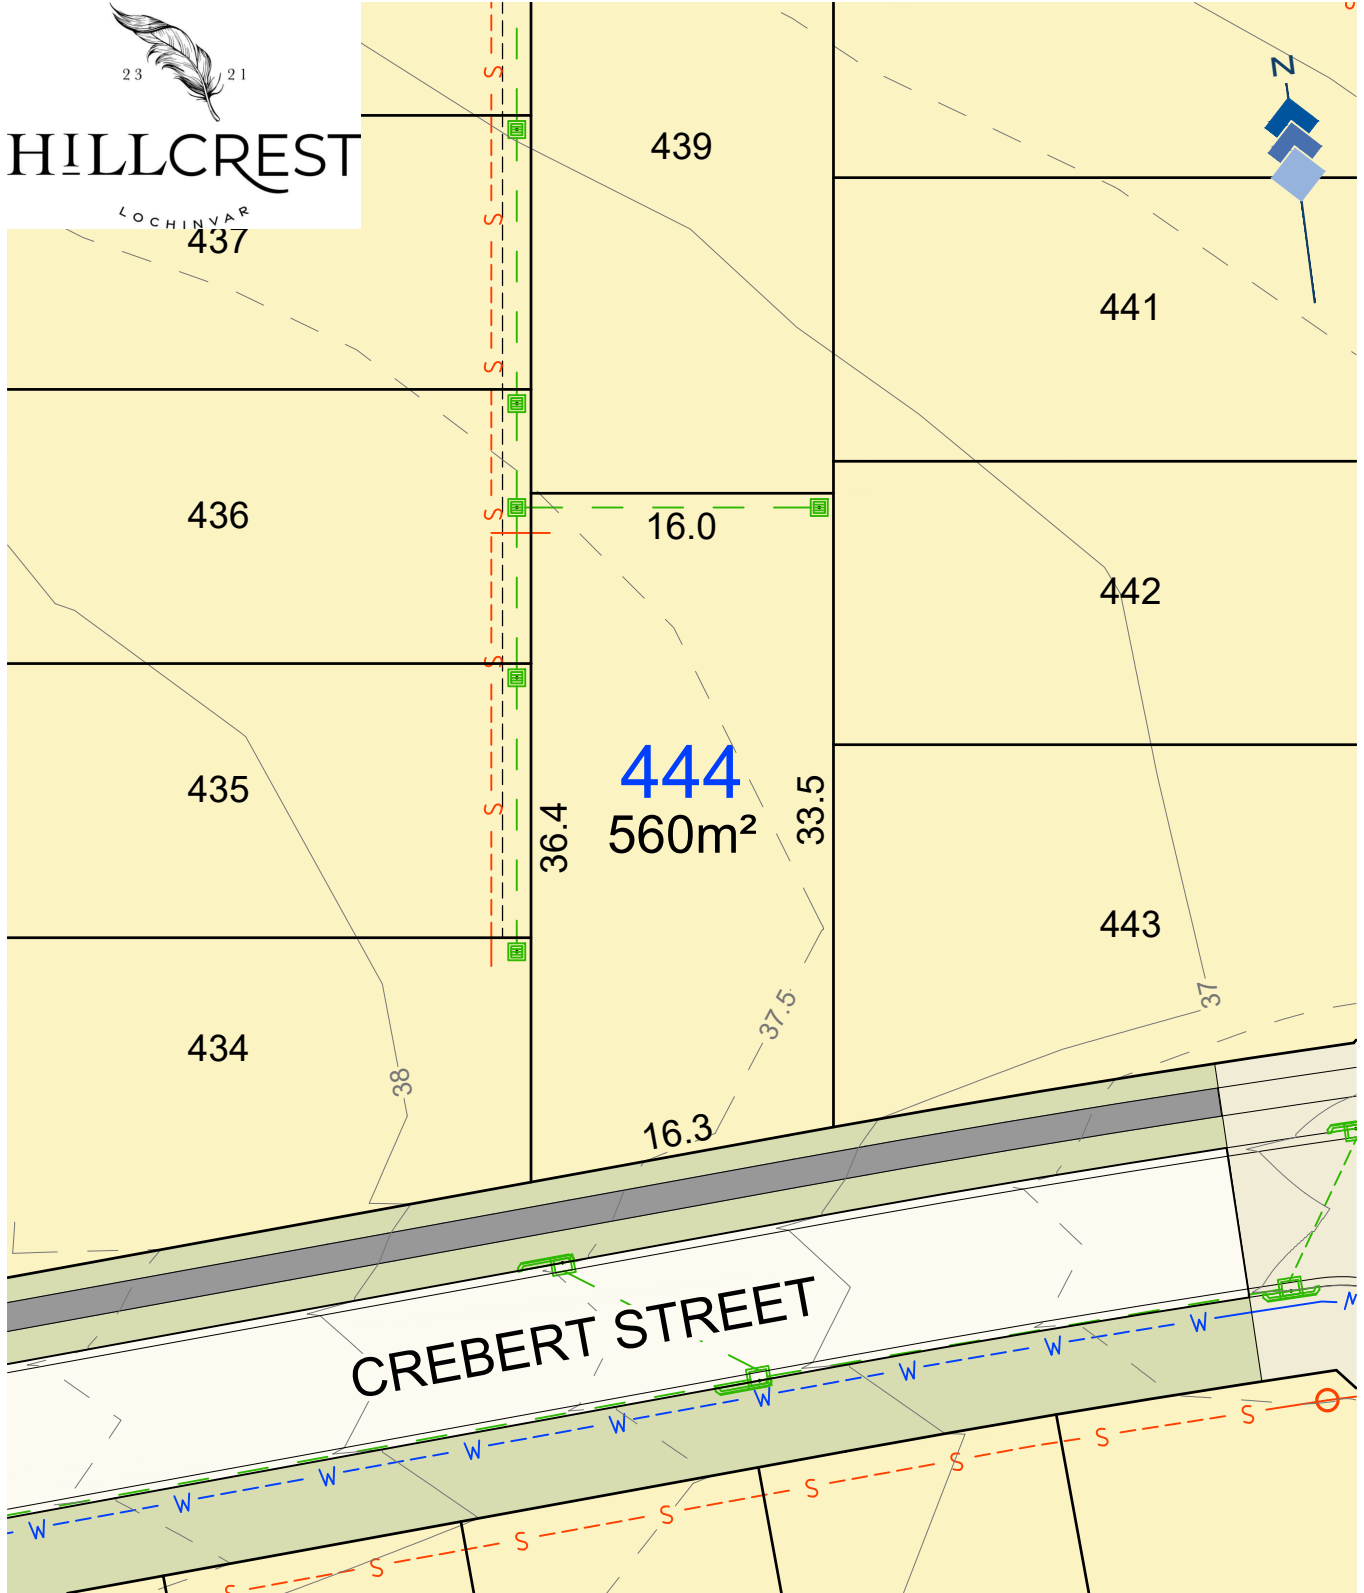

HILLCREST

LOCHINVAR
437



LEGEND

- 25.0 PROPOSED MAJOR CONTOURS
- 26.0 PROPOSED MINOR CONTOURS
- PROPOSED INTERALLOTMENT DRAINAGE
- PROPOSED SEWER LINE
- PROPOSED WATER MAIN

NOTE:
ALL DIMENSIONS , AREAS, EASEMENTS LEVELS & SERVICES ARE SUBJECT TO FINAL SURVEY, DESIGN & AUTHORITY ACCEPTANCE

GCA
ENGINEERING & SURVEYING

A.B.N. 92 086 017 745
1 HARTLEY DRIVE, THORNTON NSW 2322
PO BOX 3337, THORNTON NSW 2322
P: (02) 4964 1811 E: admin@gca.net.au

Project No.	Dwg No	Rev.	Scale.
25169M	M444	2	1:400
Current as of:			
9 SEPTEMBER 2025			

**A4
SHEET**