


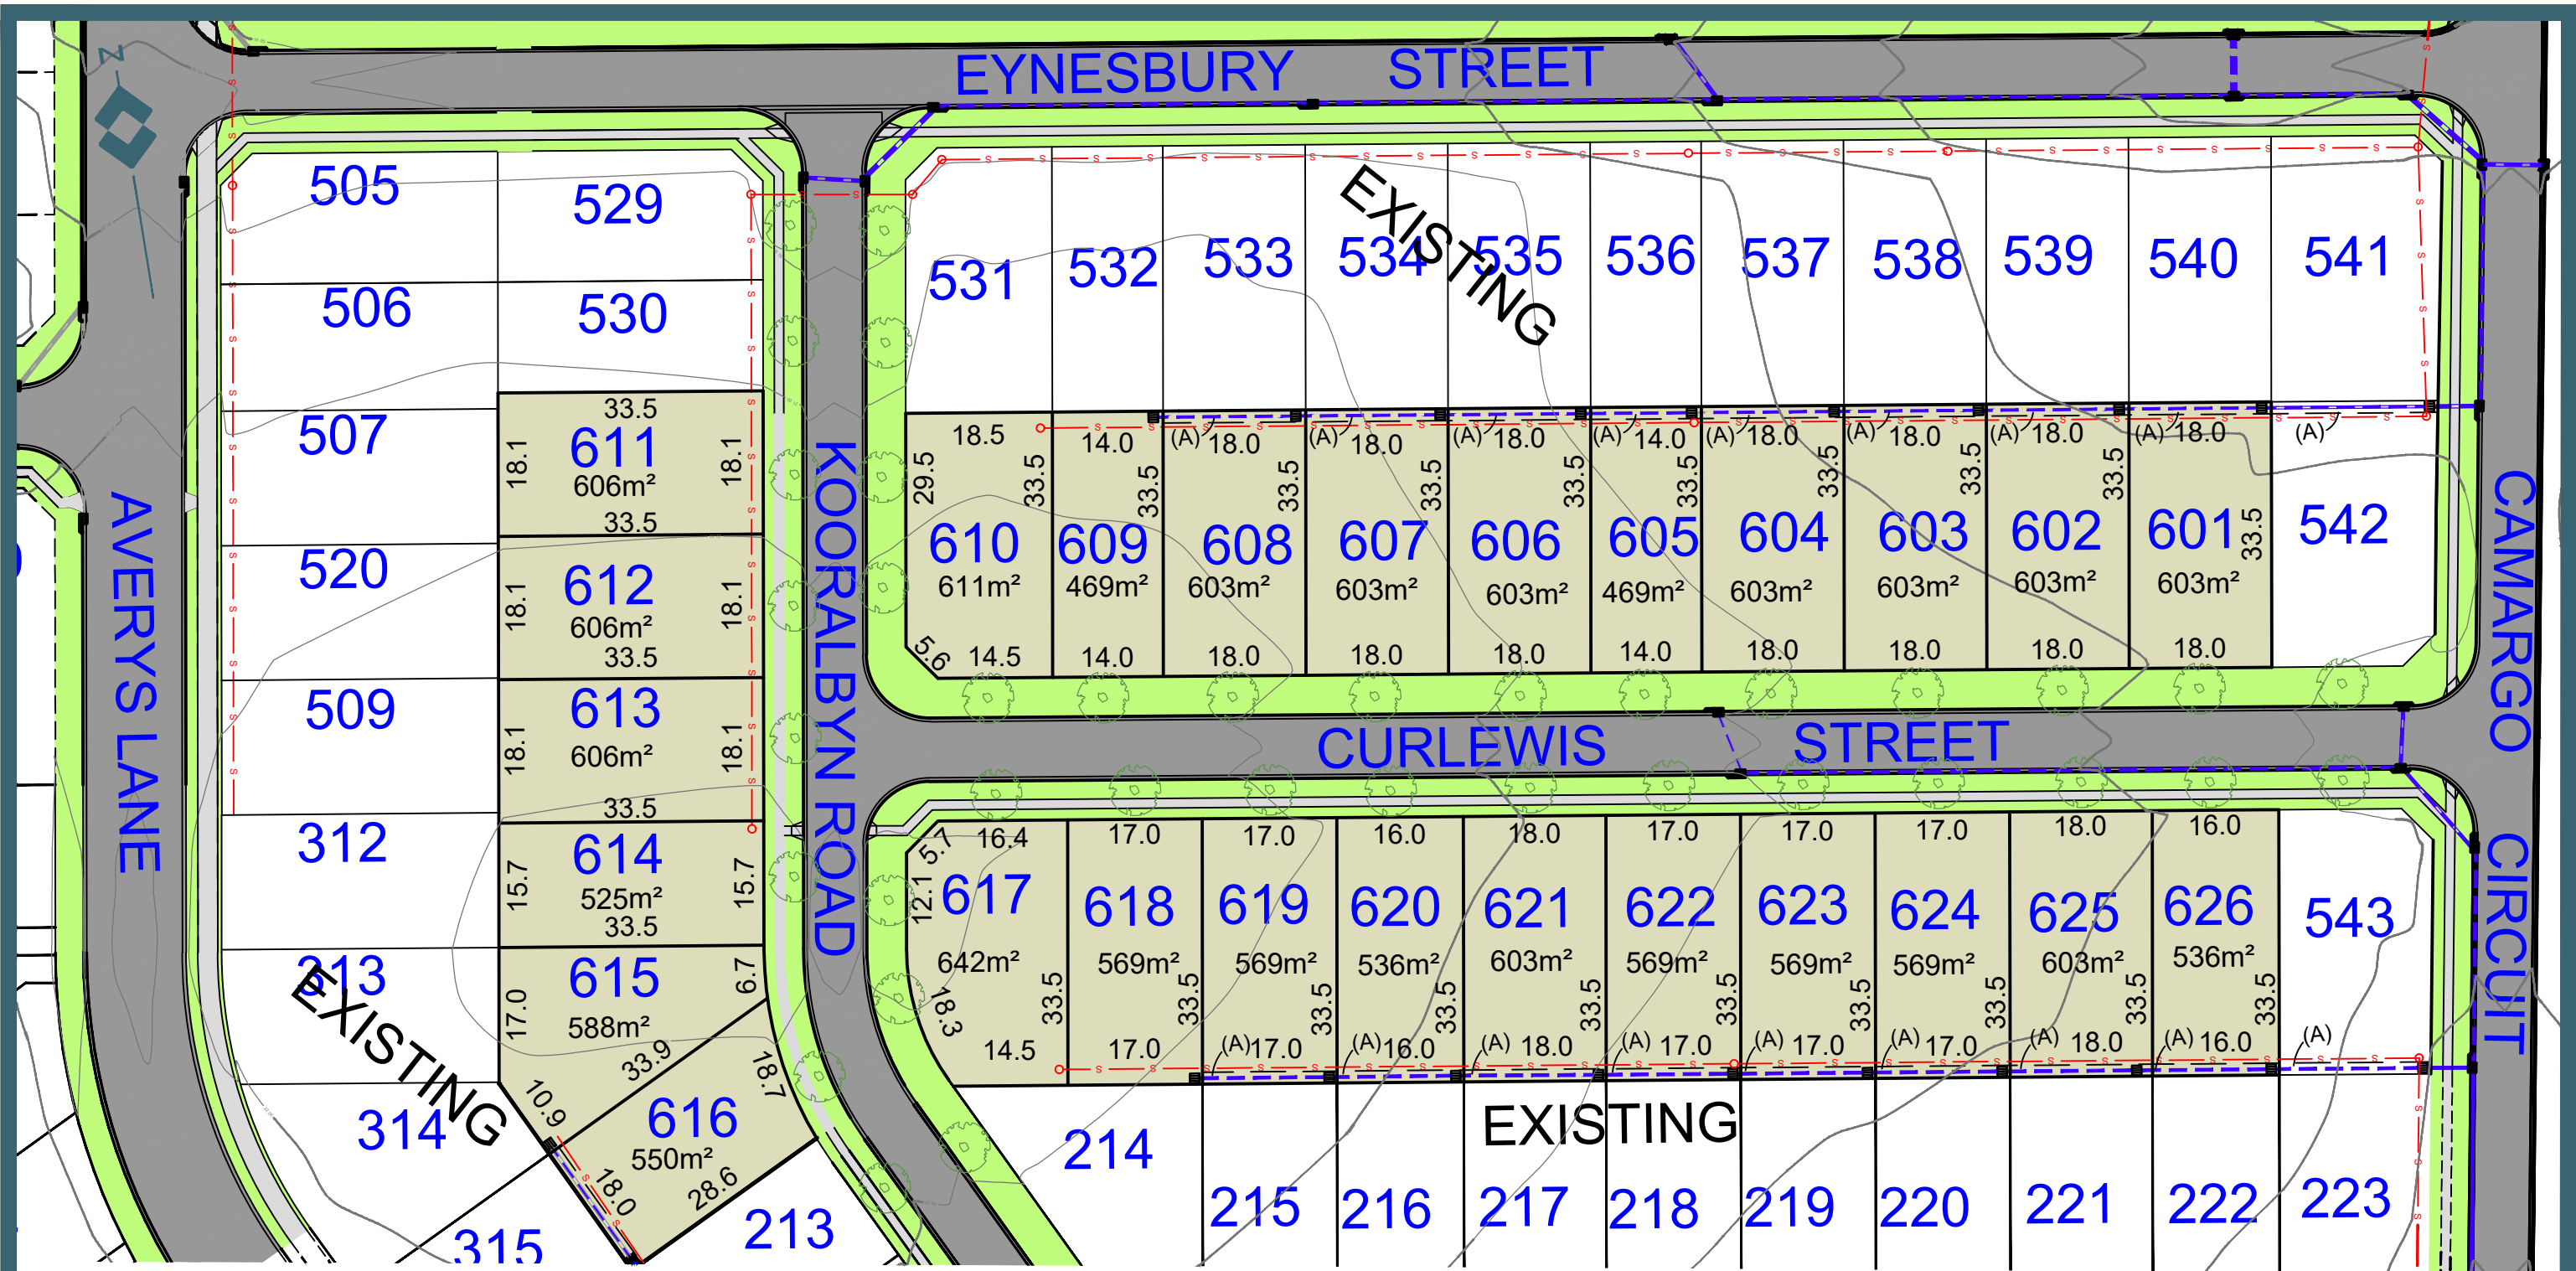

LEGEND:

(A) EASEMENT TO DRAIN WATER 1.5 WIDE

- STAGE 6
- KERB INTEL PIT
- STORMWATER PIT
- SEWER MAINHOLE
- STREET TREES
- CONTOUR INTERVALS 1.0m

PROPOSED SEWER
PROPOSED STORMWATER

NOTE :

ALL DIMENSIONS , AREAS AND EASEMENTS
ARE SUBJECT TO FINAL SURVEY

BUCHANAN RIDGE STAGE 6

TITLE: PROPOSED SUBDIVISION
AVERYS LANE BUCHANAN
MARKETING PLAN
CLIENT: BUCHANAN RIDGE PTY LTD

STAGE 5B



Date: 24.03.26 Scale: 1:1000		Designed: KU		Project No	
Cad Ref: HD2-ST6_Marketing Plan r2				HD02	
2	ADJUST AGAINST SURVEY PLANS	KU	10.04.26	Drawing No	Revision
1	MARKETING PLAN	KU	07.04.26	ST6	2
No	Amendment	Drawn	Date		