

LOT 311



SILVER GUM CIRCUIT
EDGEWORTH

Heartwood

Home is where the heart is


PRELIMINARY SITE ANALYSIS PLAN

SCALE 1:300 @ A4

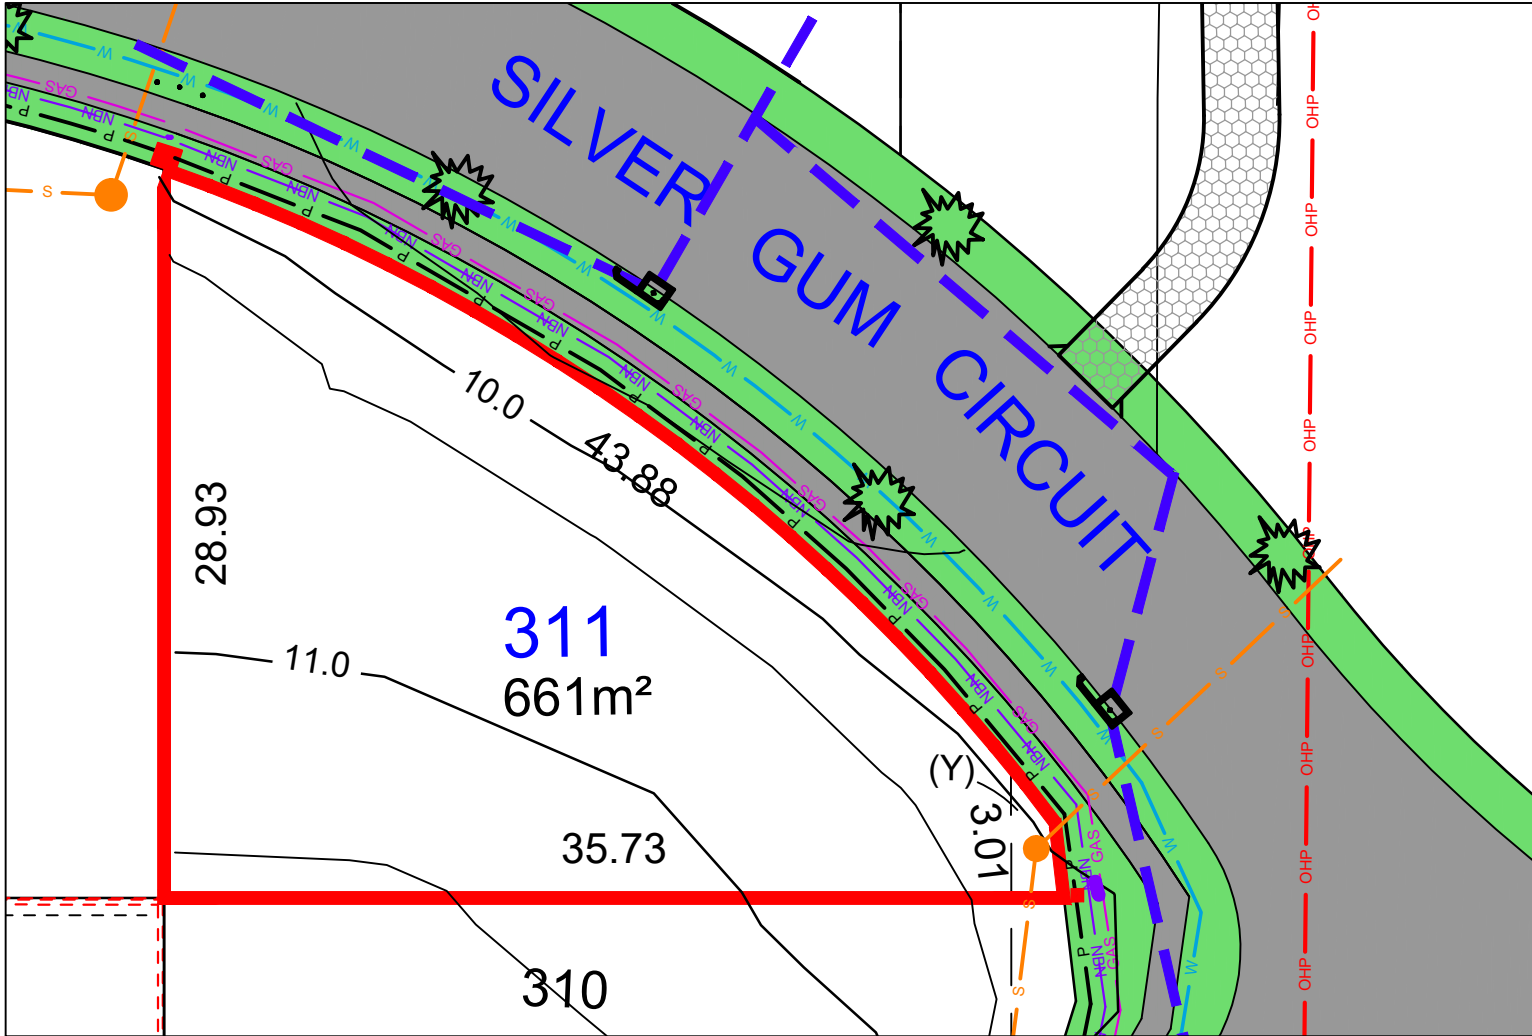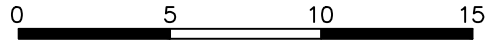

LEGEND:

- | | | | |
|--|--------------------|--|------------------------|
| | TELSTRA /NBN PIT | | STORMWATER PIPE |
| | HYDRANT | | SEWER MAIN |
| | STOP VALVE | | WATER MAIN |
| | SEWER MANHOLE | | TELSTRA /NBN |
| | LIGHT POLE | | UNDER GROUND POWER |
| | STORMWATER PIT | | GAS UNDER GROUND POWER |
| | ELECTRICITY PILLAR | | RETAINING WALL |
| | STREET TREES | | |
- (Y) - EASEMENT FOR ELECTRICITY AND OTHER PURPOSES VARIABLE WIDTH
RESTRICTIONS ON USE OF LAND AFFECT THE LOT
CONTOUR INTERVAL 0.5m

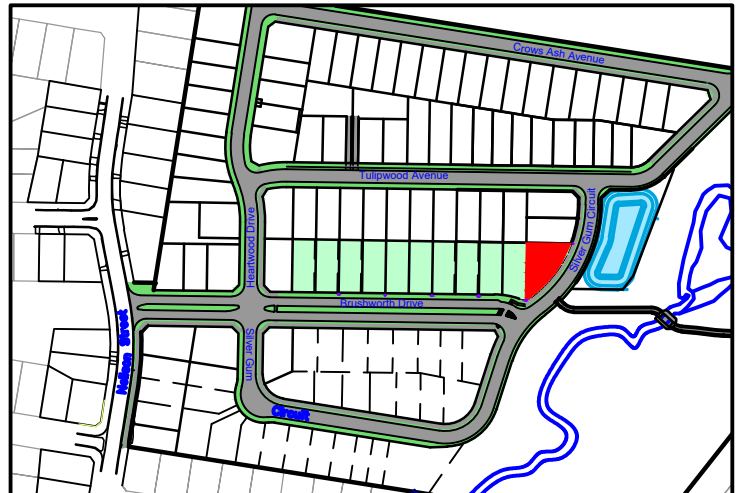

MASTER PLAN

DISCLAIMER/ NOTES:

- This Preliminary Site Analysis Plan has been collated from various sources of design information and is provided for convenience to assist Purchasers in obtaining quotations/tenders for dwelling construction.
- This document does not form part of the Contract of Sale of the Land.

