



# ARROWFIELD

## STAGE 3 - LOT 306 CAPUTAR WAY, LOCHINVAR

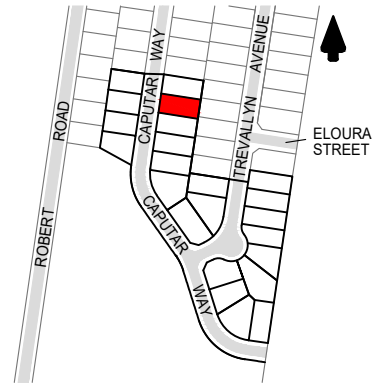

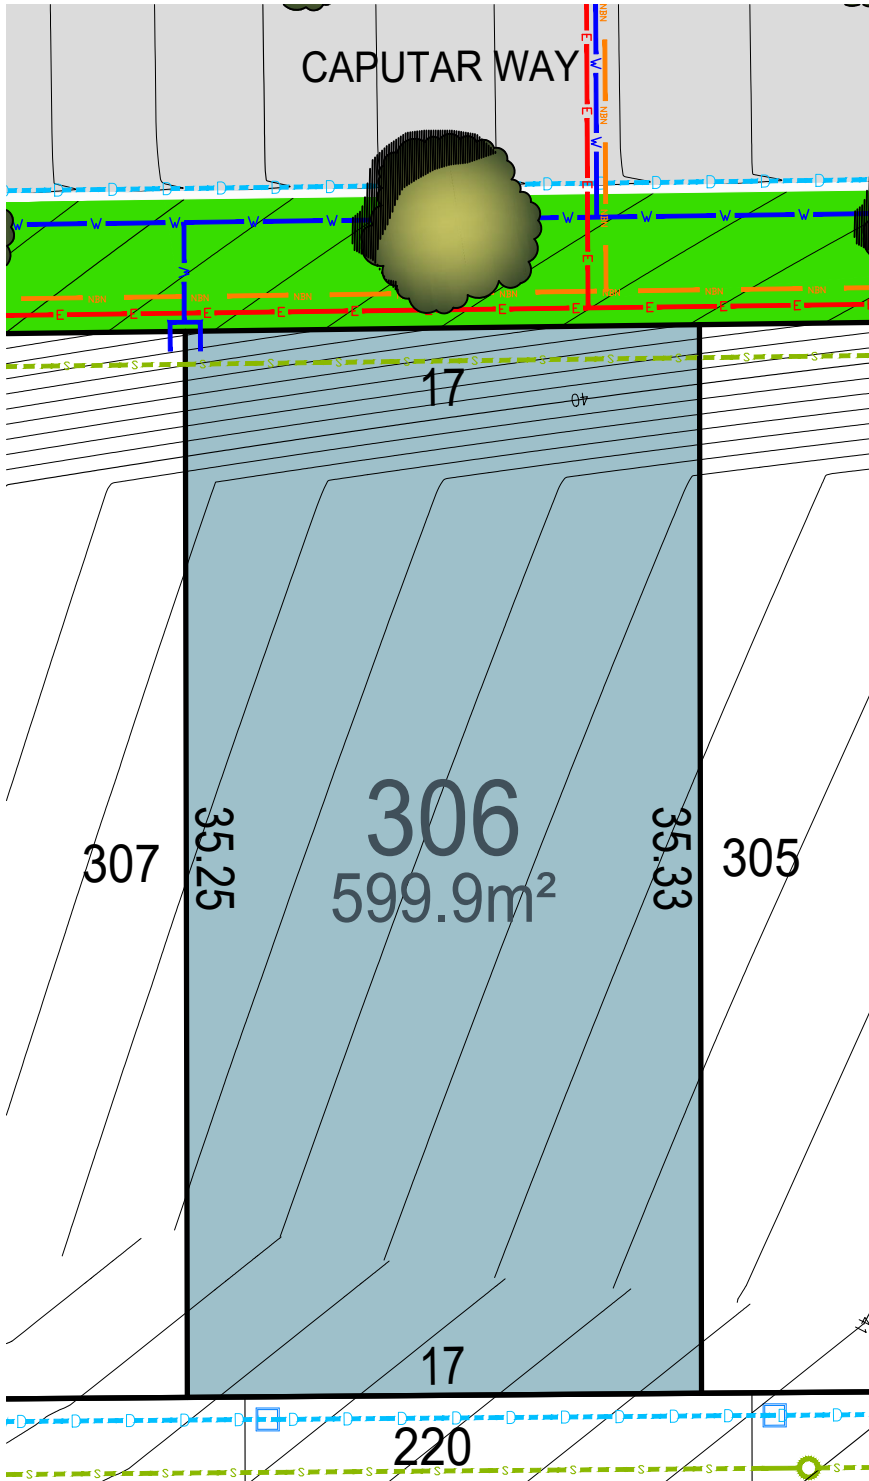







Location plan



REVISION A 08/10/2021

### Legend

-  COMMS CABLE
-  ELECTRICITY CABLE
-  RETAINING WALL
-  SEWER MAIN
-  SEWER ACCESS CHAMBER
-  STORMWATER/DRAINAGE
-  STORMWATER/DRAINAGE PIT
-  WATER MAIN



Scale 1: 250

CONTOUR INTERVAL: 0.1m

Disclaimer: This document has been prepared for Christopher Road Pty Ltd. All dimensions, areas & easements are subject to final survey endorsement by Council and the registration of the final plan. Please note that every reasonable effort has been made to ensure that the information in this preliminary plan is accurate. Any interested parties should make their own enquiries, seek expert advice and review the contract terms. Indicative service and tree location only. October 2021