


FIRST FLOOR PLAN

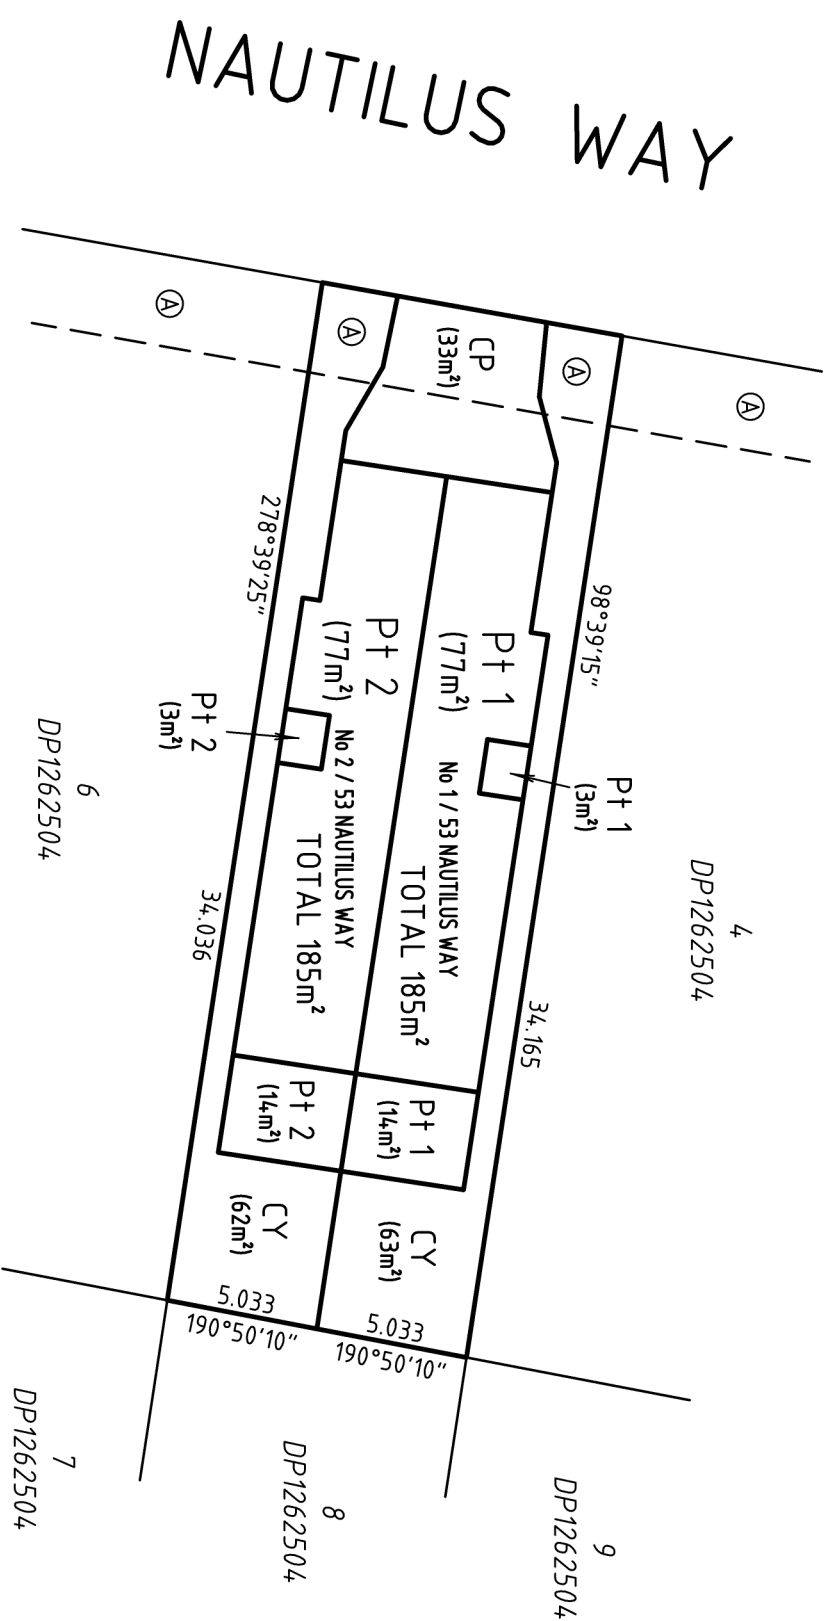

GROUND FLOOR PLAN DRAFT STRATA PLAN

CY - DENOTES COURTYARD
 CP - DENOTES COMMON PROPERTY
 Ⓐ EASEMENT TO DRAIN SEWAGE 3 WIDE
 COURTYARDS WHERE NOT COVERED ARE LIMITED
 IN DEPTH TO 20 BELOW AND IN HEIGHT 20
 ABOVE THEIR RESPECTIVE GROUND FLOOR SURFACE LEVELS
 ALL SERVICES WHERE NOT WHOLLY CONTAINED WITHIN THE
 LOT THEY SERVE FORM PART OF COMMON PROPERTY

Surveyor:
 Date of Survey:
 Surveyor's Ref:

PLAN OF SUBDIVISION OF
 LOT 5 IN DP1262504

LGA: TWEED
 Locality: TWEED HEADS SOUTH
 Subdivision No: -
 Lengths are in metres. Reduction Ratio 1:250

Registered

DP

10	20	30	40	50	60	70	80	90	100	110	120	130	140
----	----	----	----	----	----	----	----	----	-----	-----	-----	-----	-----

Table of mm